


Die eingezeichneten technischen Bauteile und Durchbrüche dienen nur zur Übersicht. Die genauen Angaben sind den jeweiligen TGA-Plänen zu entnehmen.

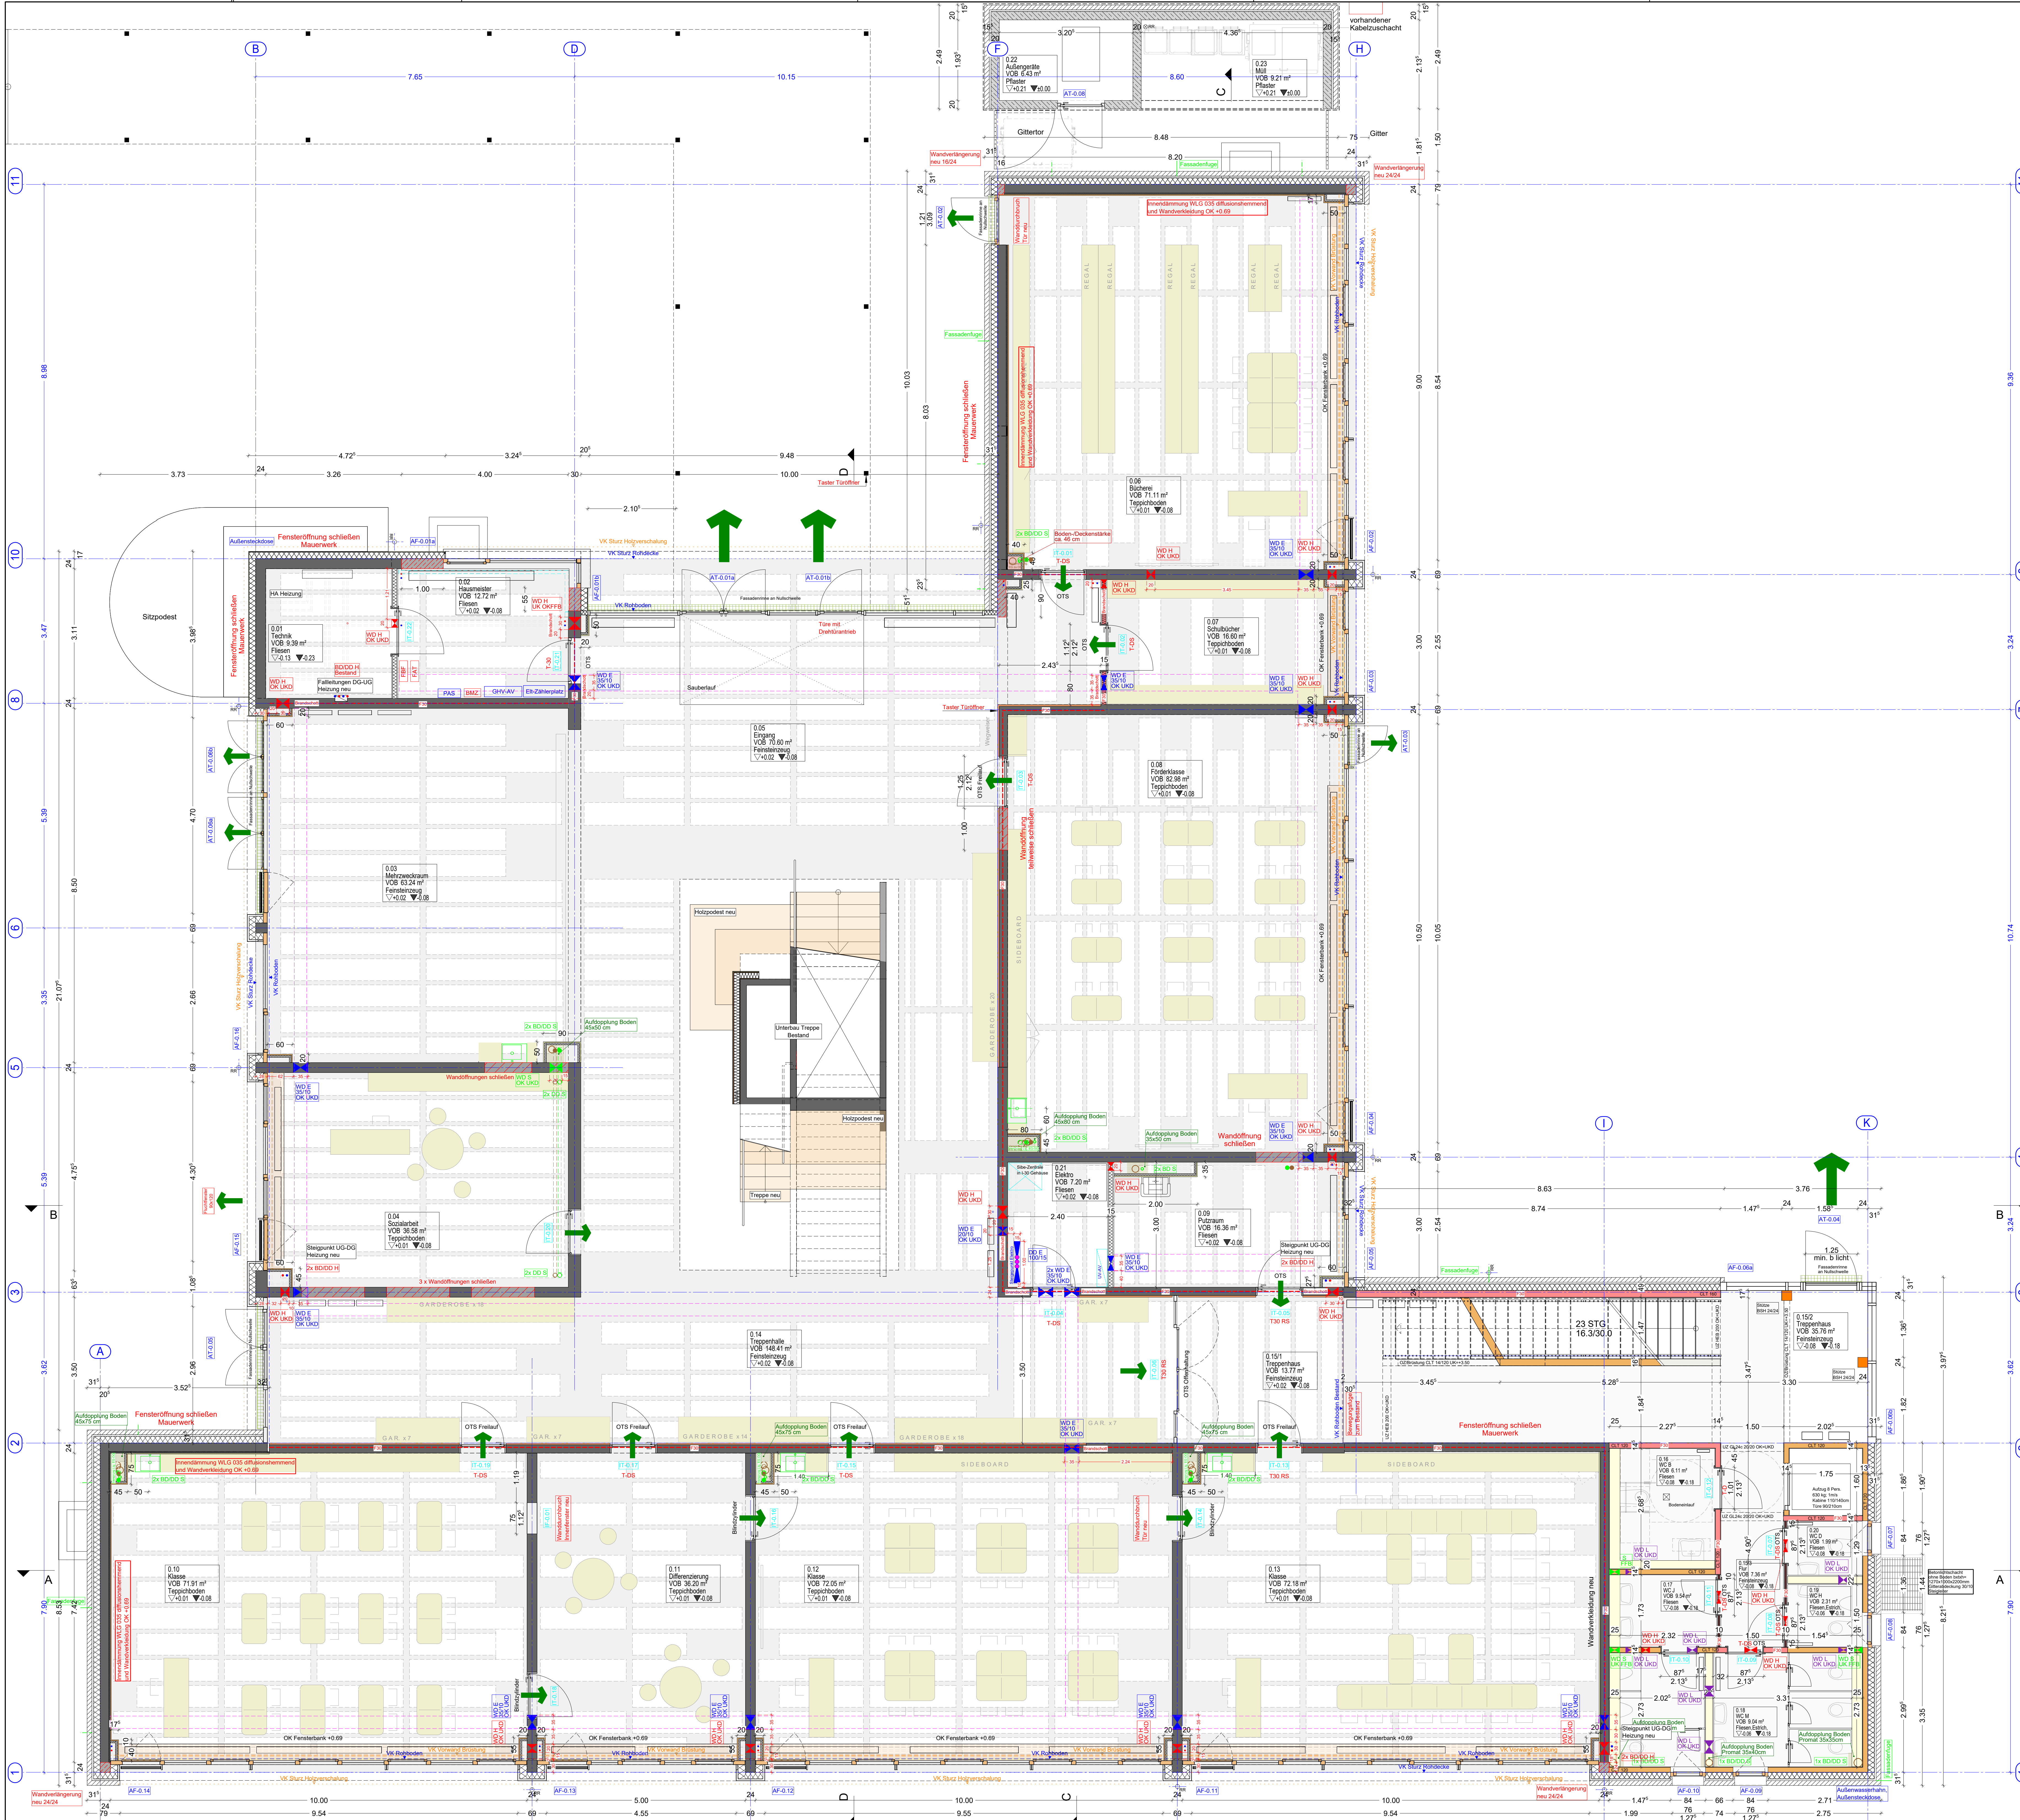

Index	Datum	gez.	Änderungen/Ergänzungen
1			
2			
WERKPLAN VORABZUG

Projekt: 474 Liebenauschule Neckartalflingen

Zeichnung: Grundriss EG und Decke über EG

EFH Bestand +/- 0.00 = 283,25 m üNN

Plancodierung: 10.07.2024 25.03.2025

Erst-Datum: 10.07.2024 Druckdatum: 25.03.2025

Maßstab: 1:50 Blattgröße: DIN A0

Plan N°: 14 Index

Bauherr: Gemeinde Neckartalflingen

Architekt: plus bauplanung GmbH freie Architekten
Goethestr. 44
72654 Neckartalflingen
Tel.: 07127 - 92 07 0