


Projekt : BV Zentralklinikum Landkreis Diepholz
 Ort : 34631
 Datum : 19.02. - 22.02.2024
 Maßstab : 1: 90 / 1: 15



Br 1


55.54 m NHN

- ▽ 55.00m
- ▽ 54.00m
- ▽ 53.00m
- ▽ 52.00m
- ▽ 51.00m
- ▽ 50.00m
- ▽ 49.00m
- ▽ 48.00m
- ▽ 47.00m
- ▽ 46.00m
- ▽ 45.00m
- ▽ 44.00m
- ▽ 43.00m
- ▽ 42.00m
- ▽ 41.00m
- ▽ 40.00m
- ▽ 39.00m
- ▽ 38.00m
- ▽ 37.00m
- ▽ 36.00m


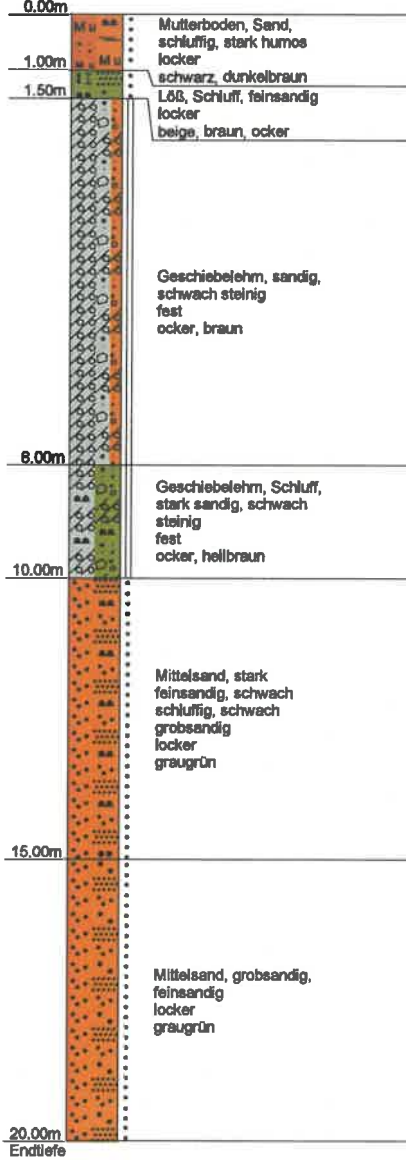


Brunnenausbau

+0.40m

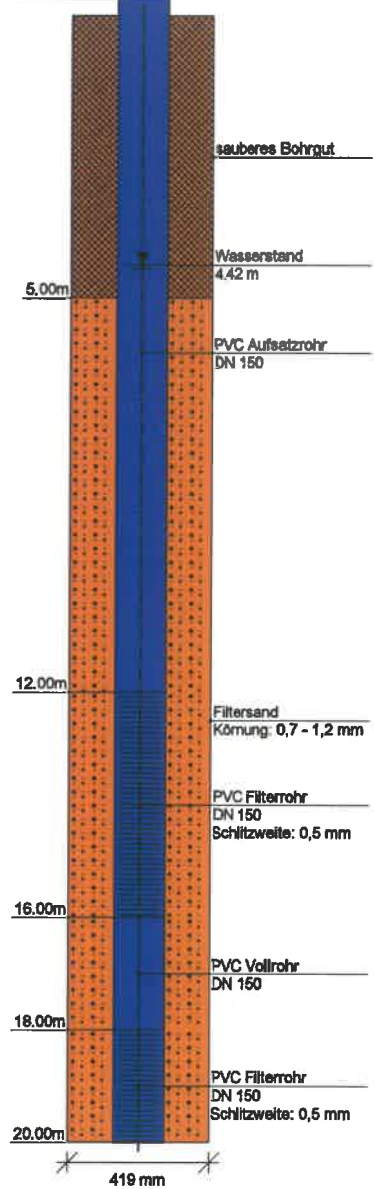

Projekt : BV Zentralklinikum Landkreis Diepholz
 Ort : 34631
 Datum : 14.02. - 16.02.2024
 Maßstab : 1: 90 / 1: 15

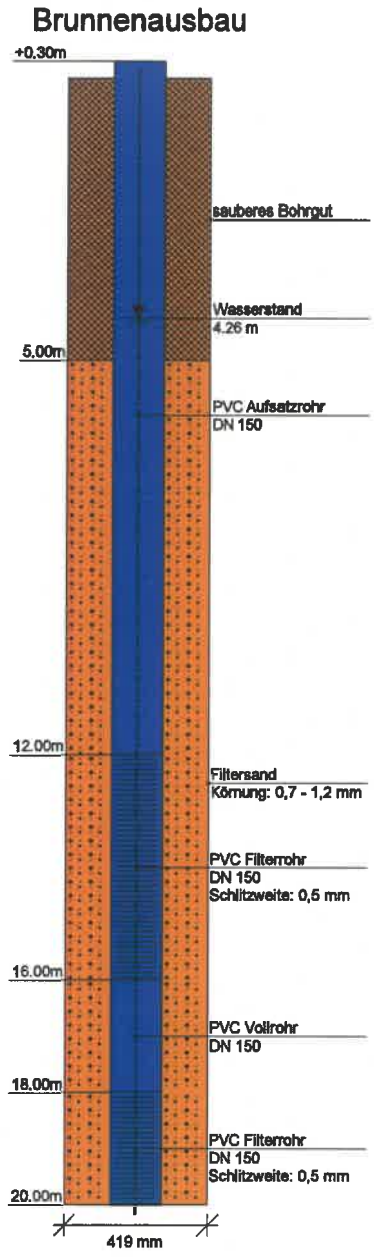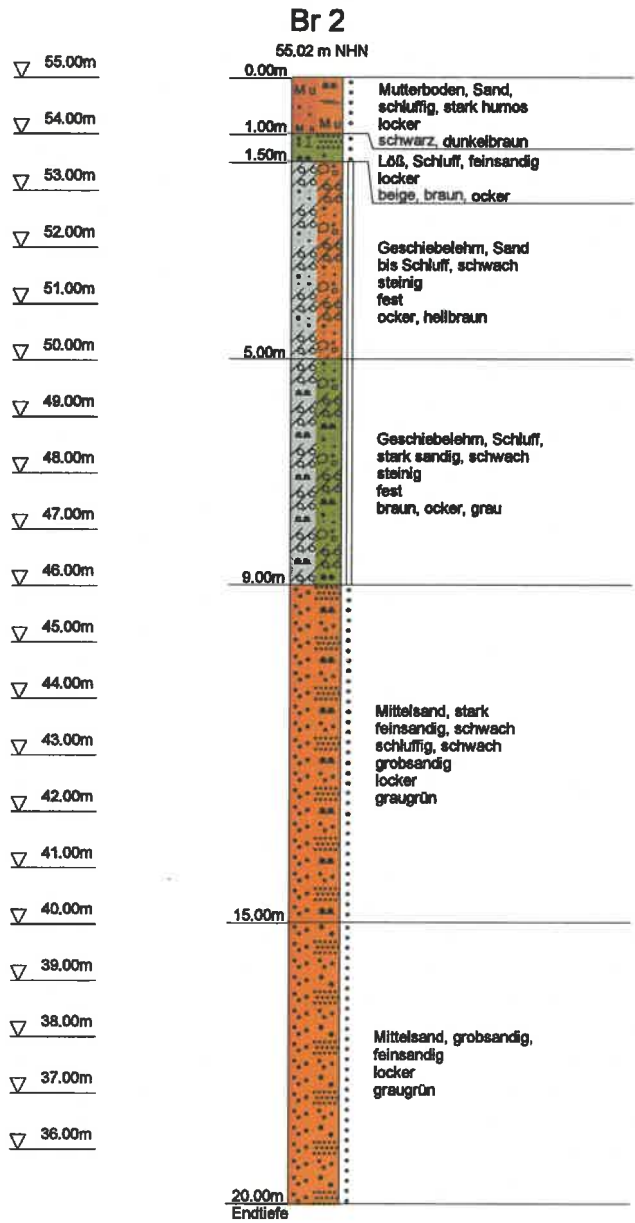


Projekt : BV Zentralklinikum Landkreis Diepholz
 Ort : 34831
 Datum : 12.02. - 14.02.2024
 Maßstab : 1: 80 / 1: 15



Br 3

54,60 m NHN

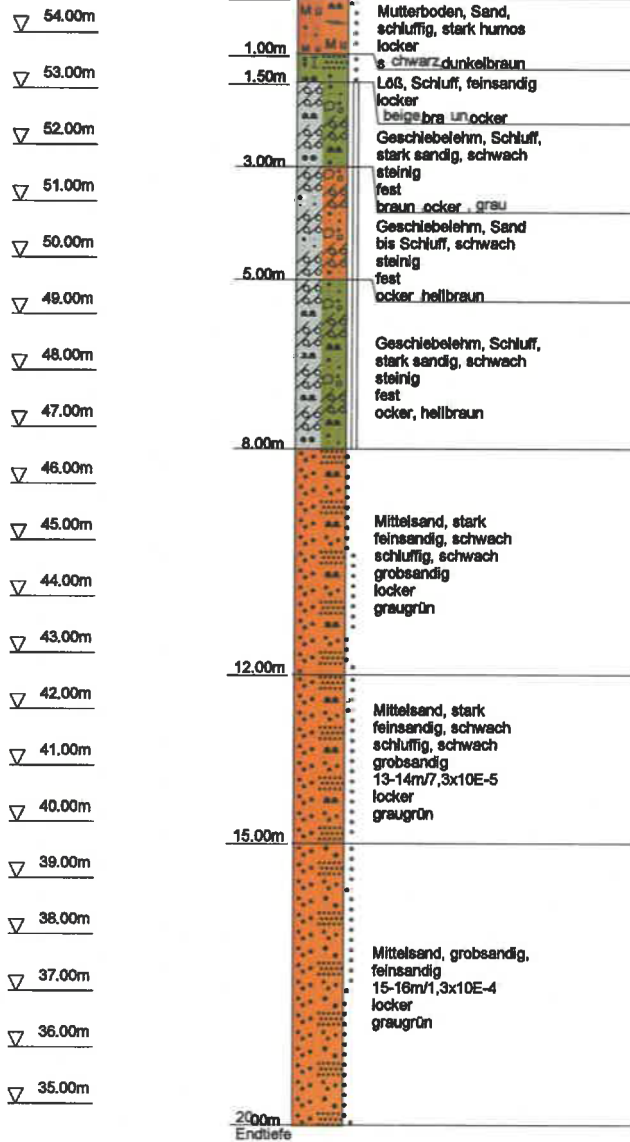

Brunnenausbau

