


Schnitt B-B / M 1:125

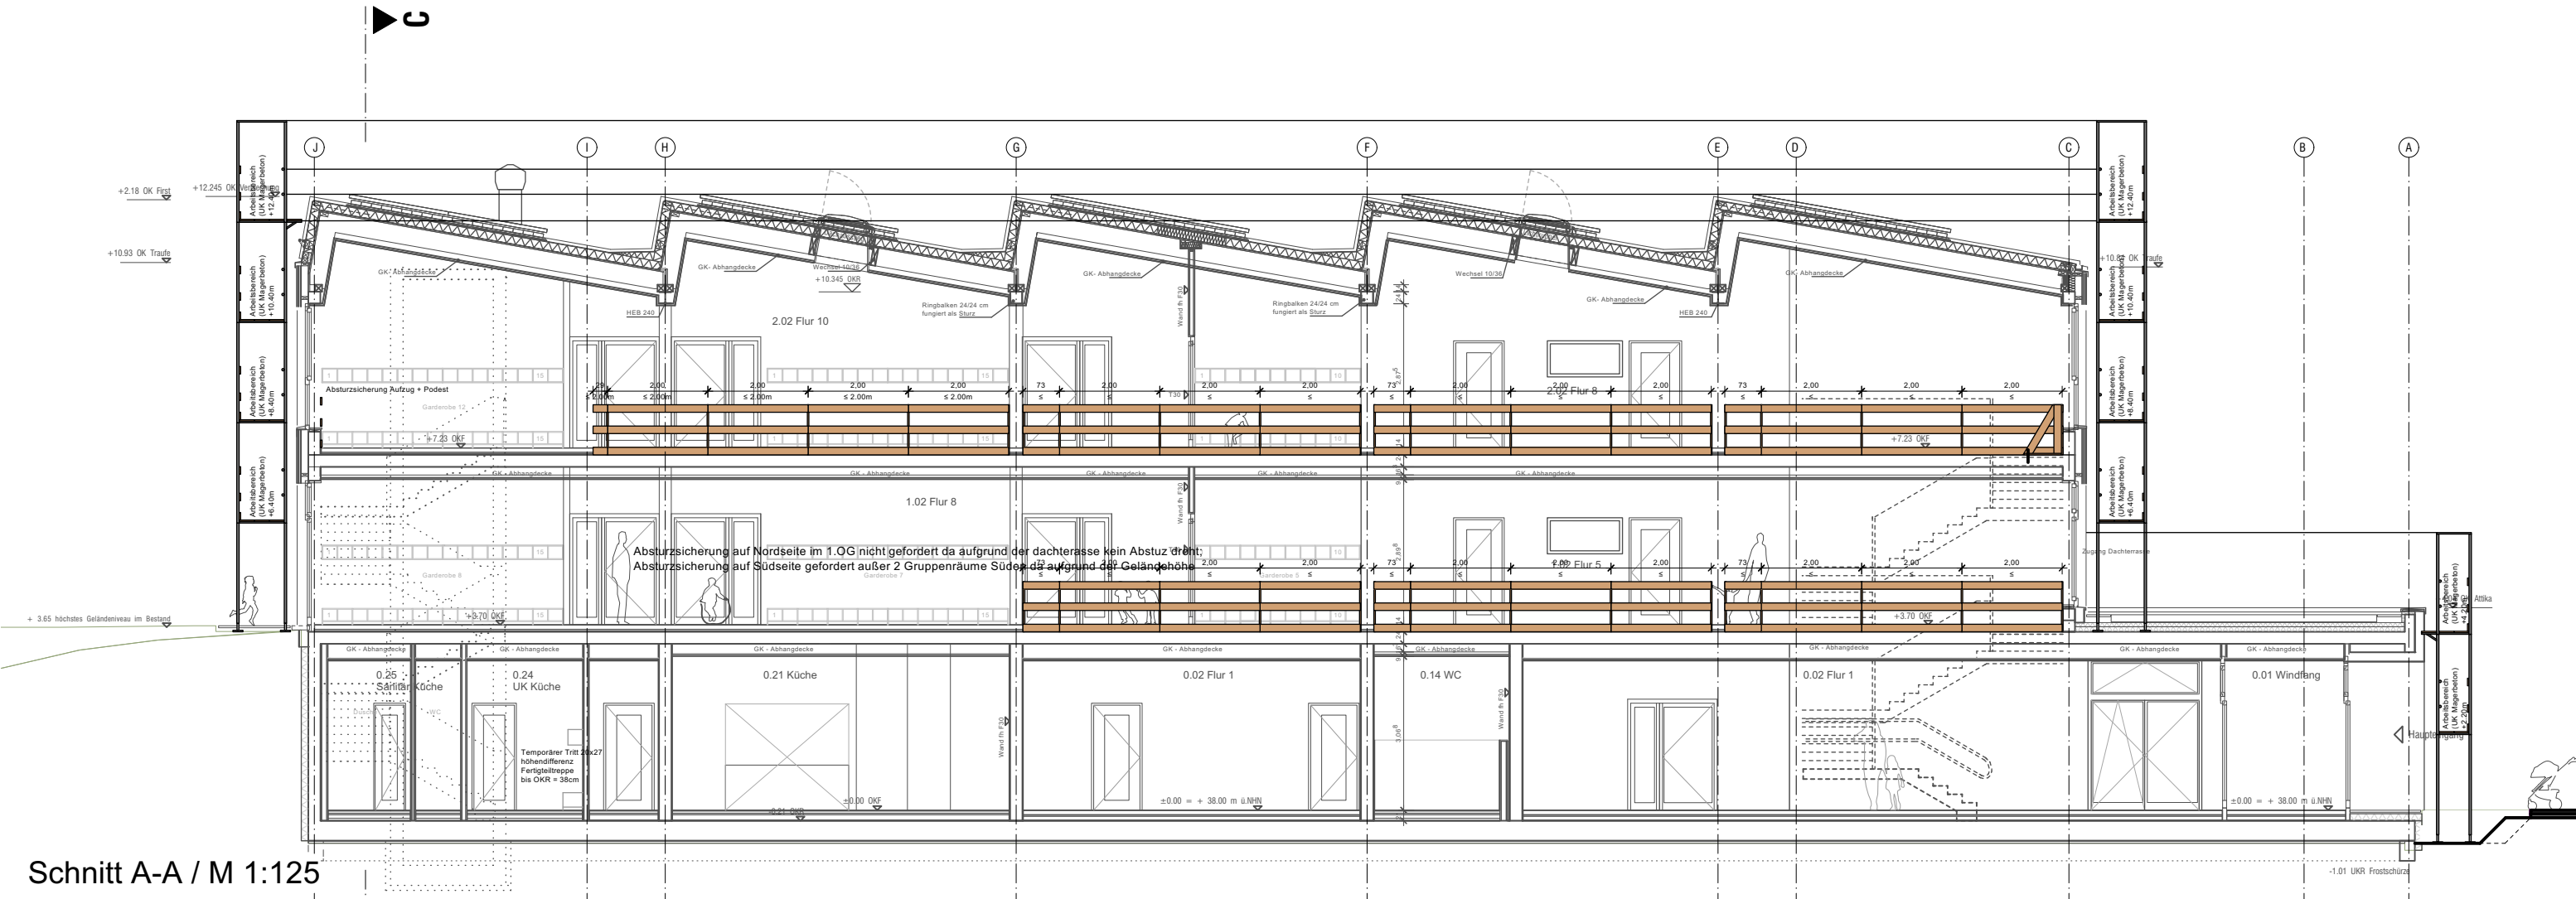

Schnitt A-A / M 1:125