

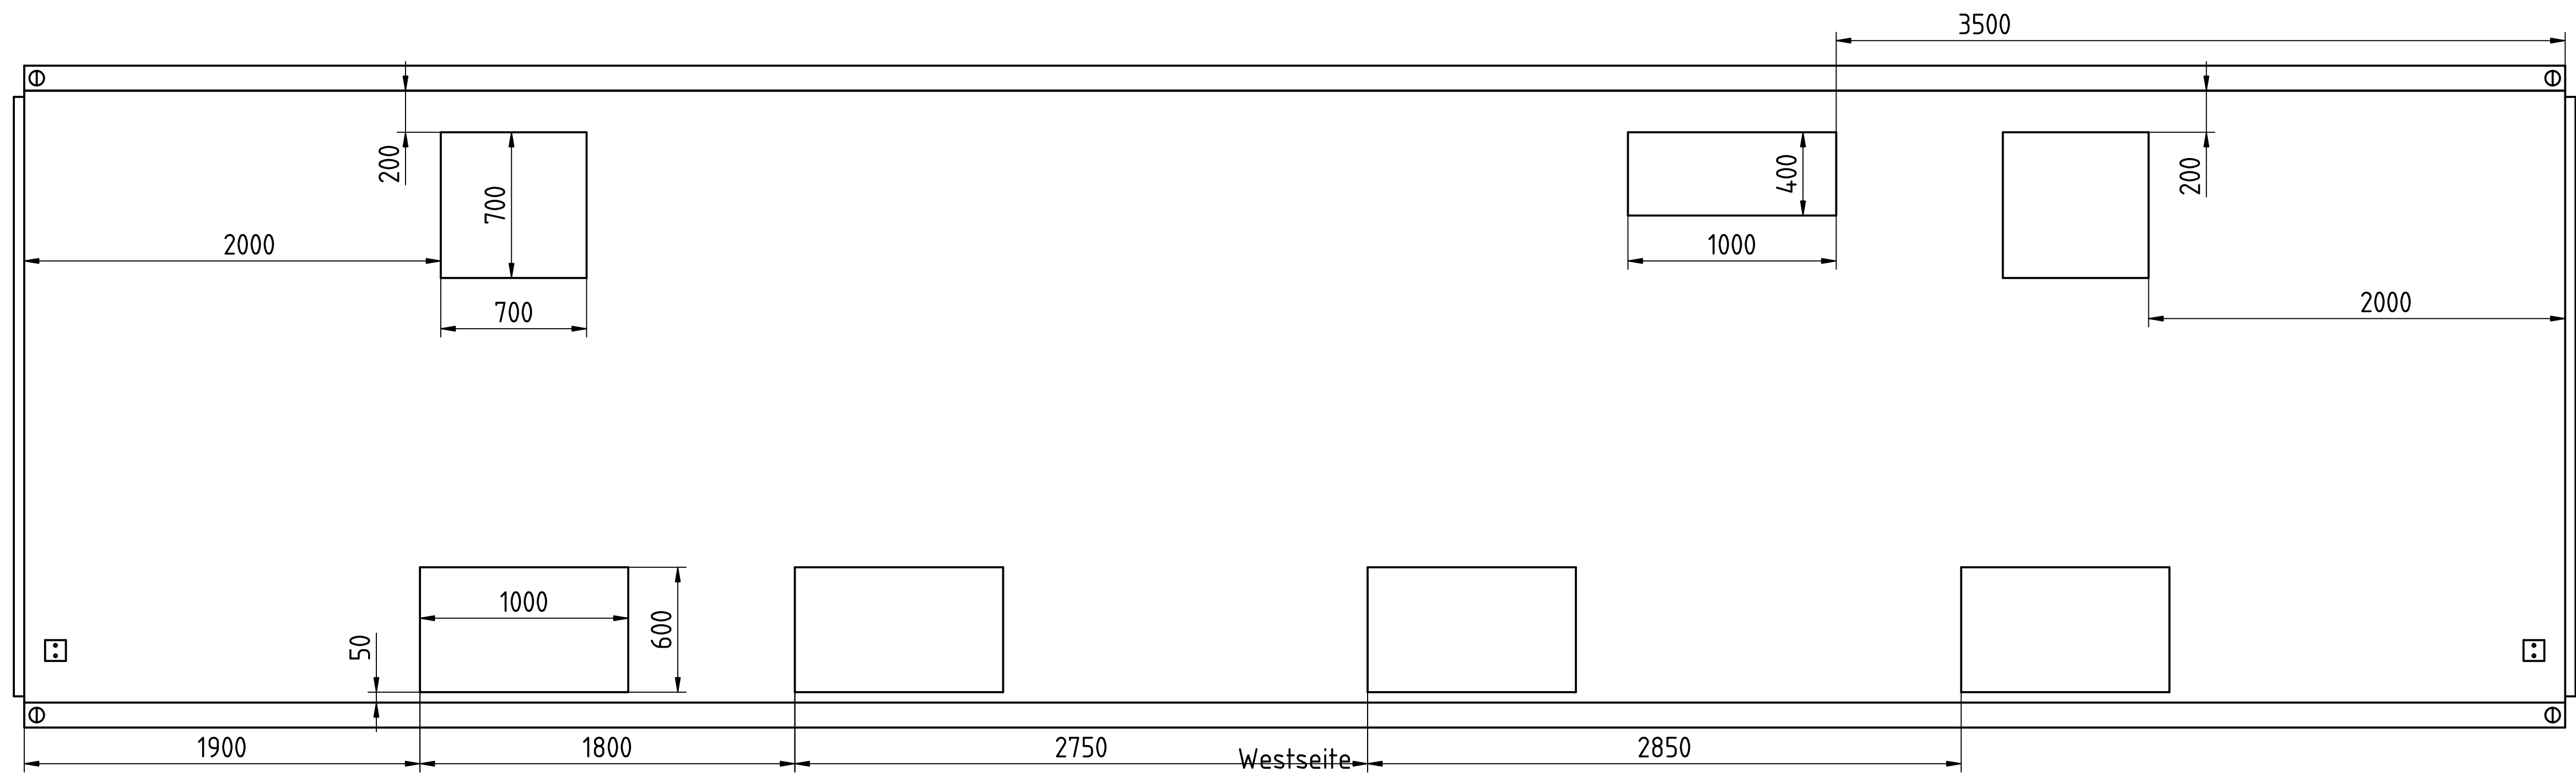




| | | | |
|---|-------------------------------|-----------------|---------------------|
| Created by: fz | Title: Container C2 - NSDC | | |
| Supplementary information: DC-Lab Saxony Hochschule Zittau/Görlitz + TU Dresden | Size: A1 | Sheet: 1 / 3 | Scale: 1:20 |
| | Part number: | | |
| Drawing number: | | | Date: 11.02.2025 |
| | | | Revision: REV A |

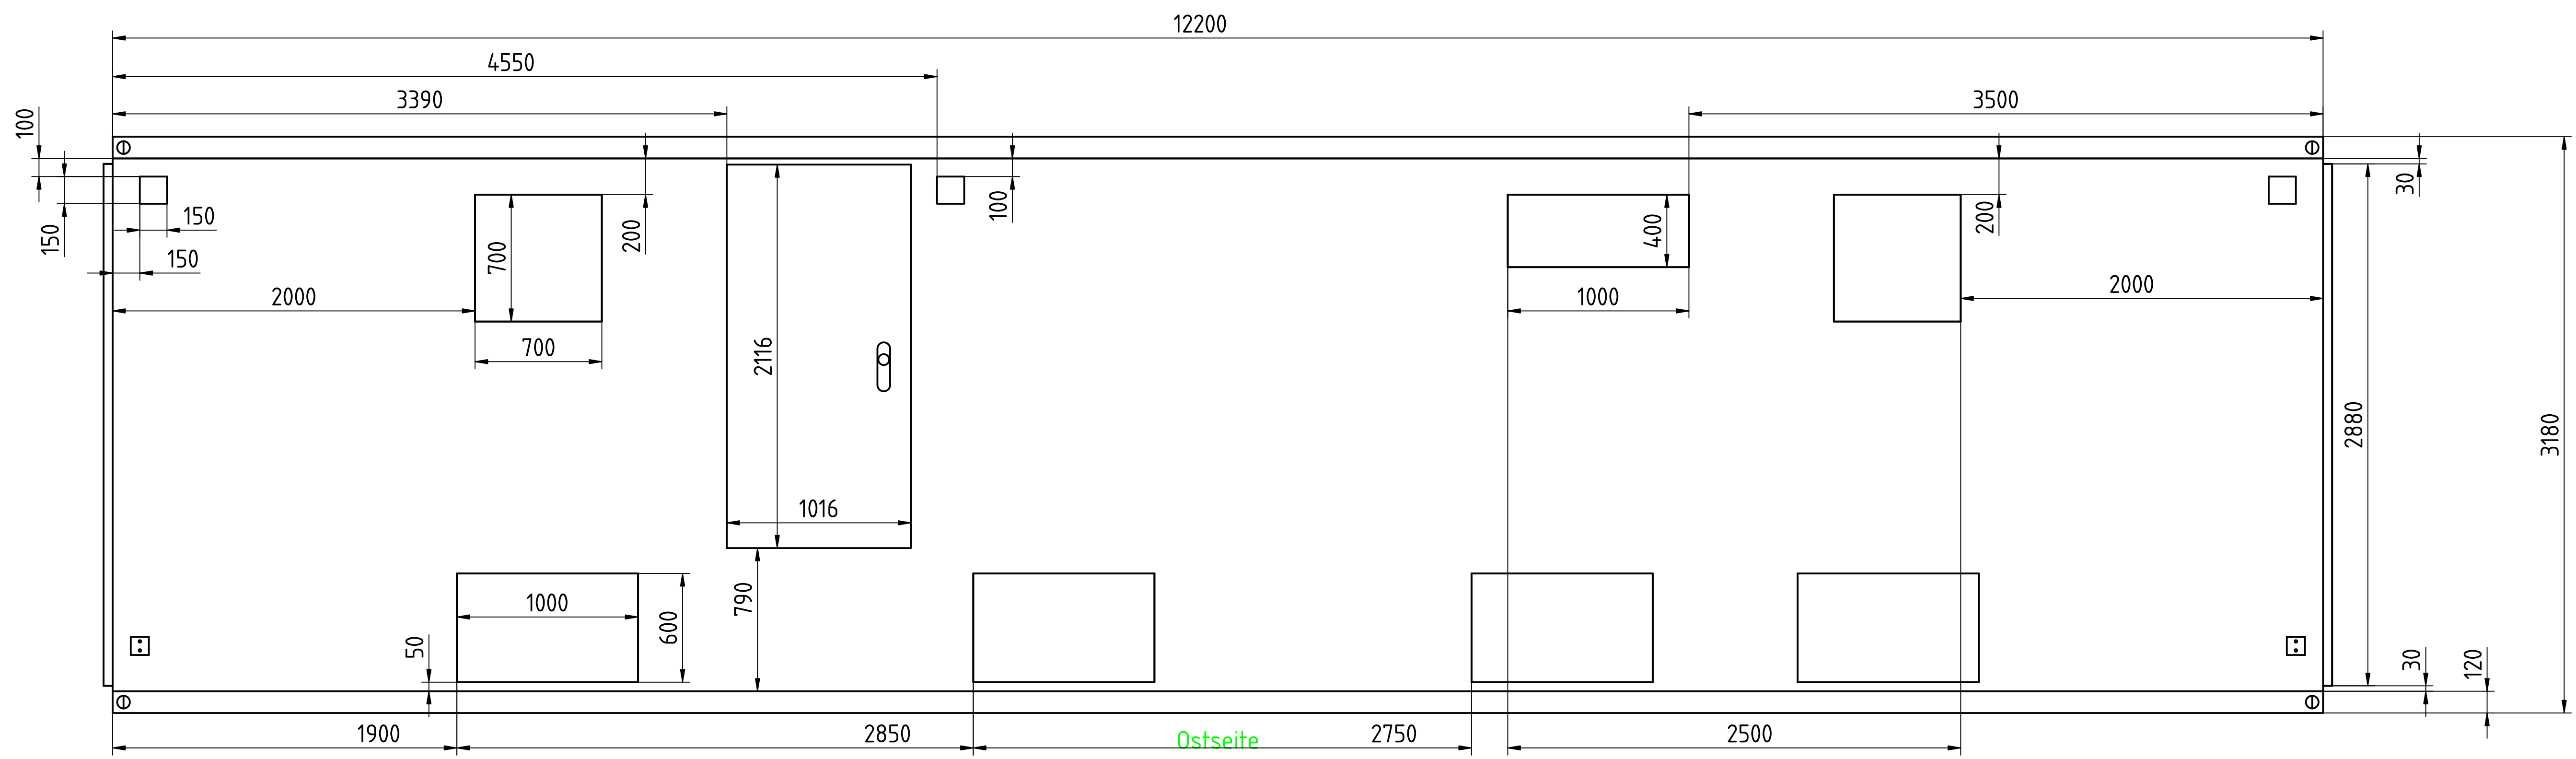


| | | | |
|---|-------------------------------|-----------------|----------------|
| Created by: fz | Title: Container C2 - NSDC | | |
| Supplementary information: DC-Lab Saxony Hochschule Zittau/Görlitz + TU Dresden | Size: A1 | Sheet: 2 / 3 | Scale: 1:20 |
| Part number: | | | |
| Drawing number: | | | |
| Date: 11.02.2025 | Revision: REV A | | |

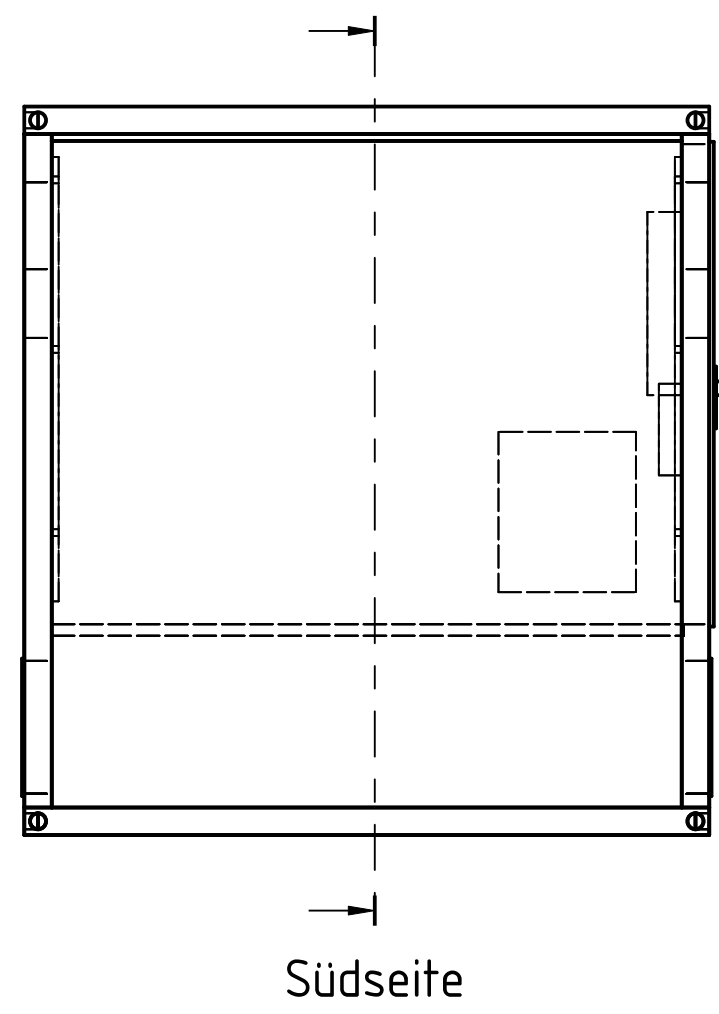


Südseite

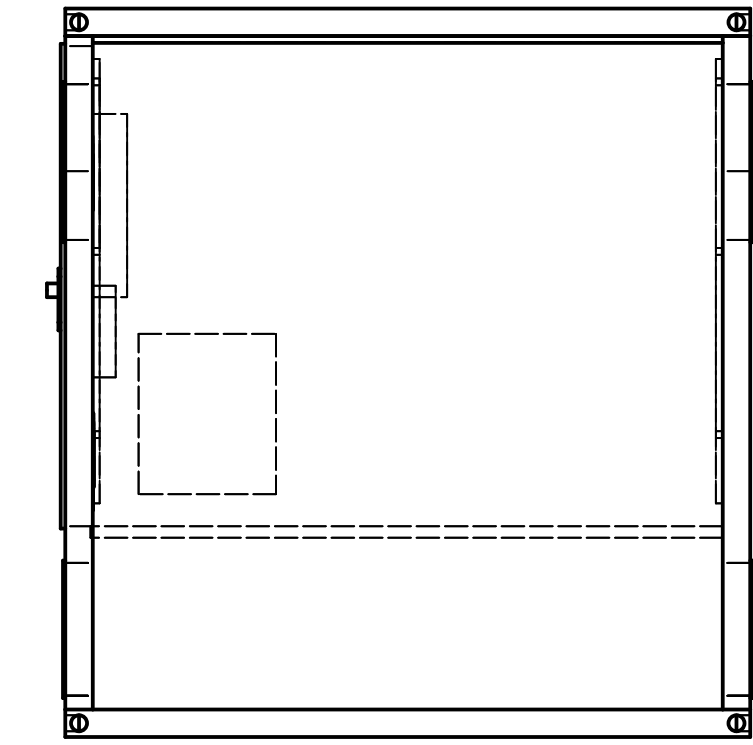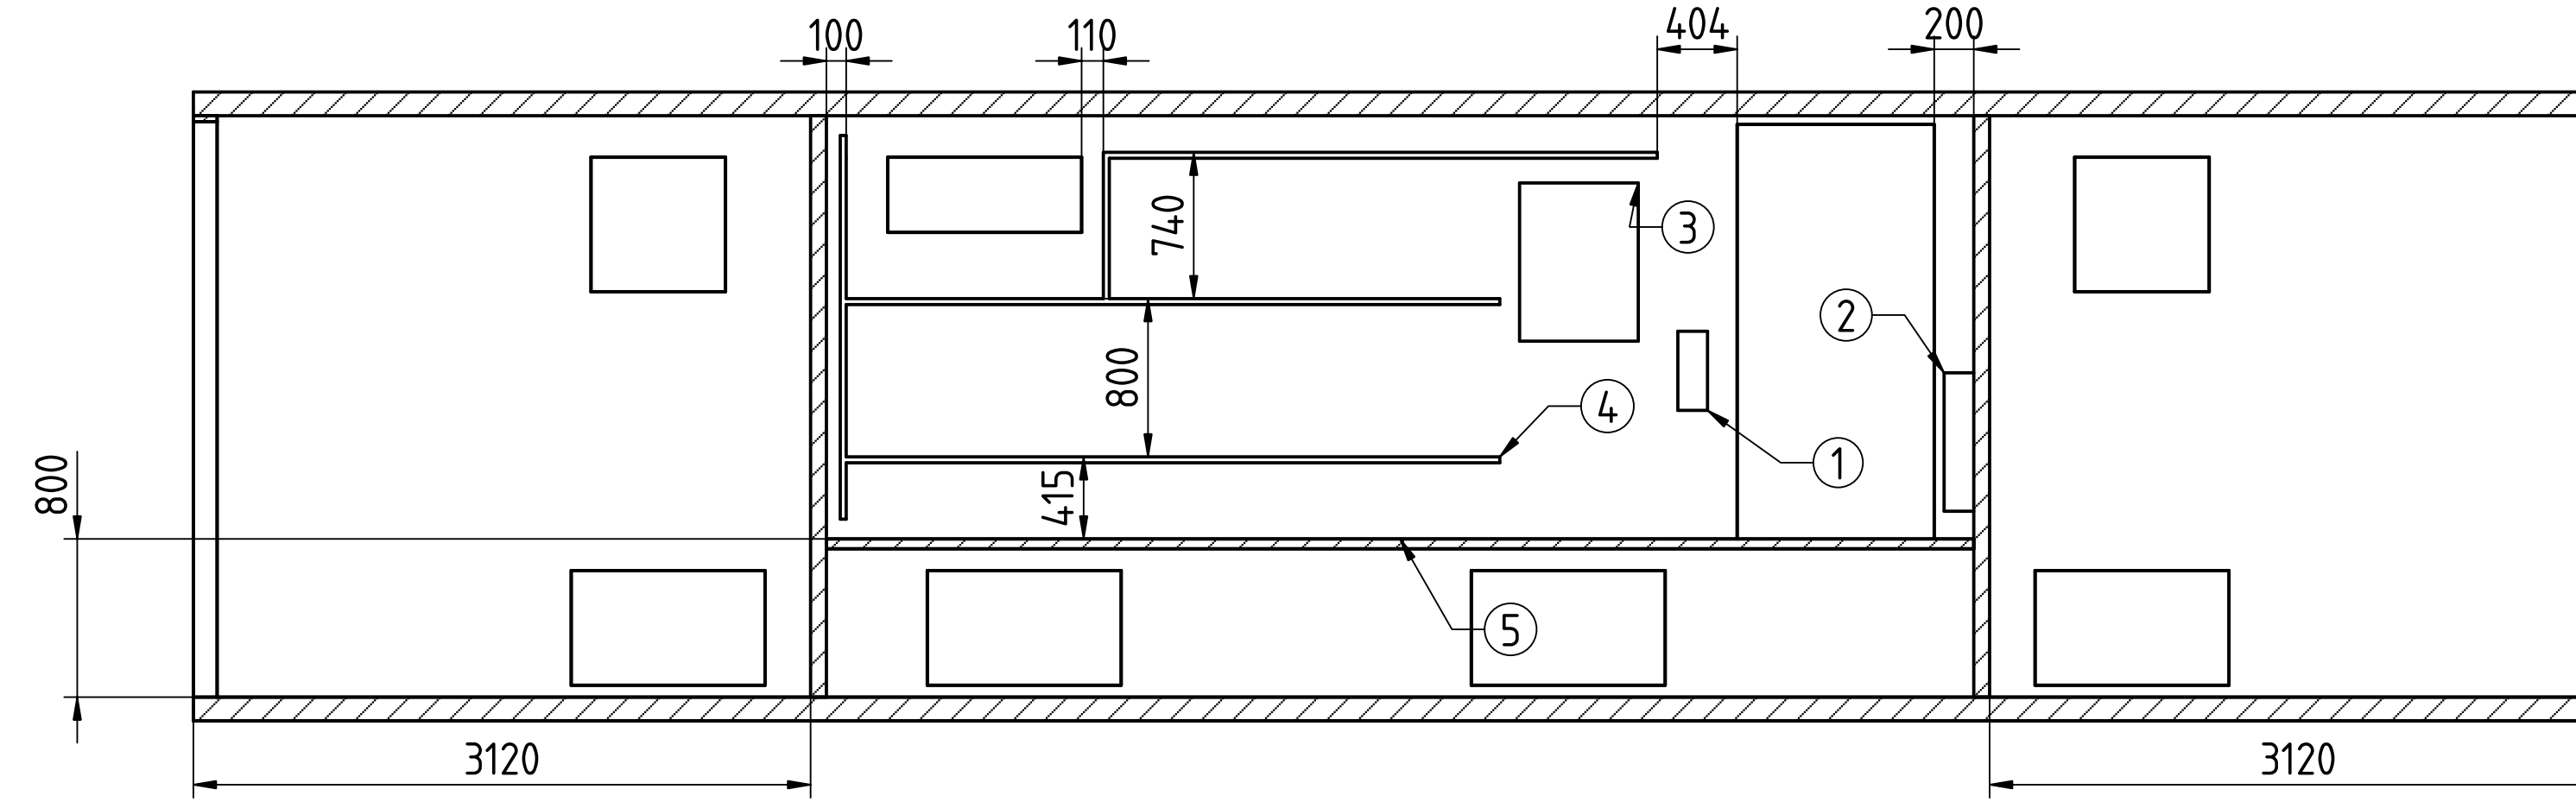


Nordseite

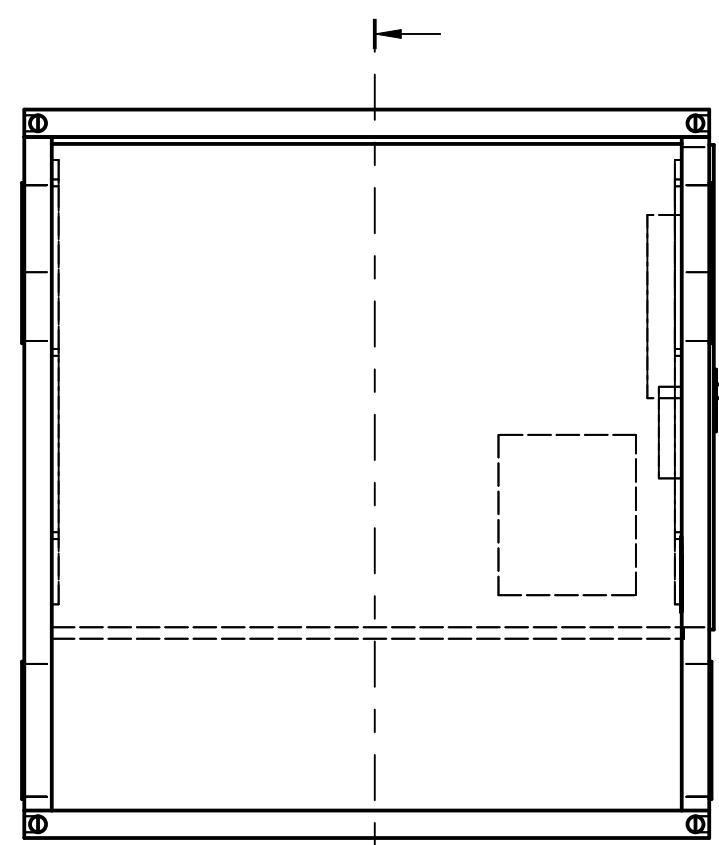

Südseite

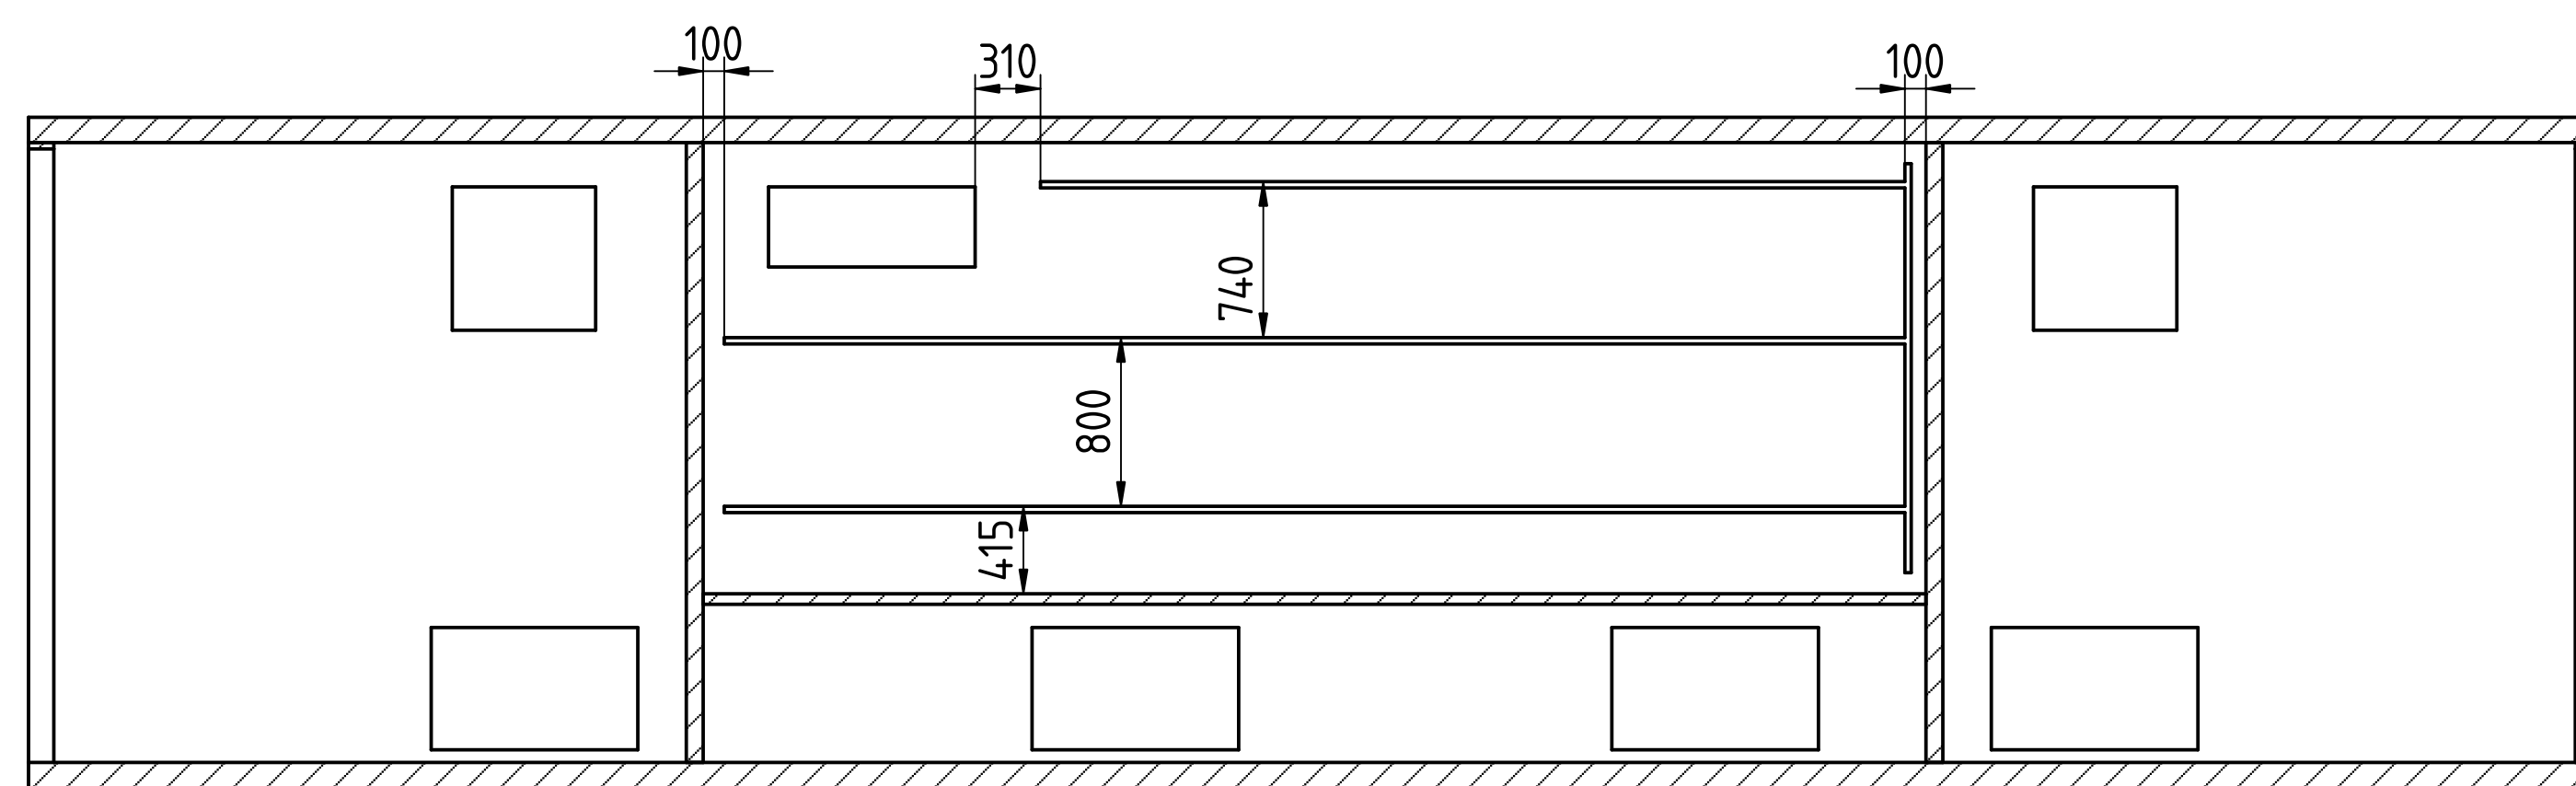

- 1: Zwischenboden
- 2: Heizung
- 3: E-Verteiler
- 4: G-Schienen
- 5: Zwischenboden

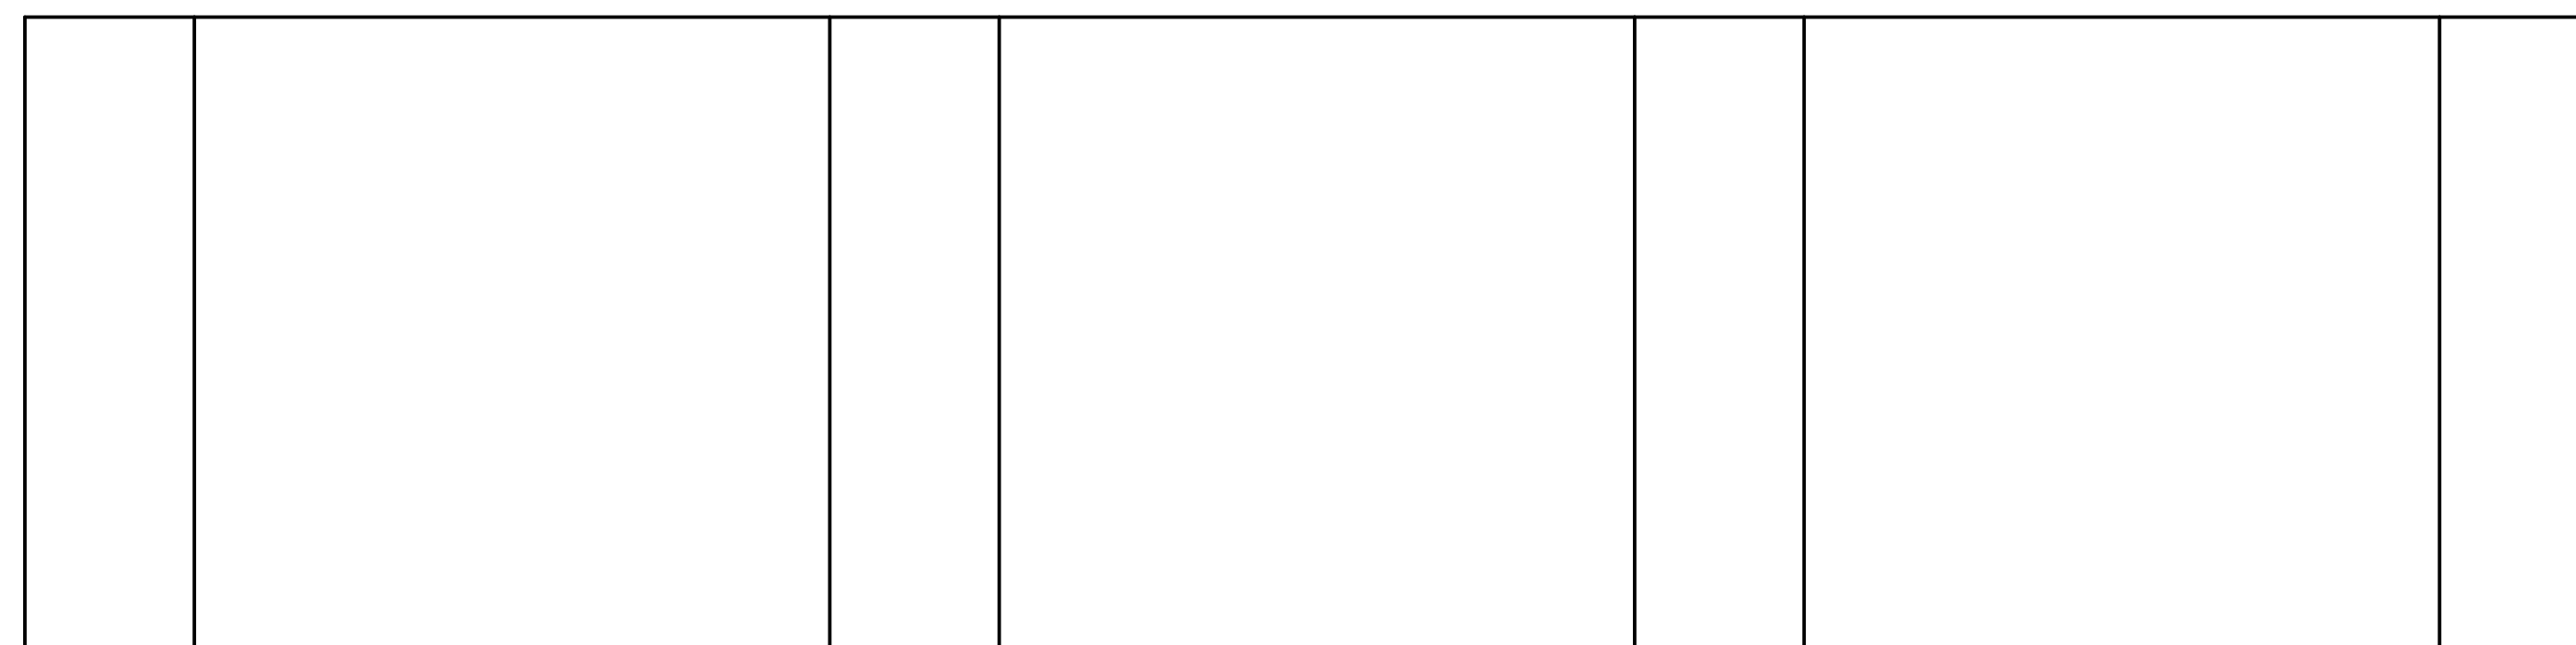

Fundamentplan

| | | | |
|---|-------------------------------|-----------------|----------------|
| Created by: fz | Title: Container C2 - NSDC | | |
| Supplementary information: DC-Lab Saxony Hochschule Zittau/Görlitz + TU Dresden | Size: A1 | Sheet: 3 / 3 | Scale: 1:33 |
| Part number: | | | |
| Drawing number: | | | |
| Date: 11.02.2025 | Revision: REV A | | |