

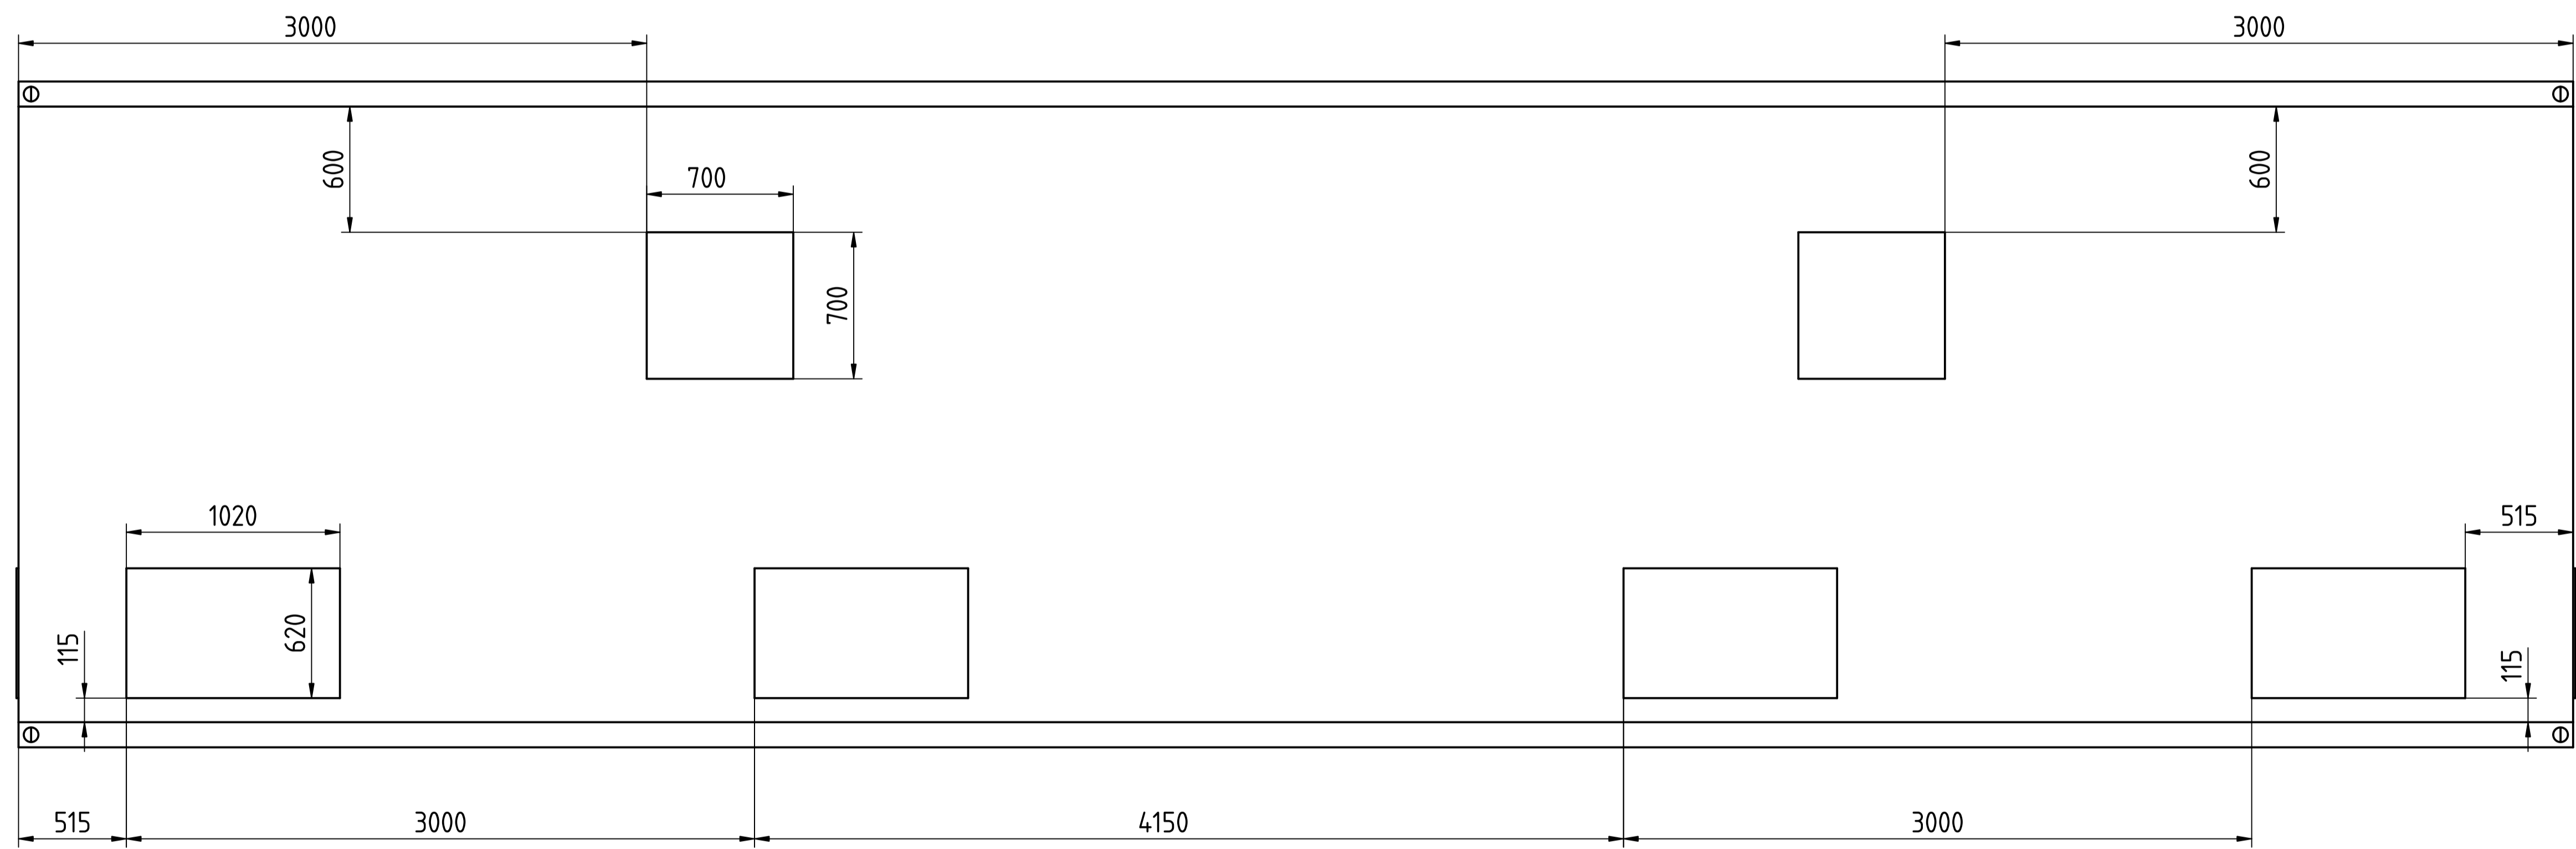




Created by: fz	Title: Container C4/C5 - MSDC		
Supplementary information: DC-Lab Saxony Hochschule Zittau/Görlitz + TU Dresden	Size: A1	Sheet: 1 / 4	Scale: --
	Part number:		
	Drawing number:		
	Date: 12.02.2025	Revision: REV A	

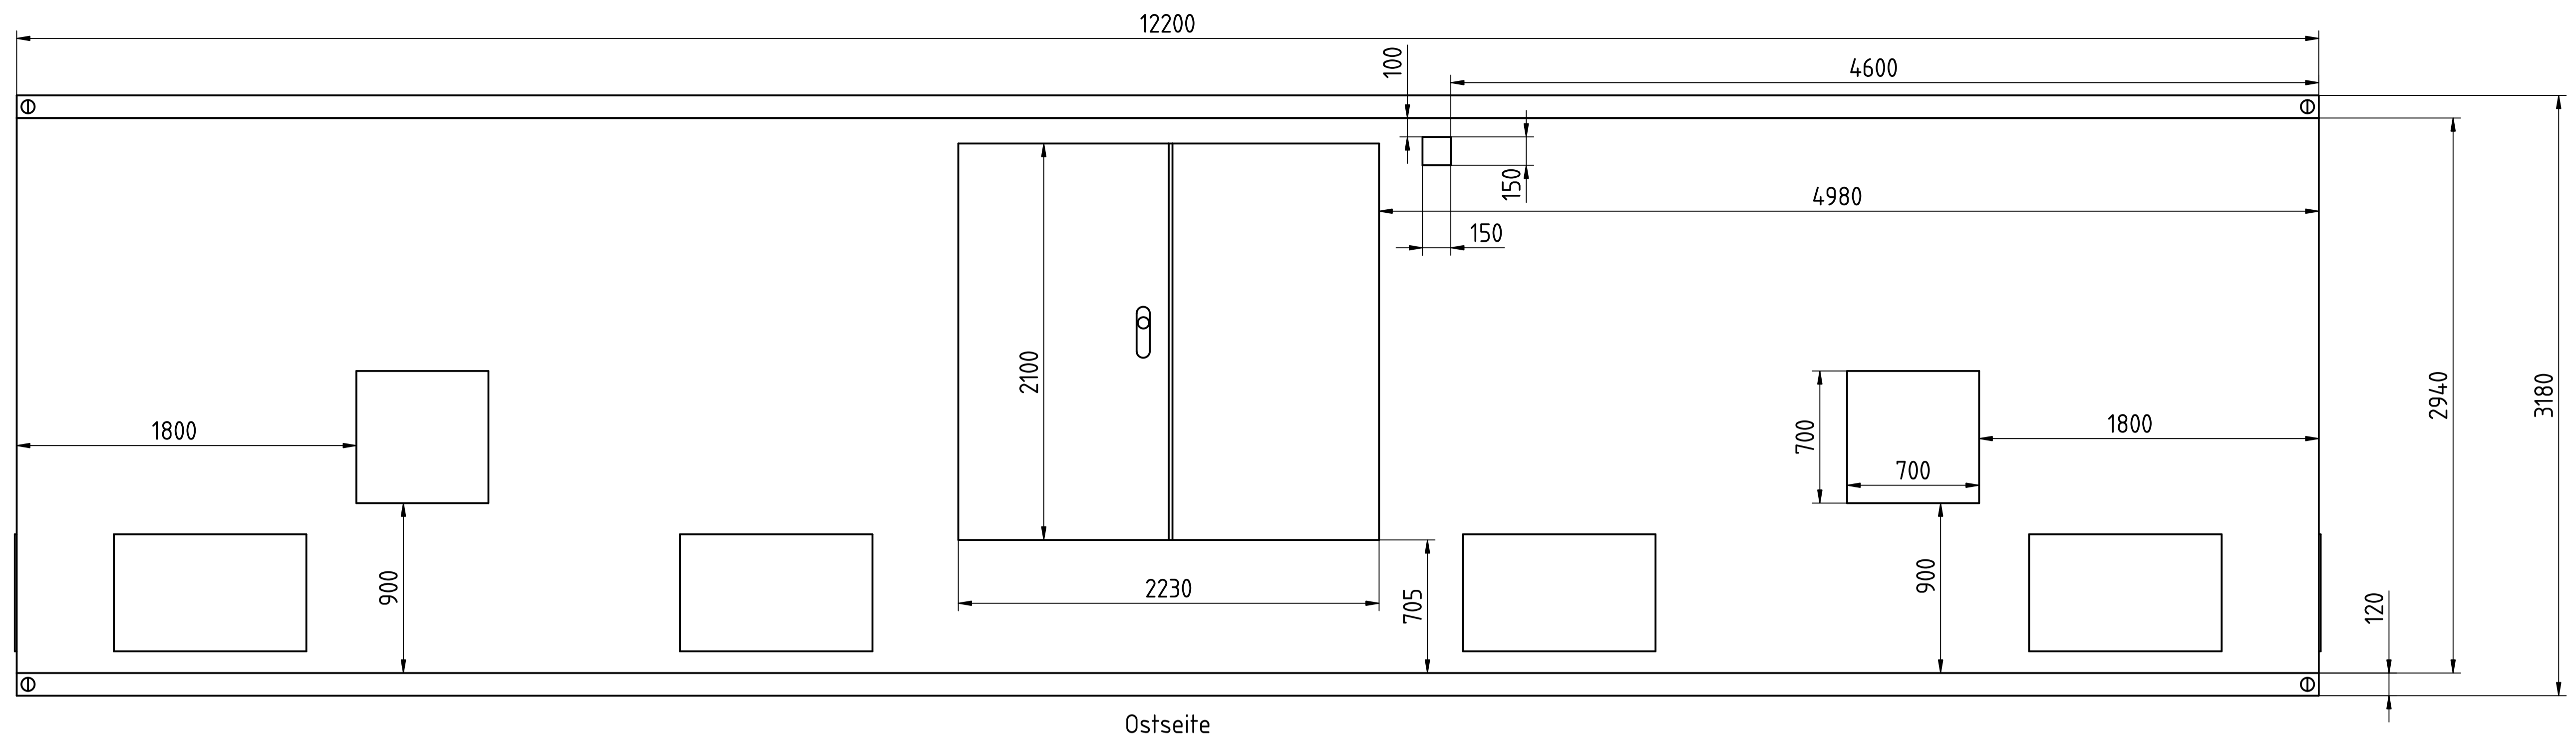


Created by: fz	Title: Container C4/C5 - MSDC		
Supplementary information: DC-Lab Saxony Hochschule Zittau/Görlitz + TU Dresden	Size: A1	Sheet: 2 / 4	Scale: 1:20
Part number:			
Drawing number:			
Date: 12.02.2025	Revision: REV A		

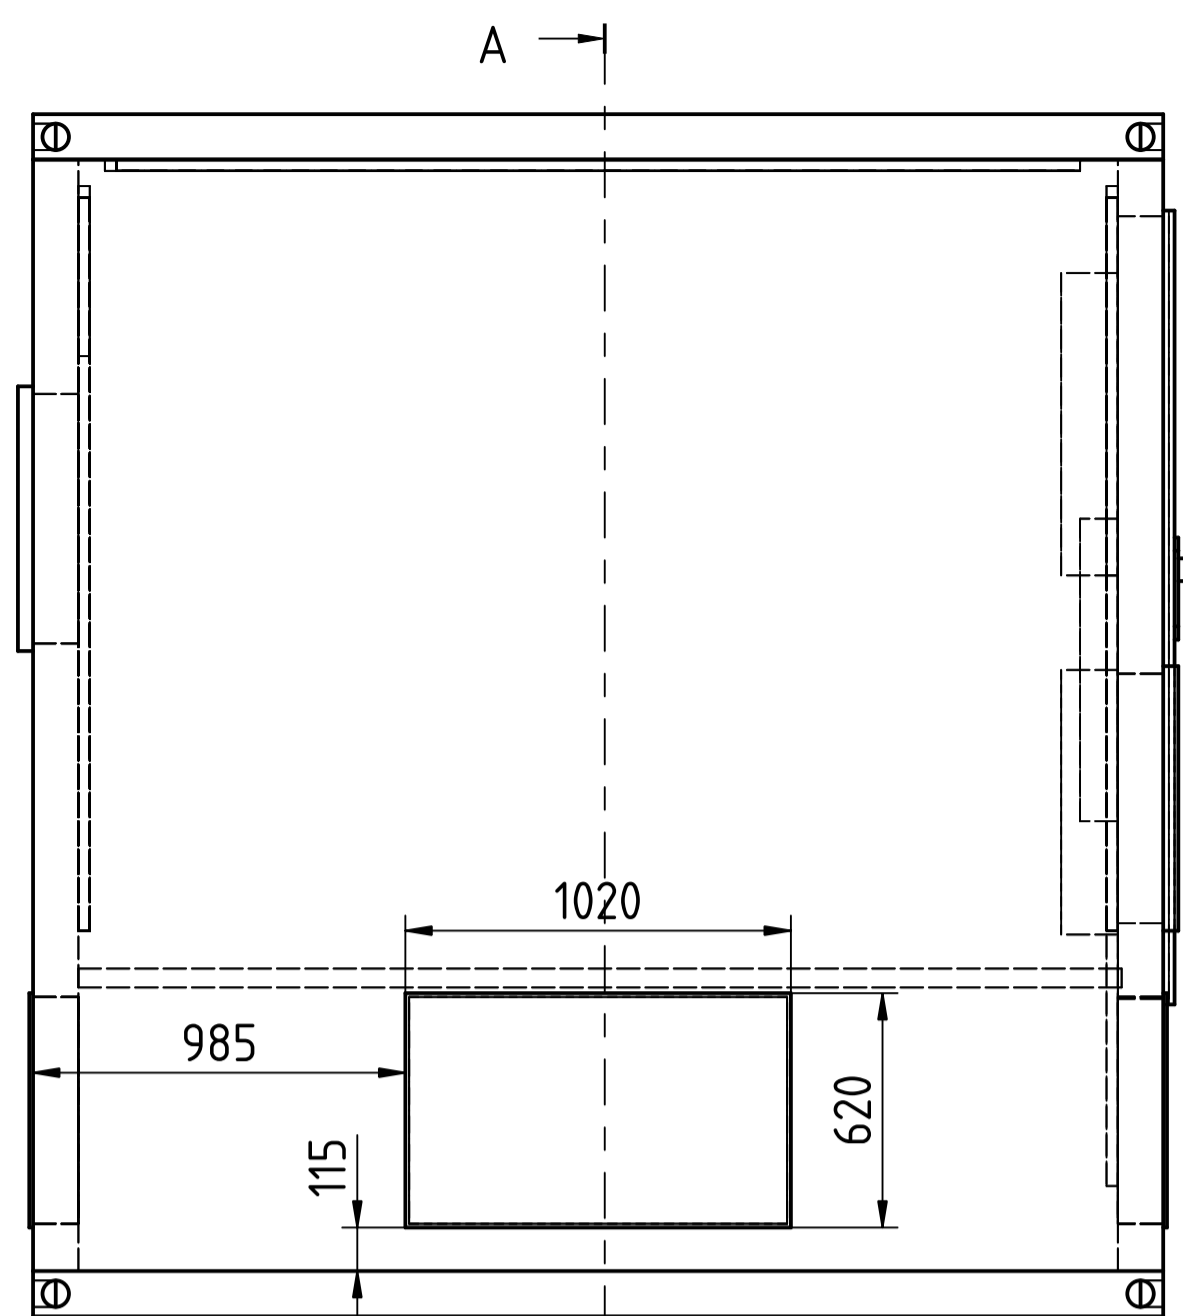

A →
Südseite

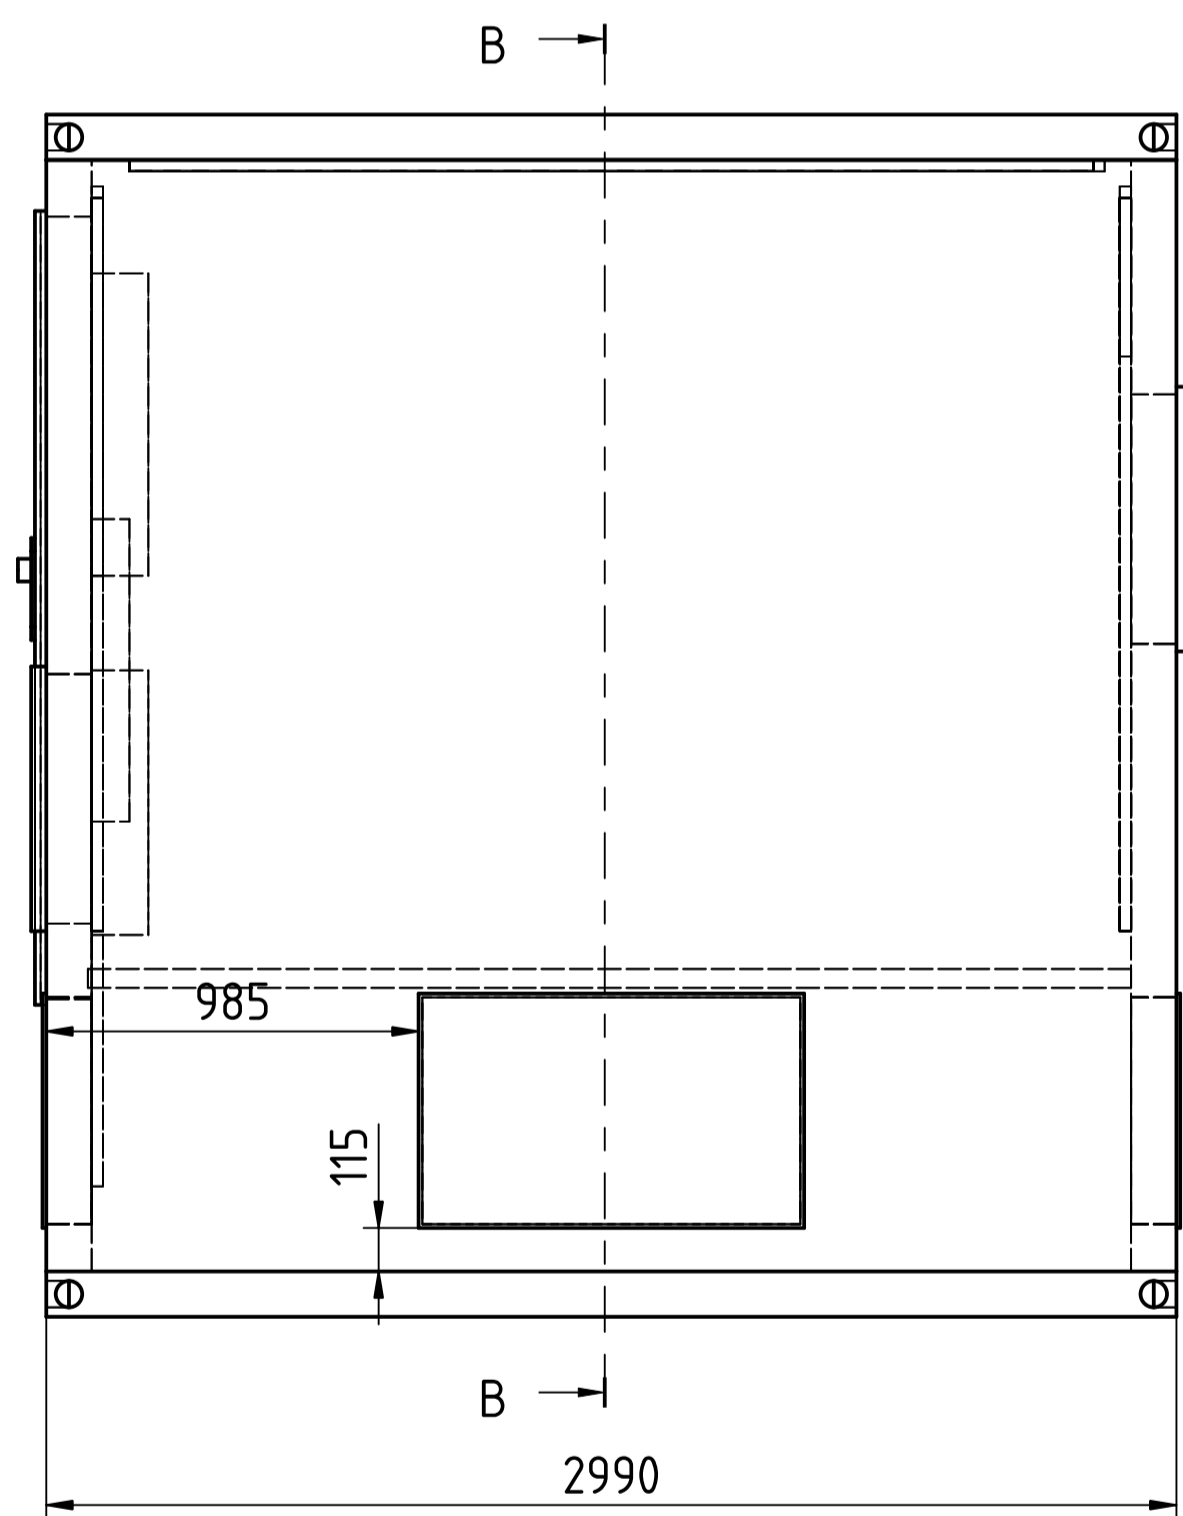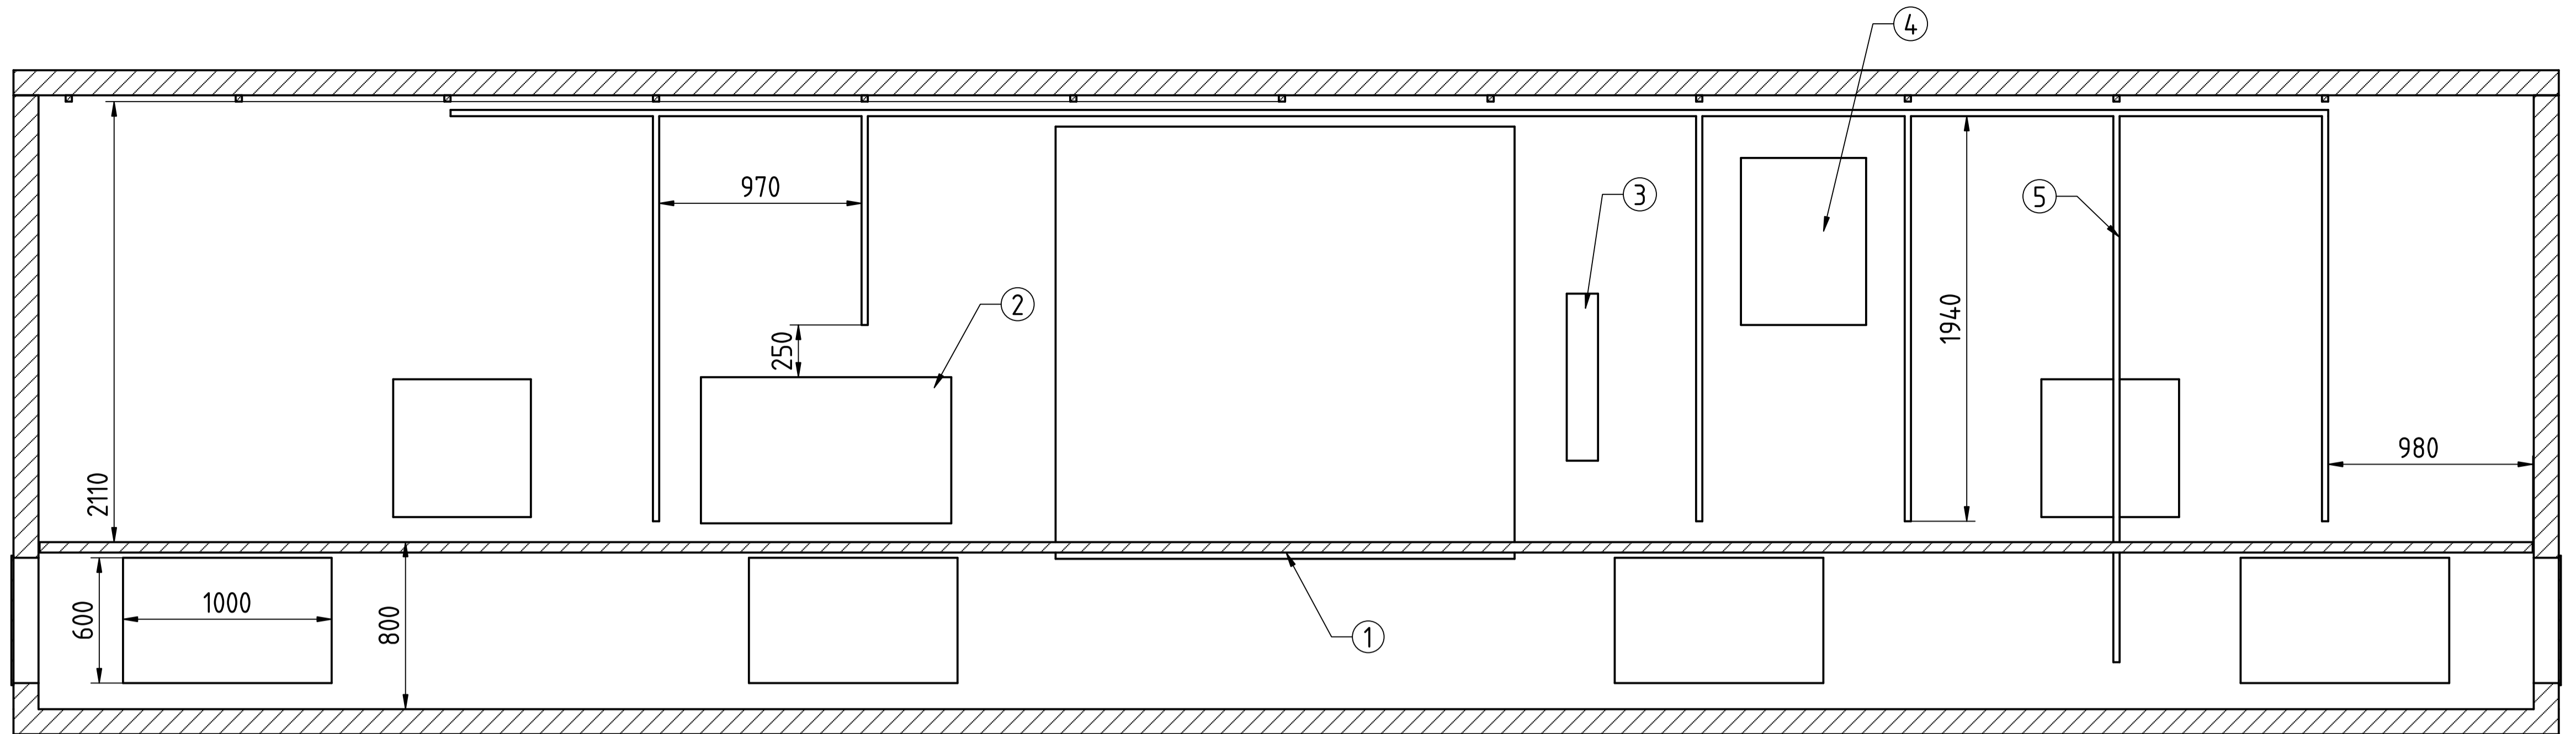


B →
2990


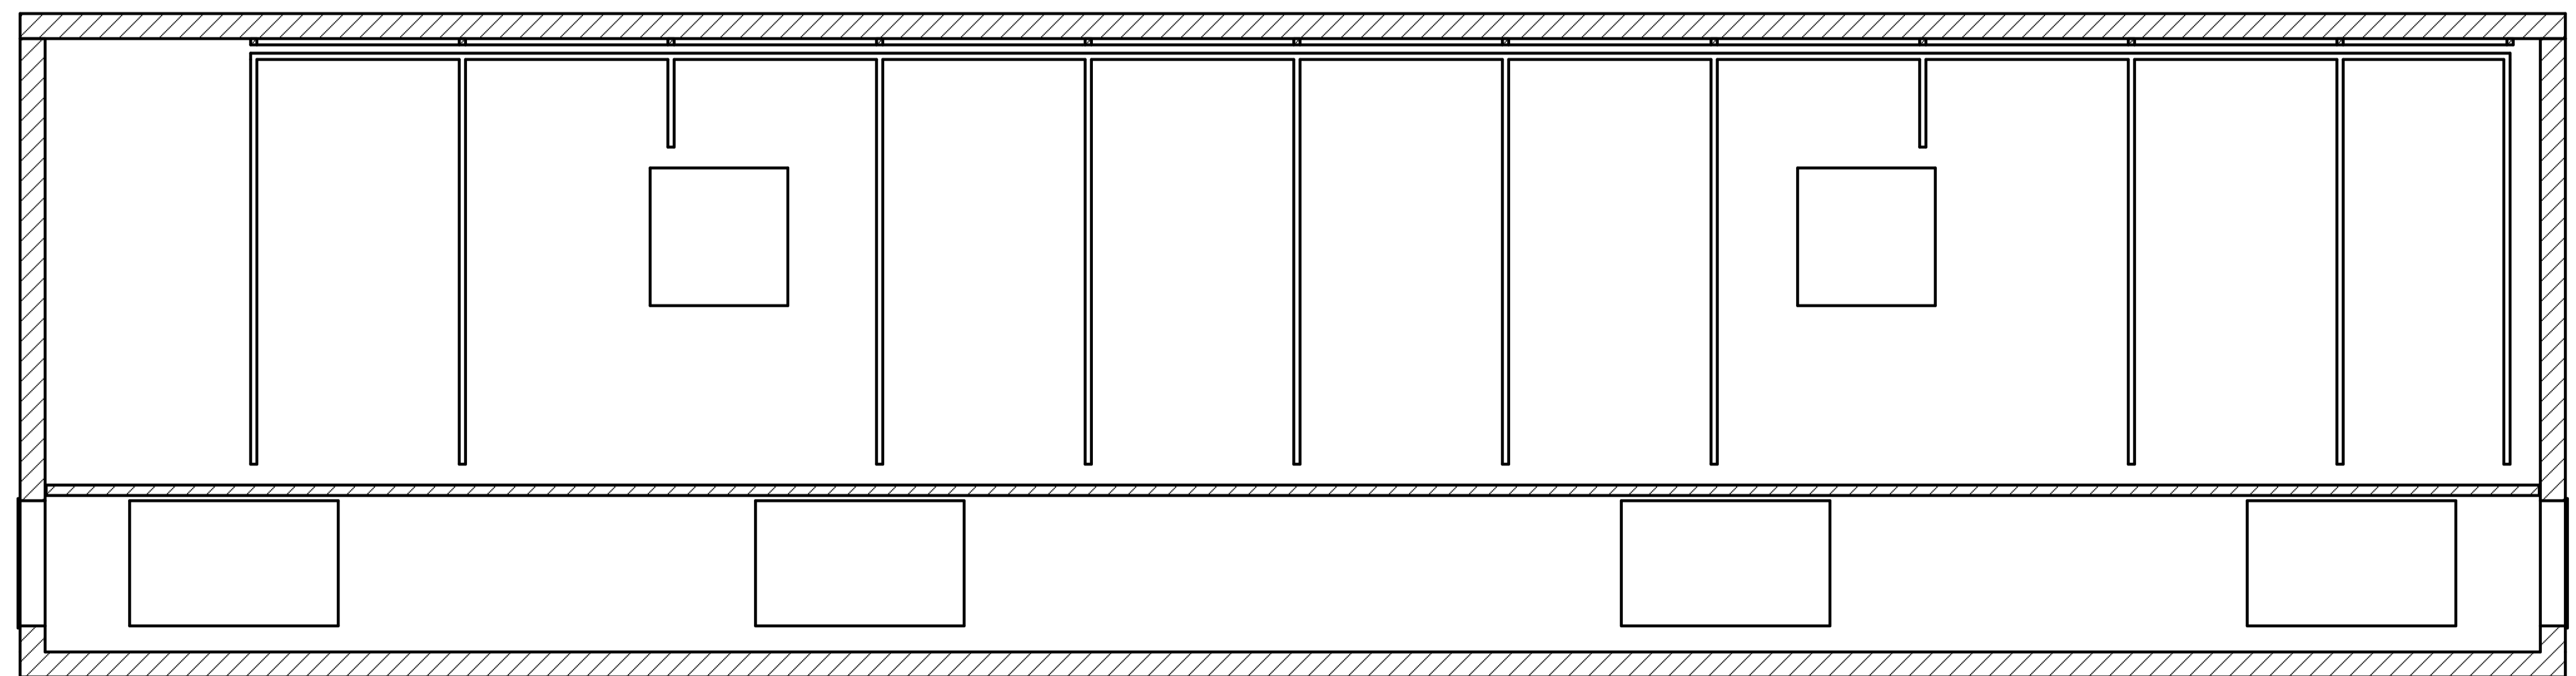


- 1: Zwischenboden
- 2: Heizung
- 3: Licht/Steckdosen
- 4: E-Verteiler
- 5: C-Schienen

Created by: fz	Title: Container C4/C5 - MSDC		
Supplementary information: DC-Lab Saxony Hochschule Zittau/Görlitz + TU Dresden	Size: A1	Sheet: 3 / 4	Scale: 1:20
Part number:			
Drawing number:			
Date: 12.02.2025	Revision: REV A		

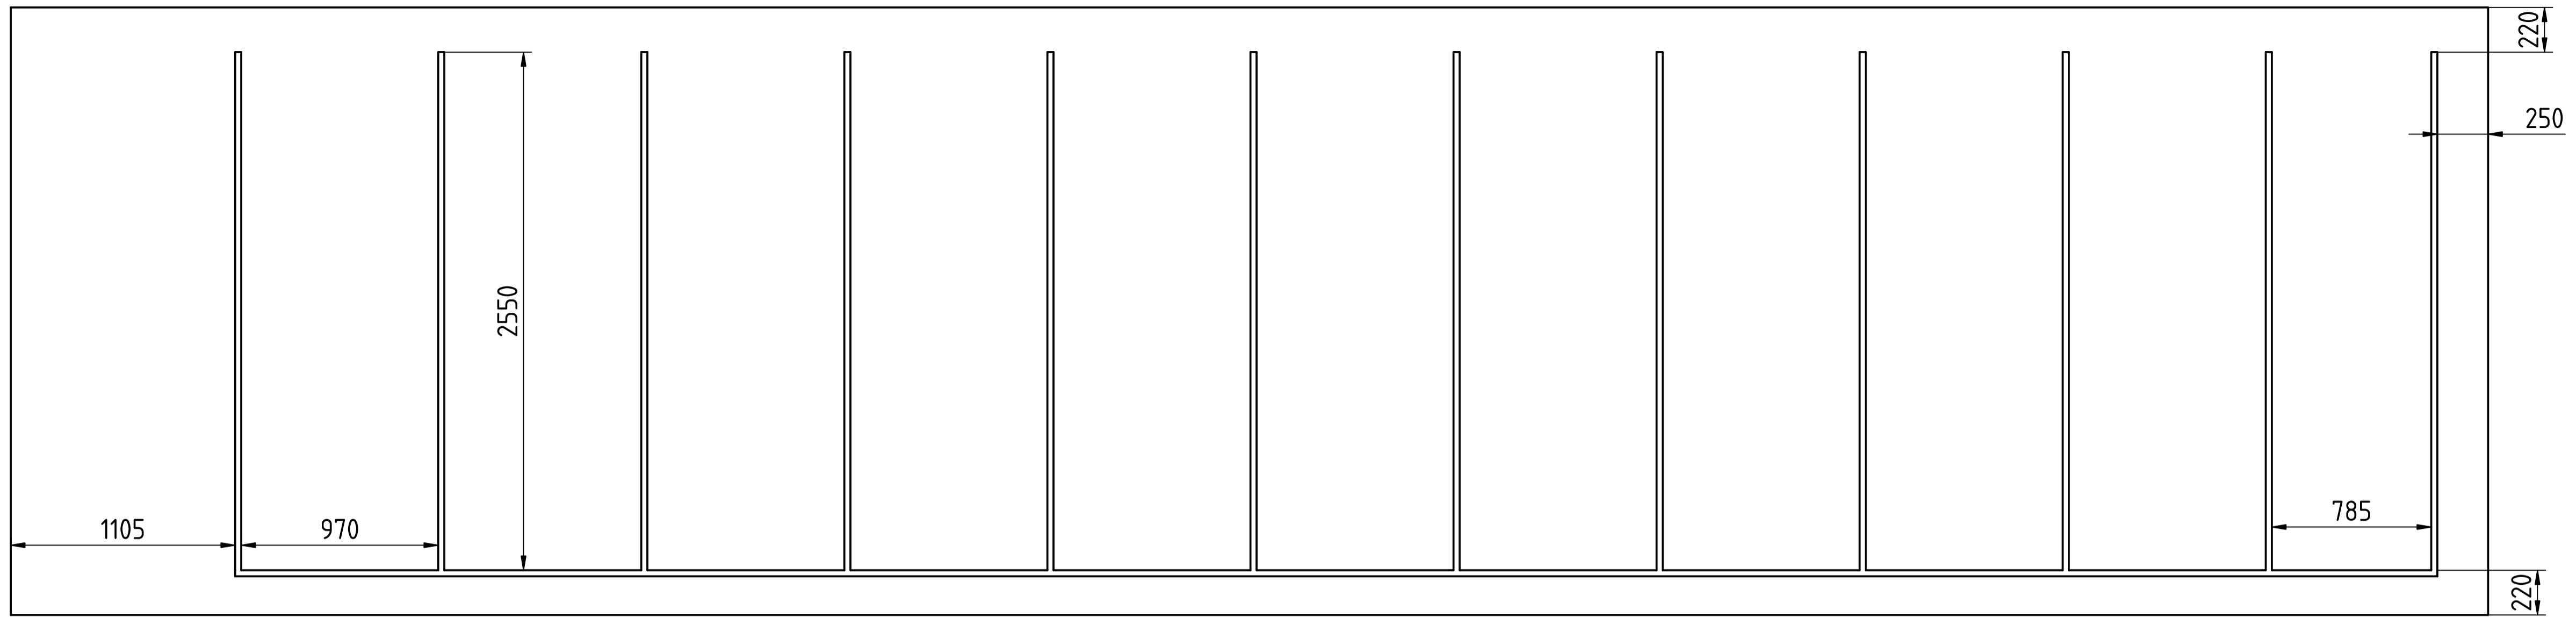

Dach von unten

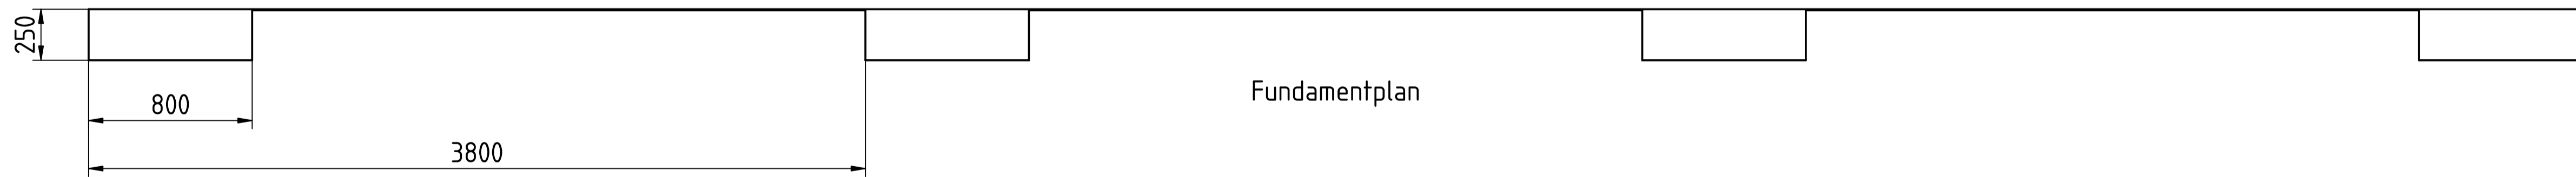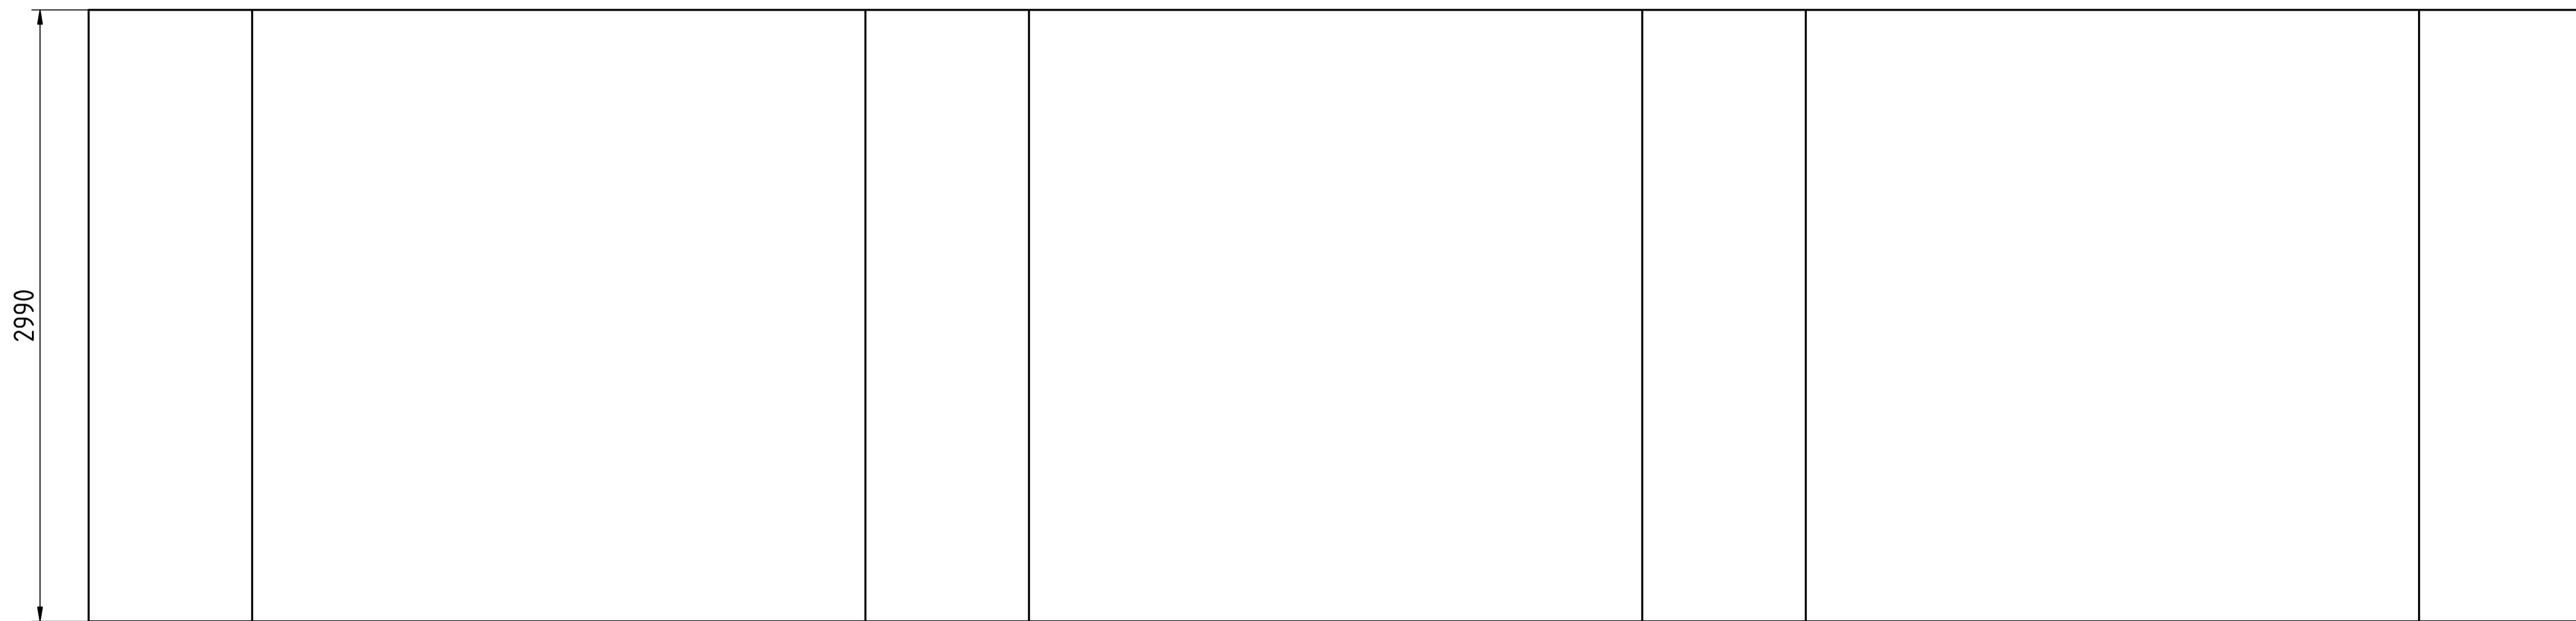

Fundamentplan

Created by: fz		Title: Container C4/C5 - MSDC		
Supplementary information: DC-Lab Saxony Hochschule Zittau/Görlitz + TU Dresden		Size: A1	Sheet: 4 / 4	Scale: 1:20
		Part number:		
		Drawing number:		
		Date: 12.02.2025	Revision: REV A	