


185m Rückbau GG DN300  
 15m DN150  
 10m DN200  
 15m St/PE DN150  
 10m DN10

100 465

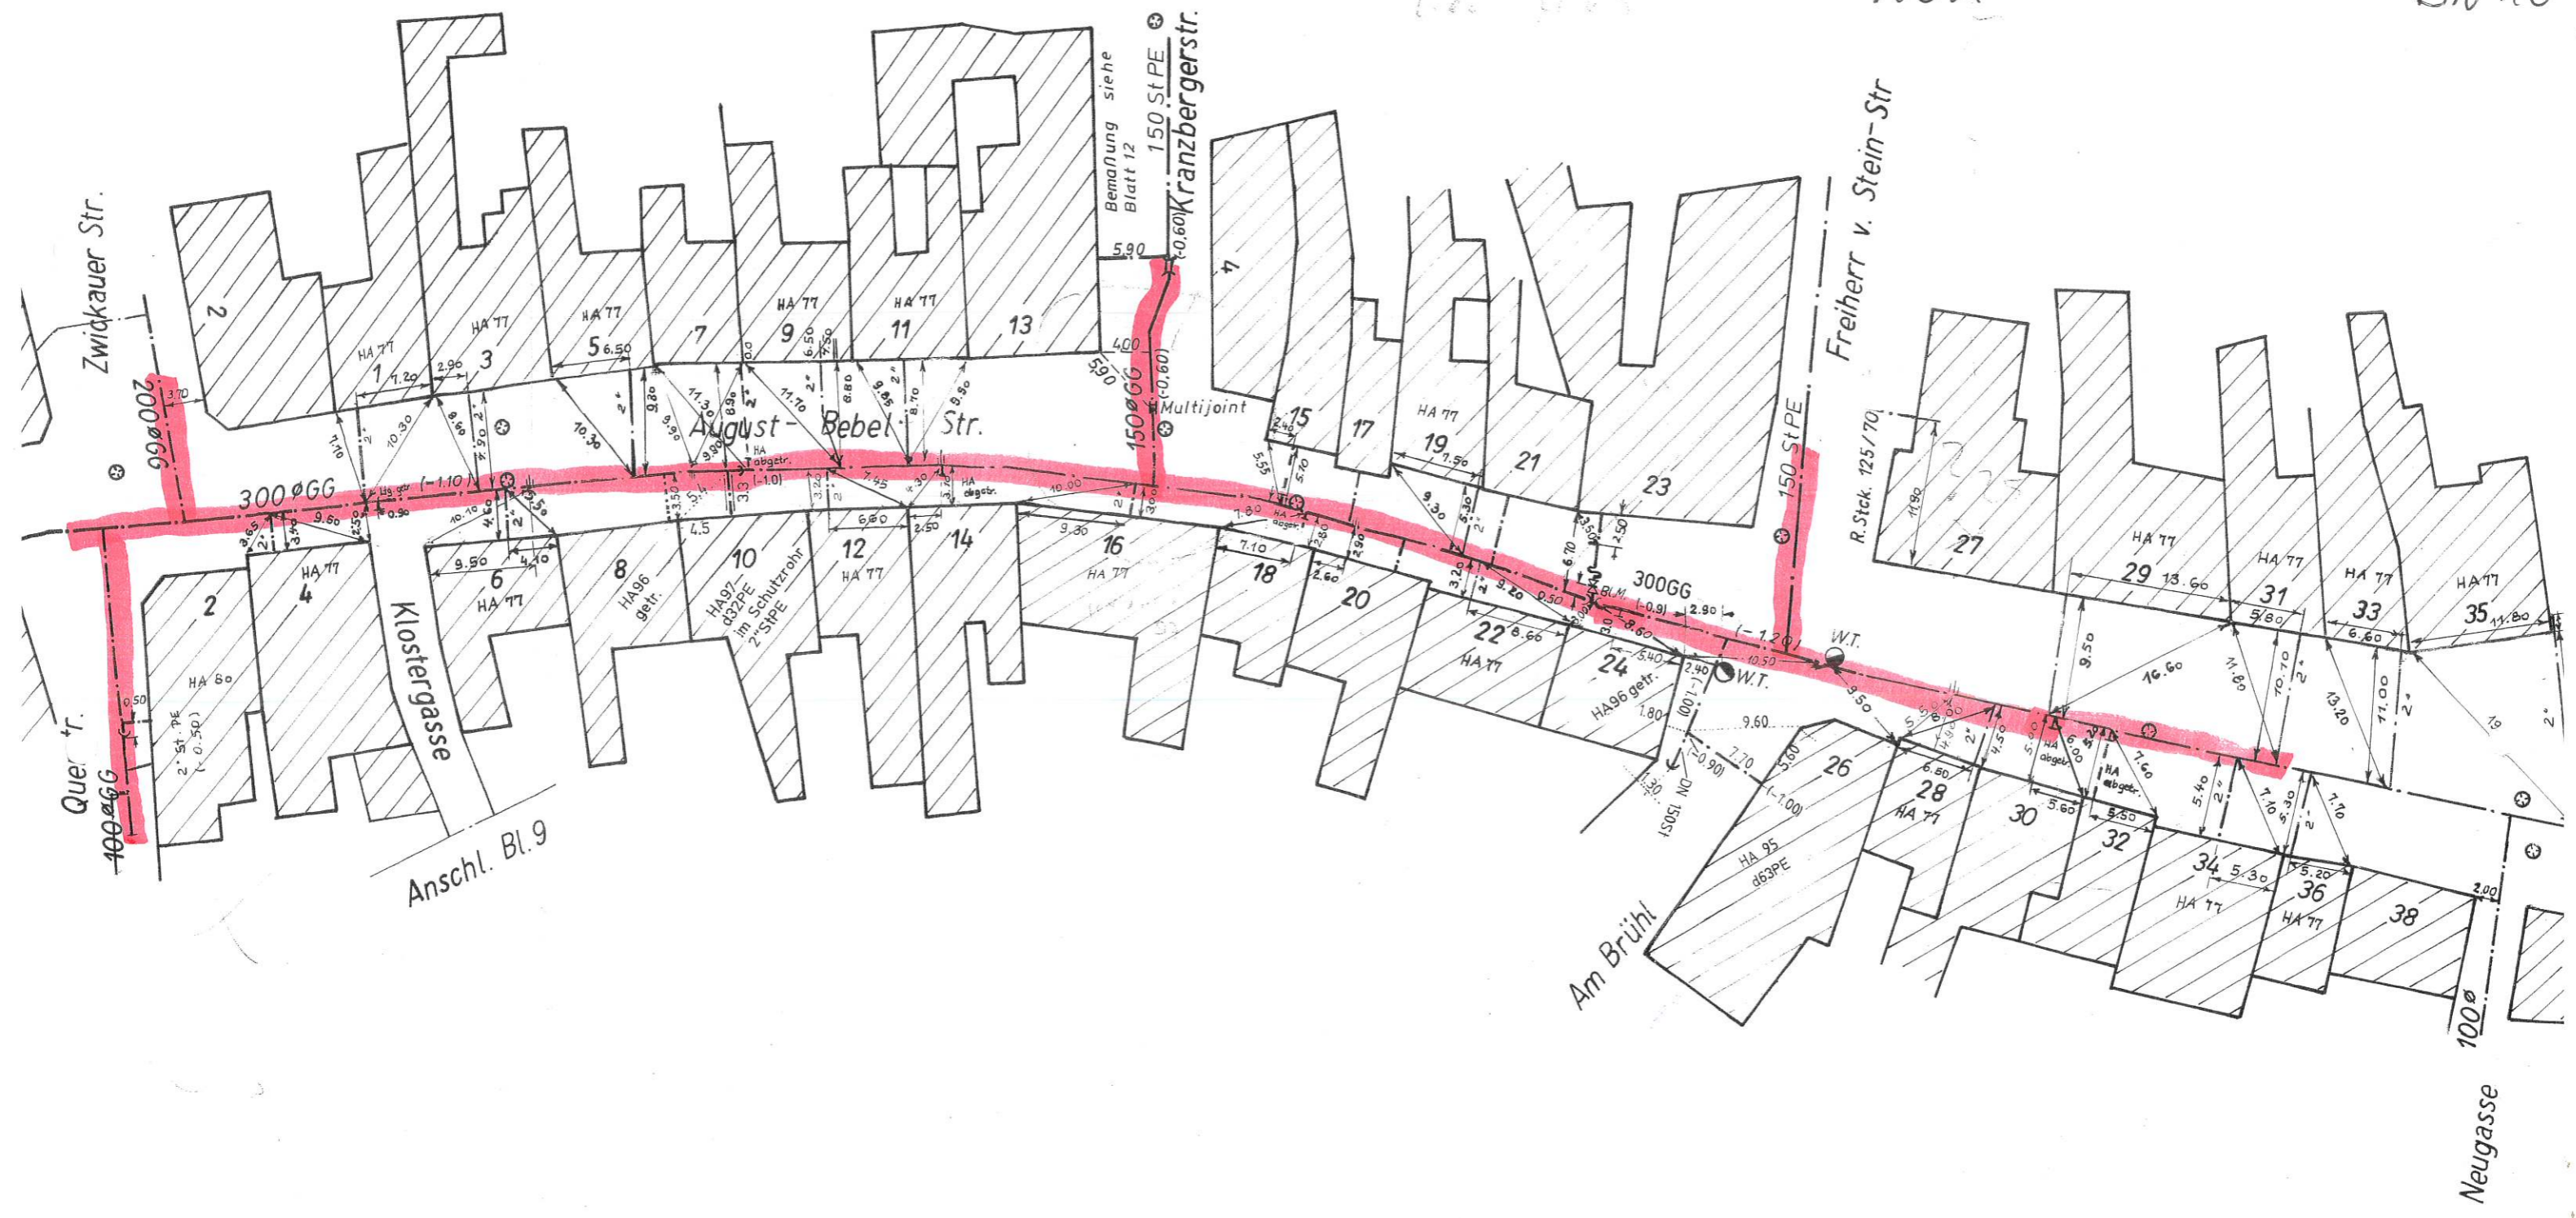

Neugasse