


Grundriss Treppenaufstieg M 1:50

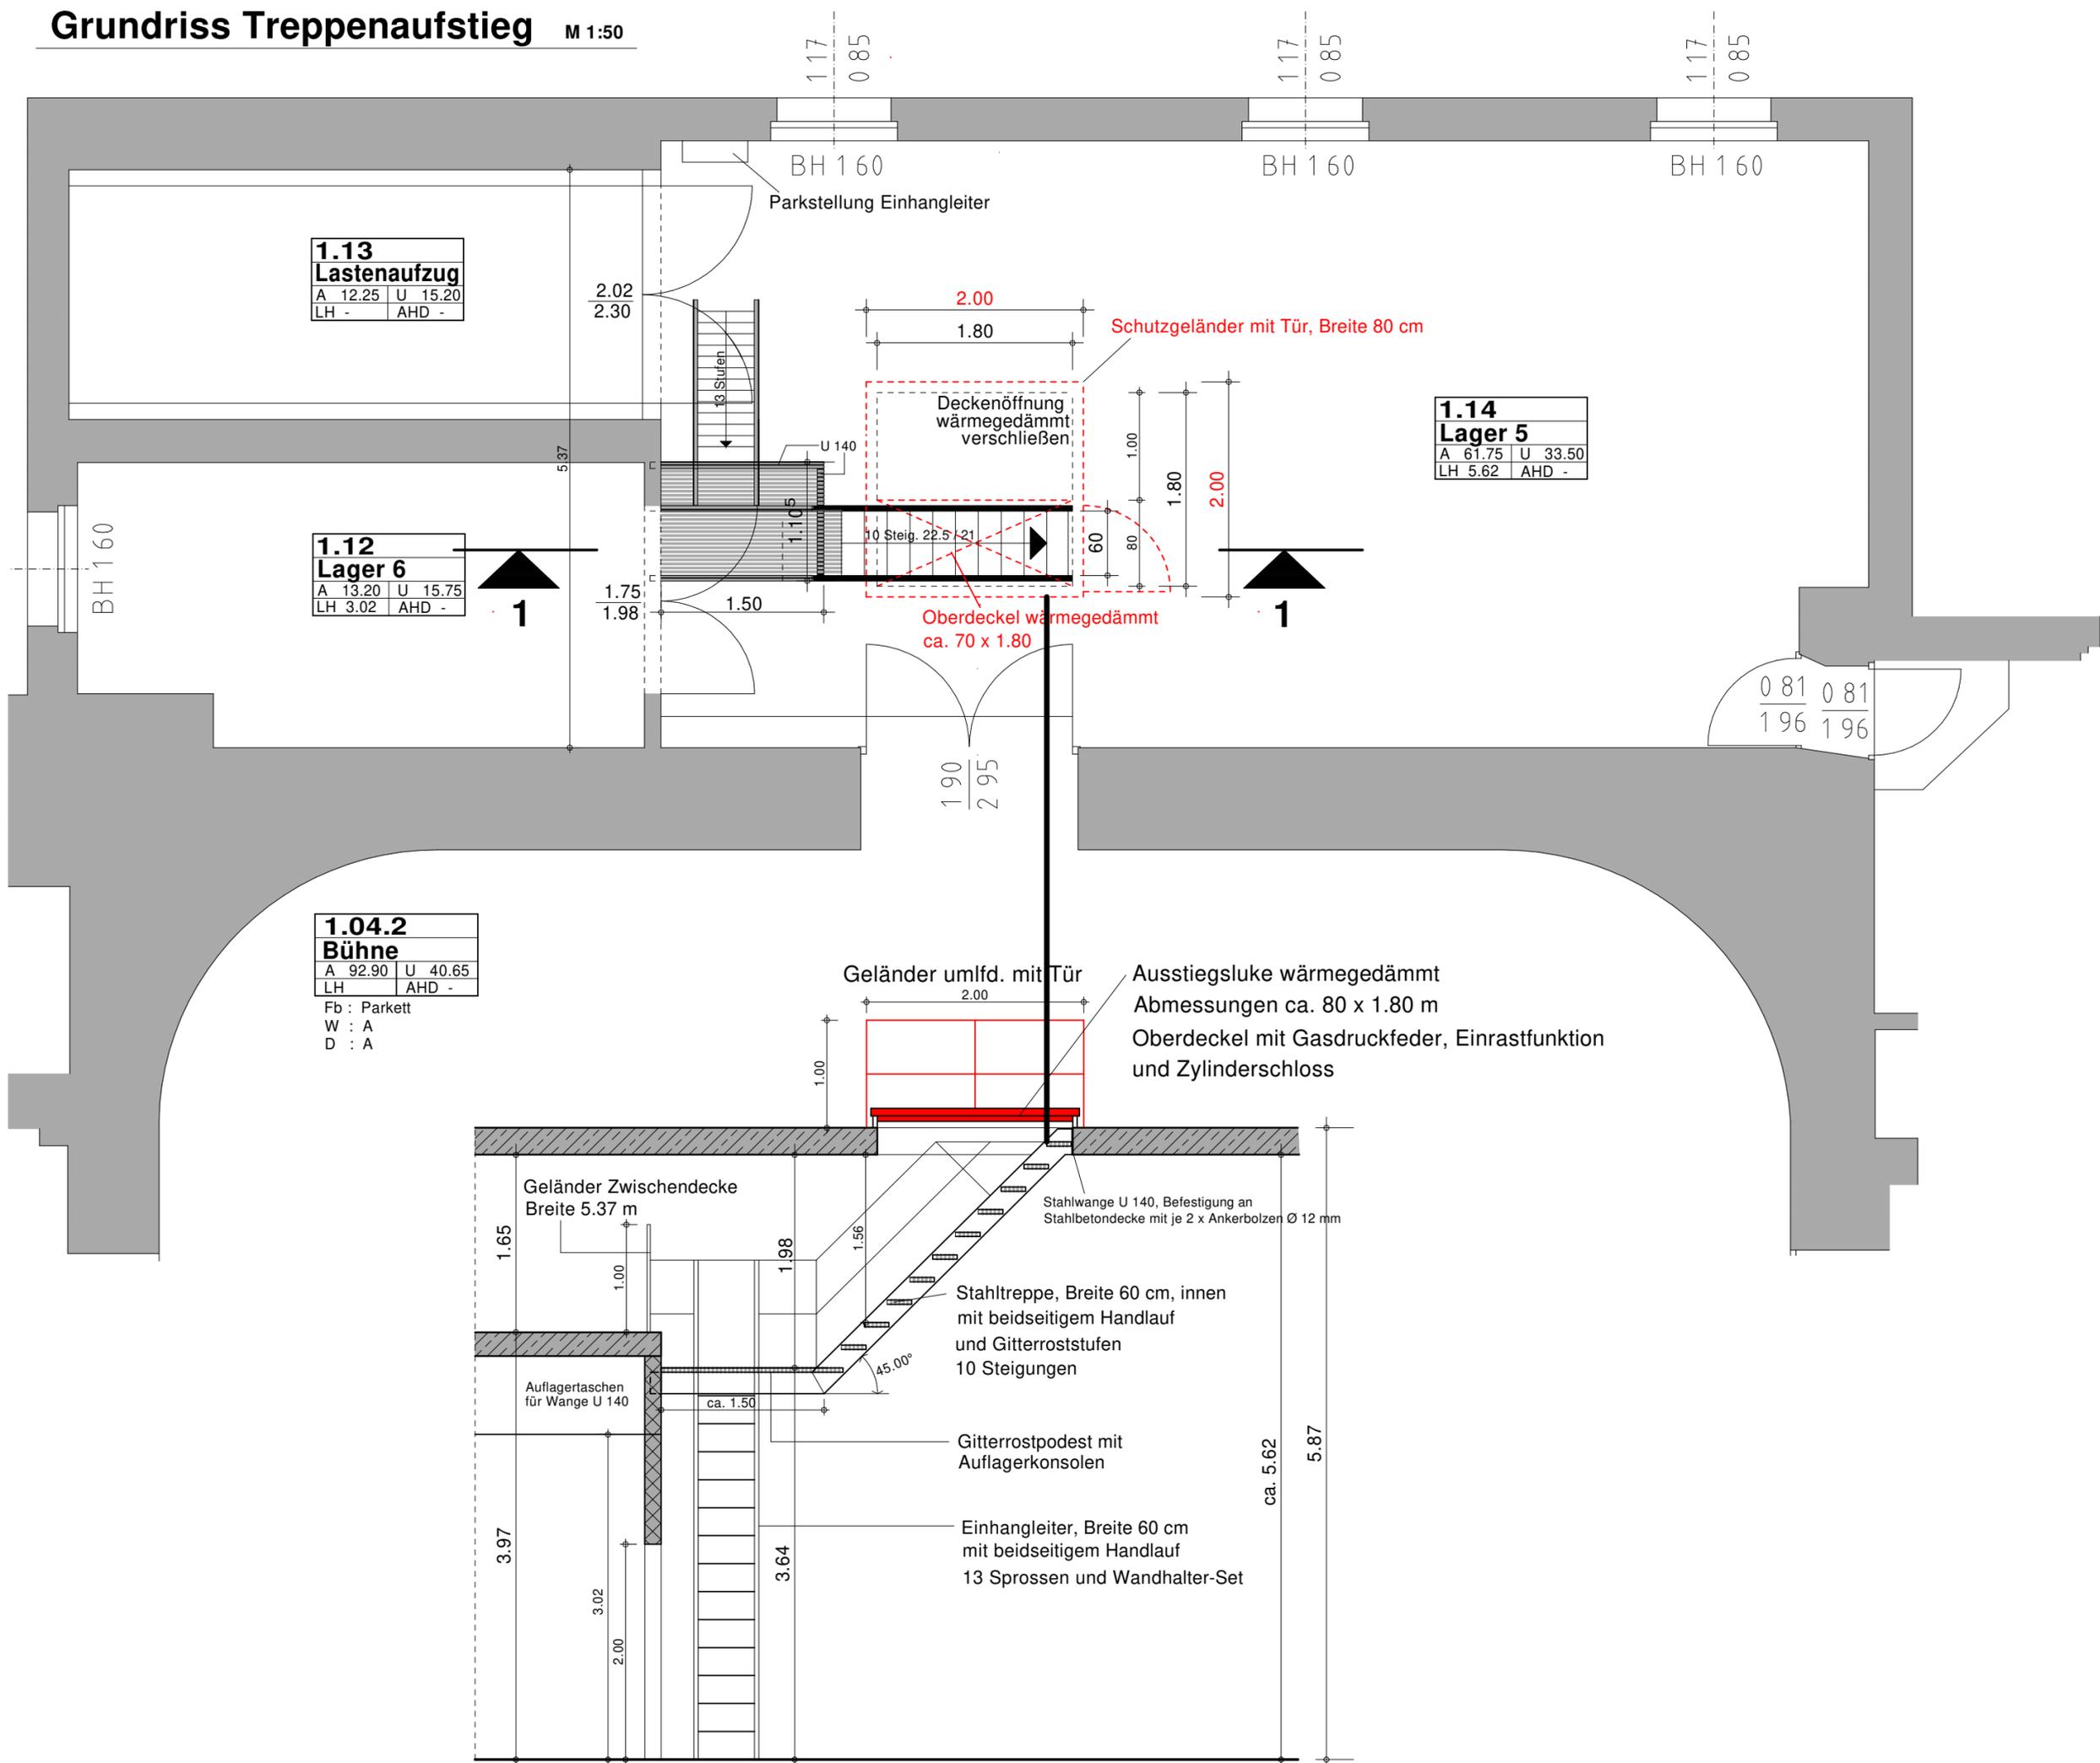

1.13	
Lastenaufzug	
A 12.25	U 15.20
LH -	AHD -

1.12	
Lager 6	
A 13.20	U 15.75
LH 3.02	AHD -

1.04.2	
Bühne	
A 92.90	U 40.65
LH -	AHD -
Fb : Parkett	
W : A	
D : A	

1.14	
Lager 5	
A 61.75	U 33.50
LH 5.62	AHD -

Schnitt 1 - 1 M 1:50

414 x 369 09.04.25