




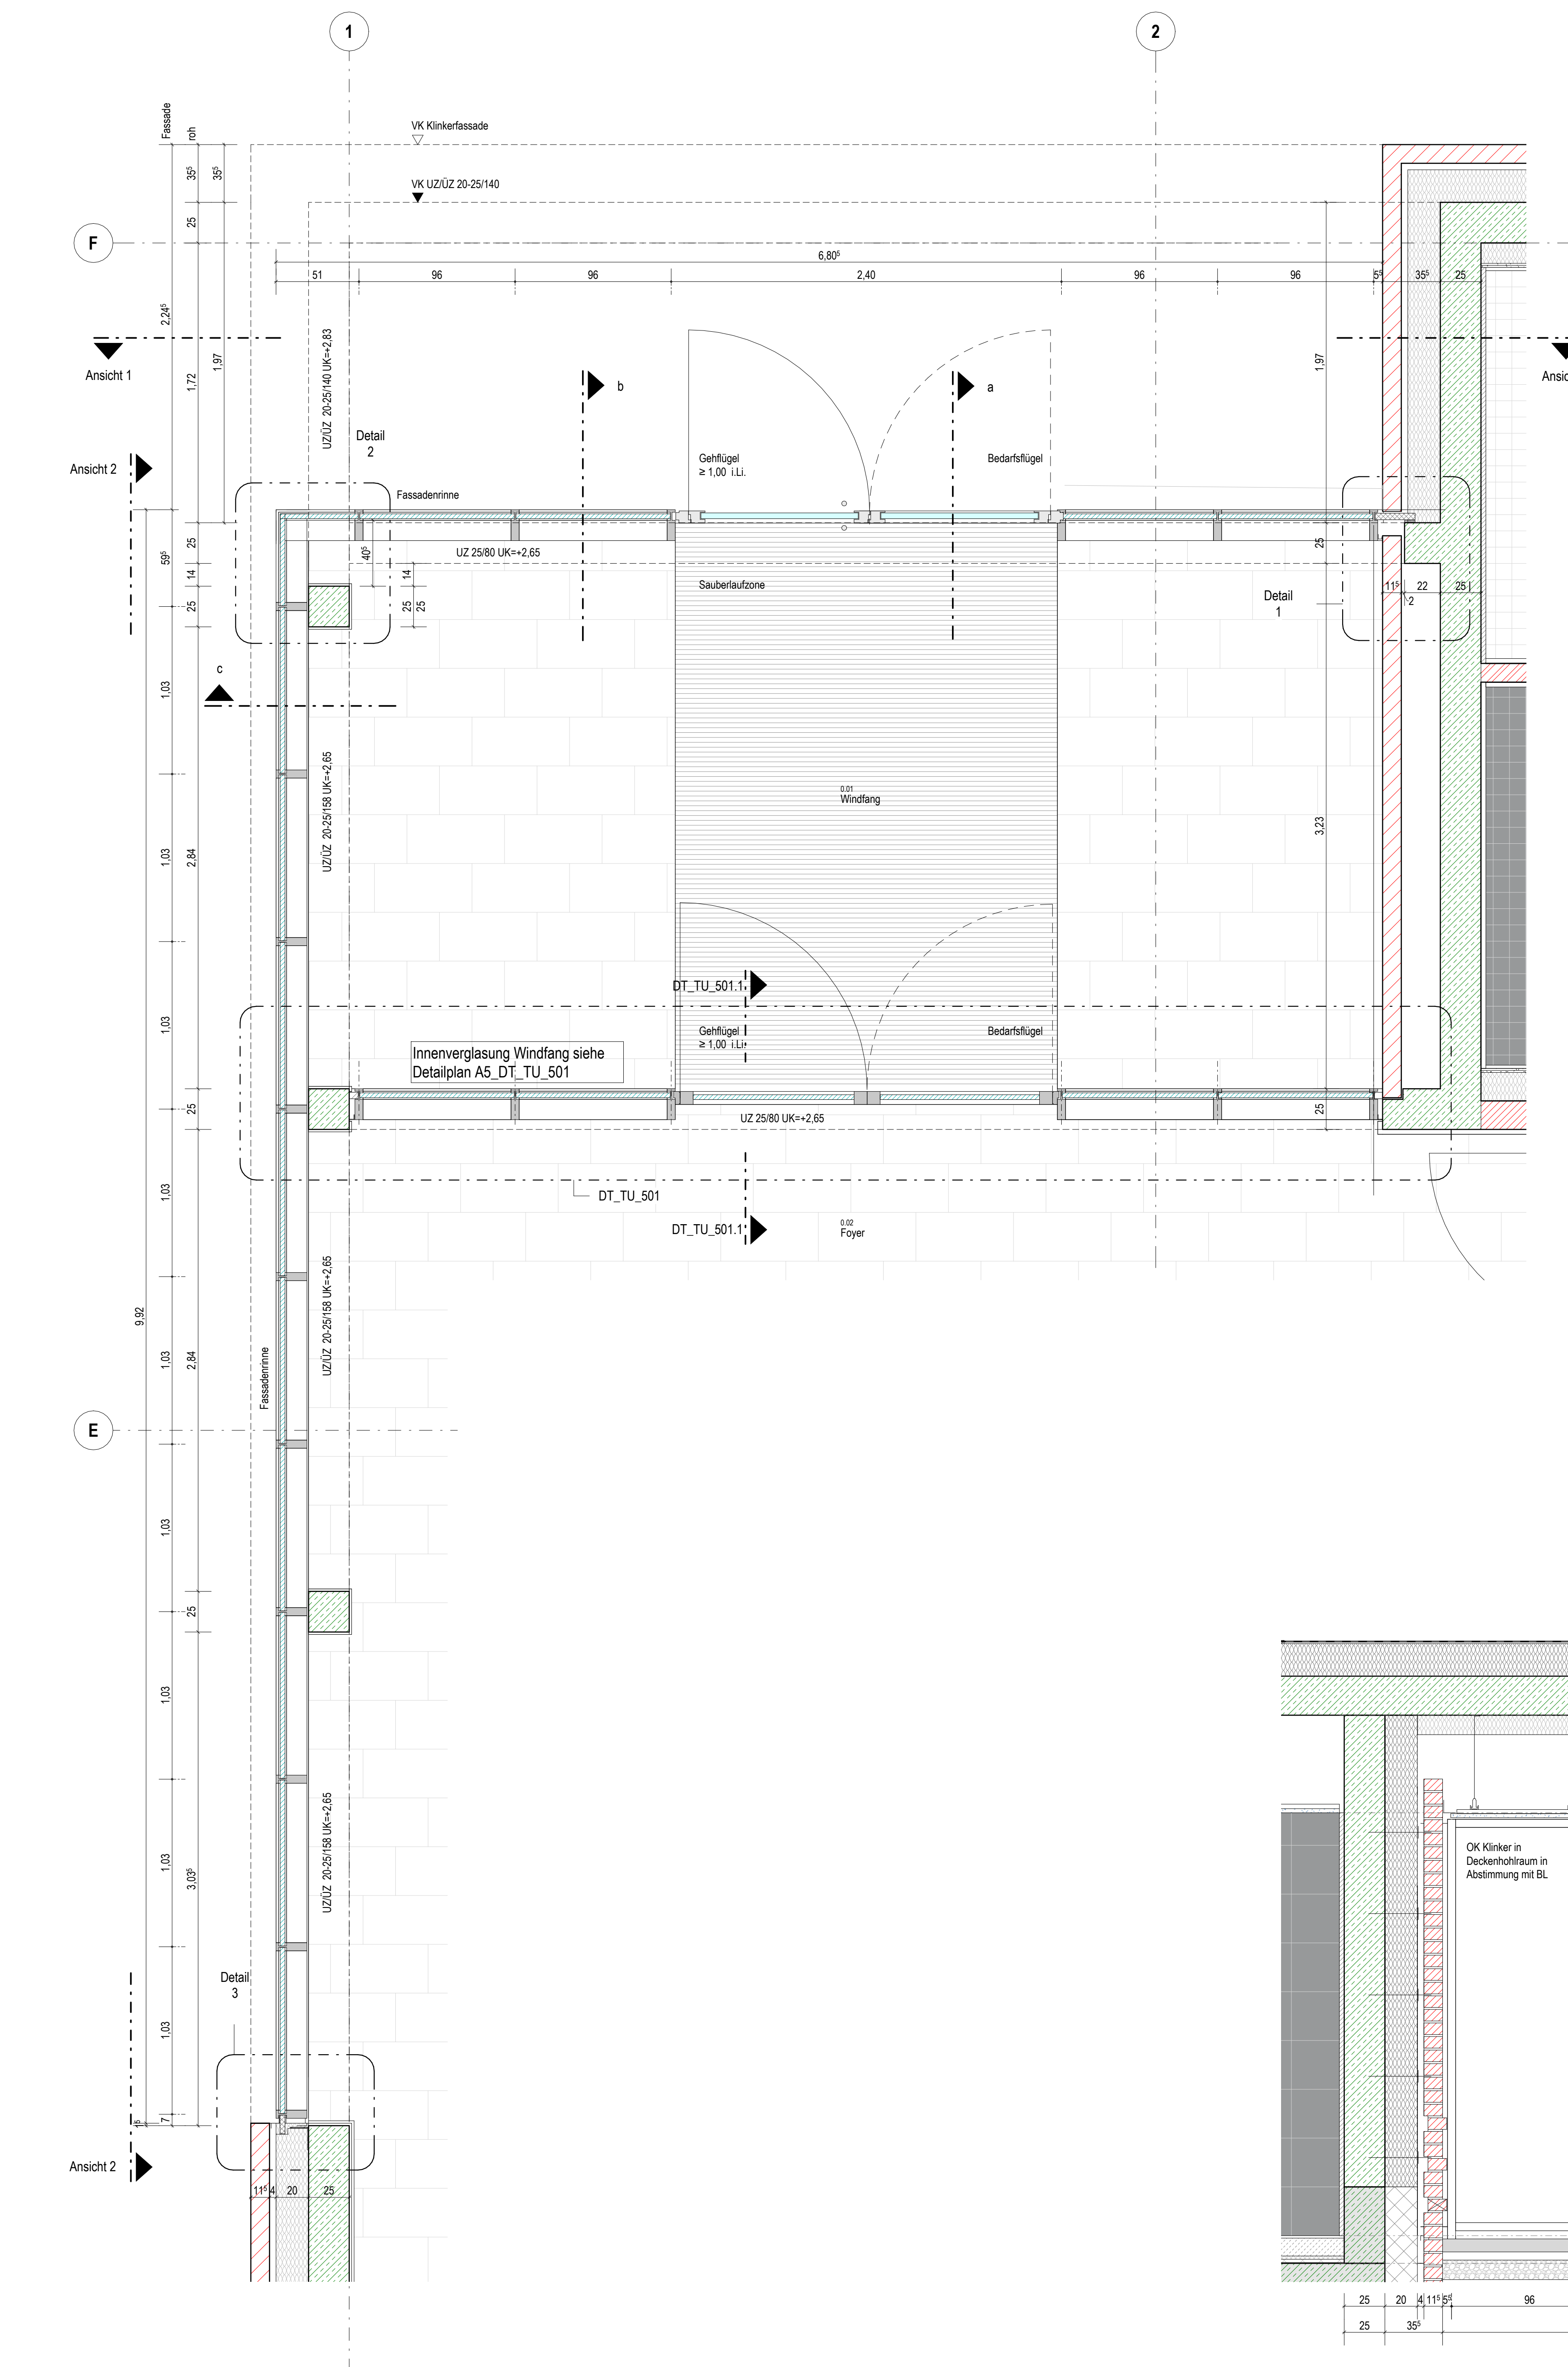


Grundriss
M. 1: 20

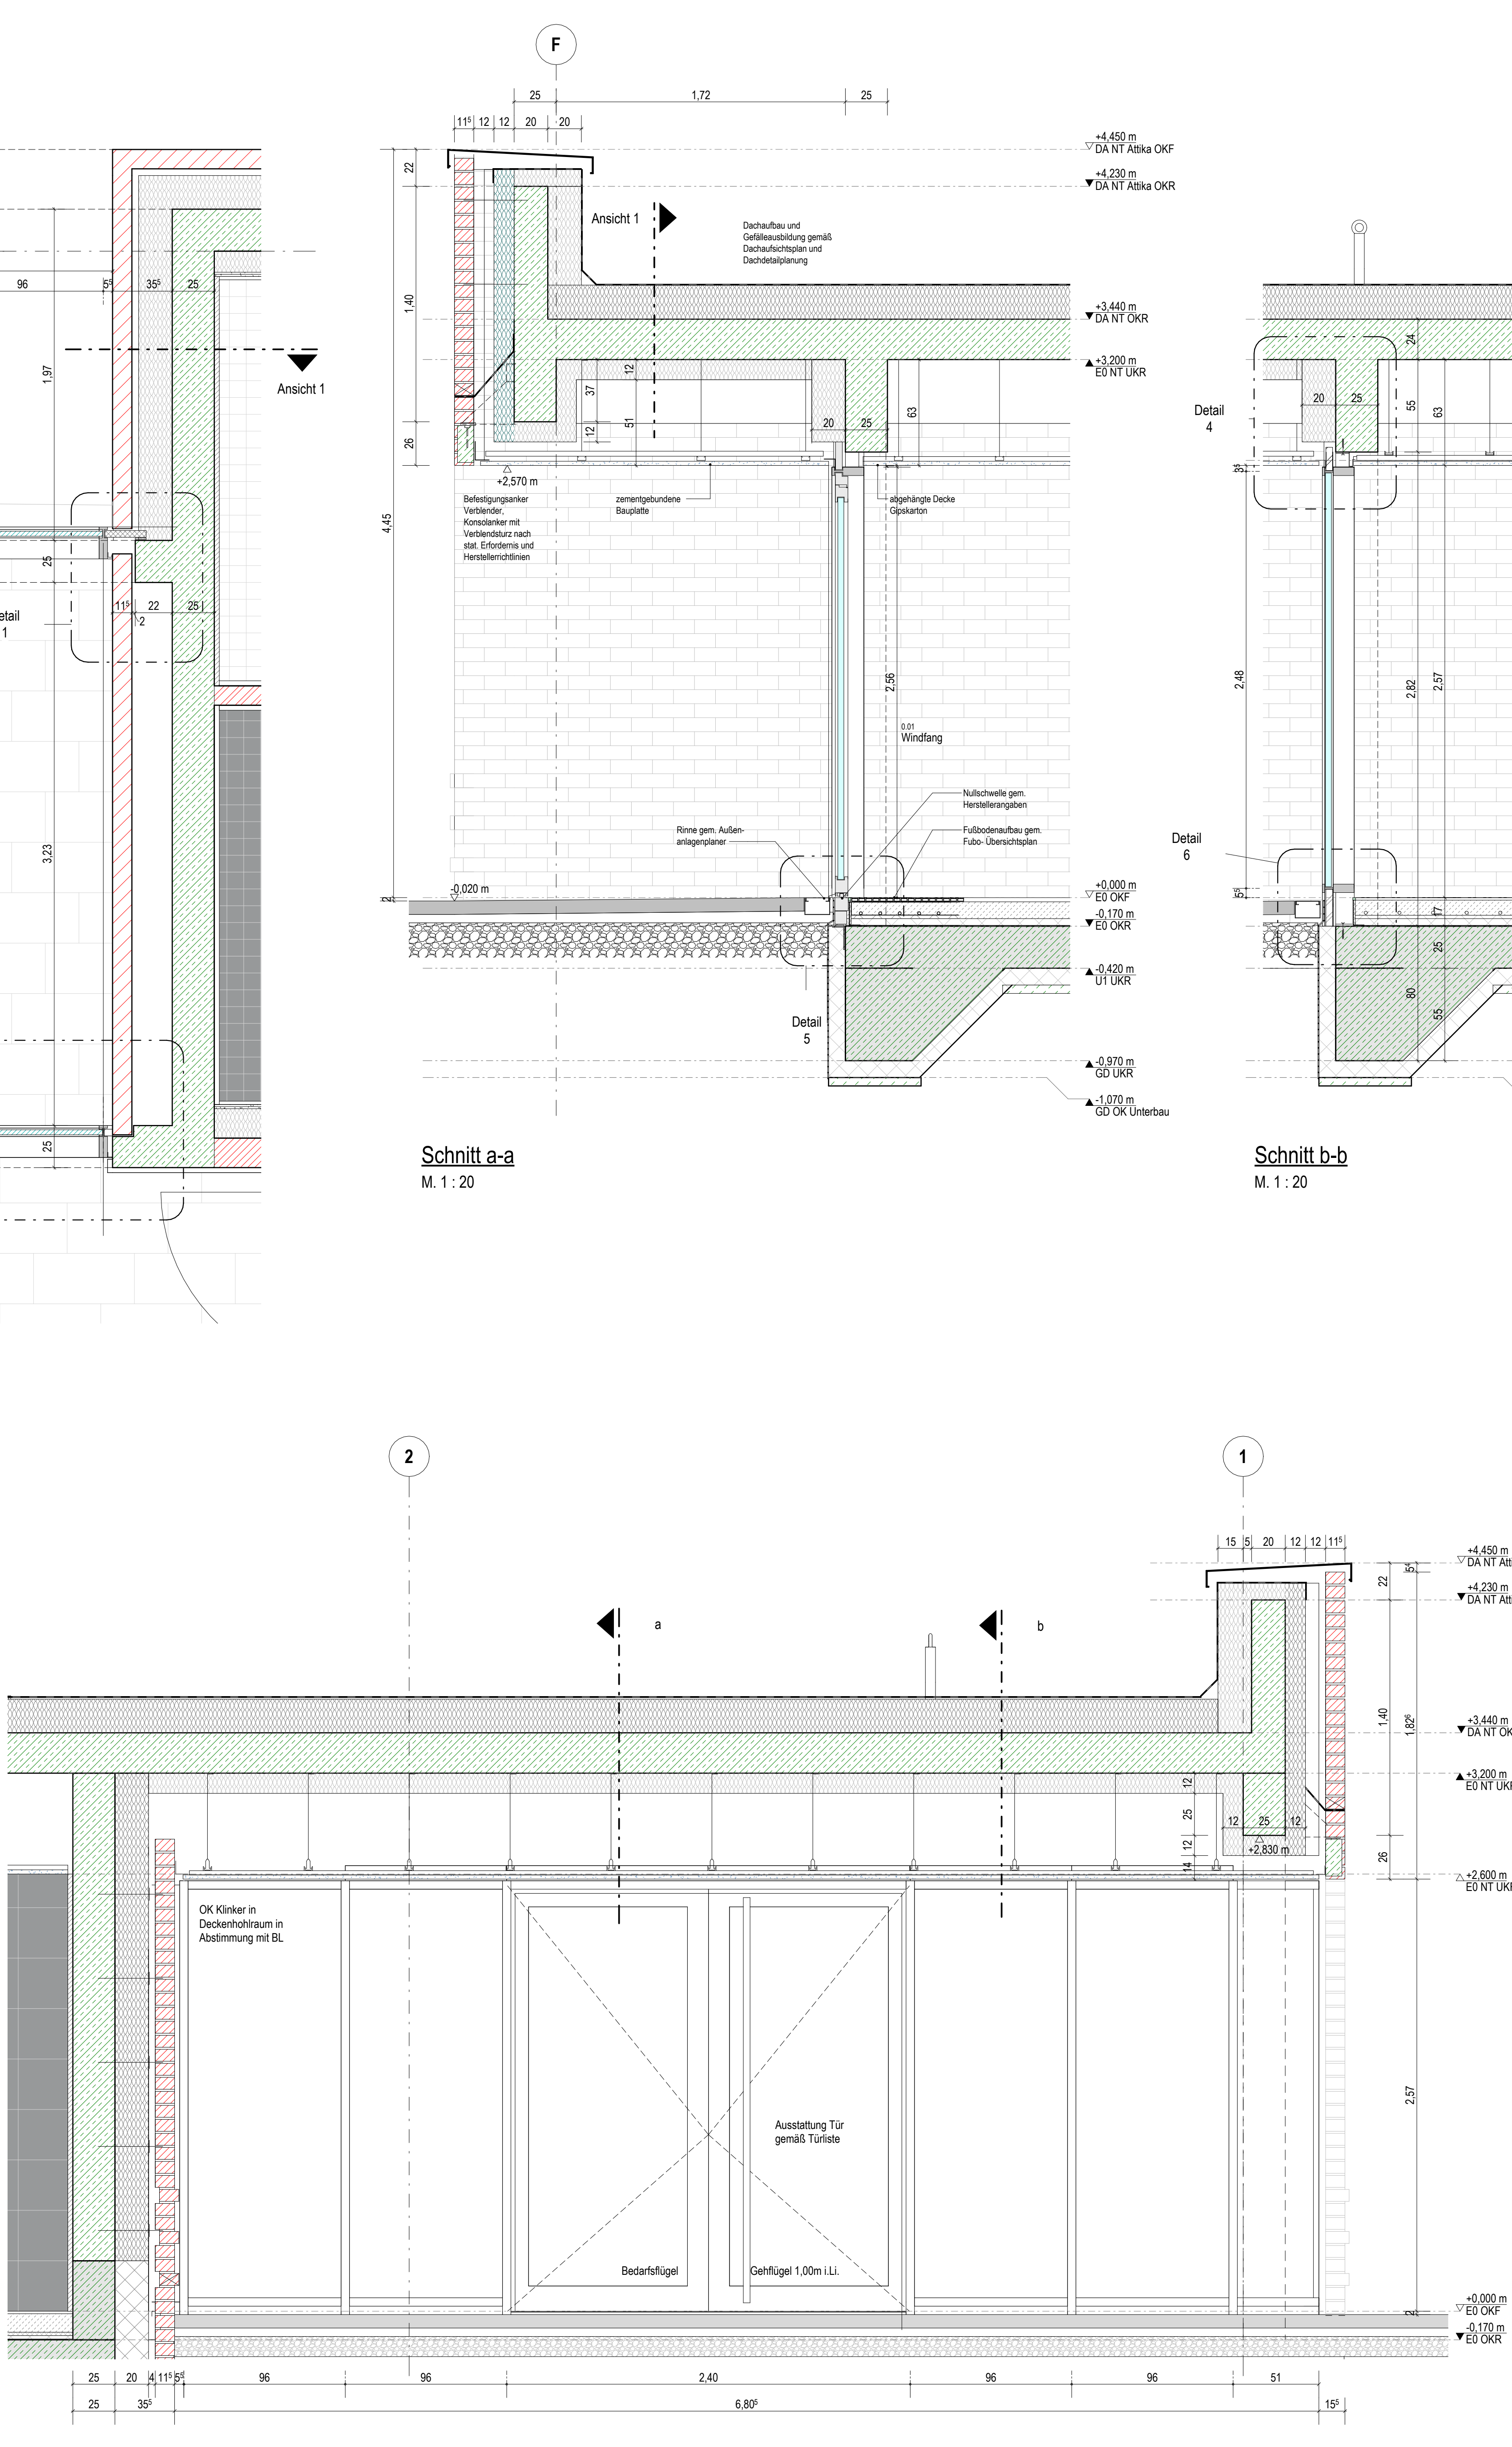


Schnitt a-a
M. 1: 20

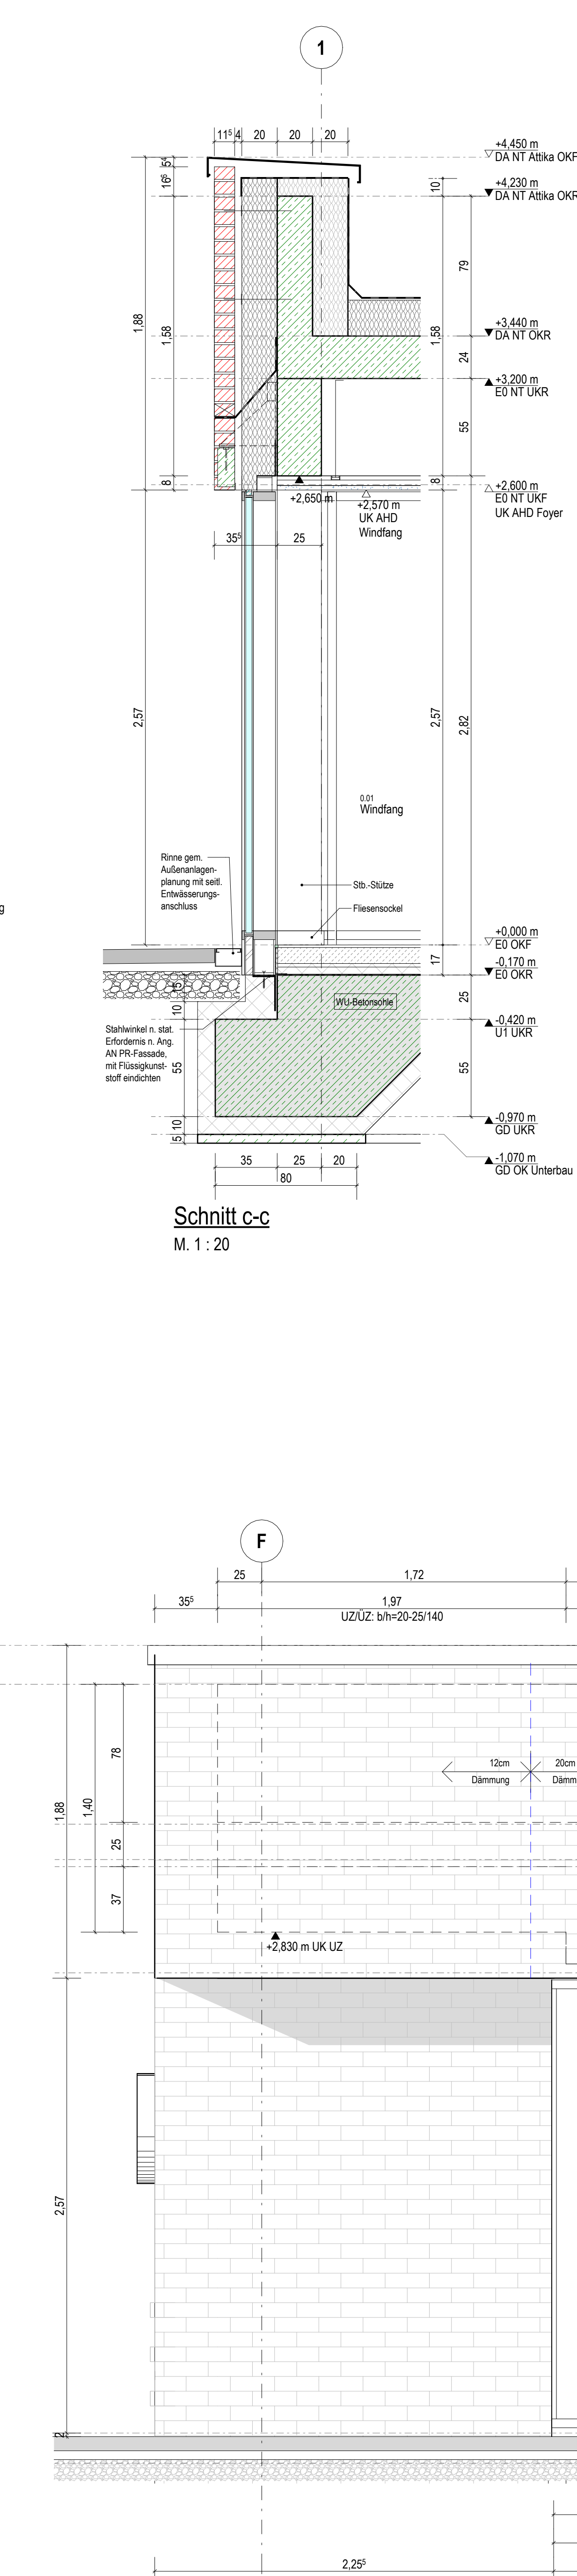



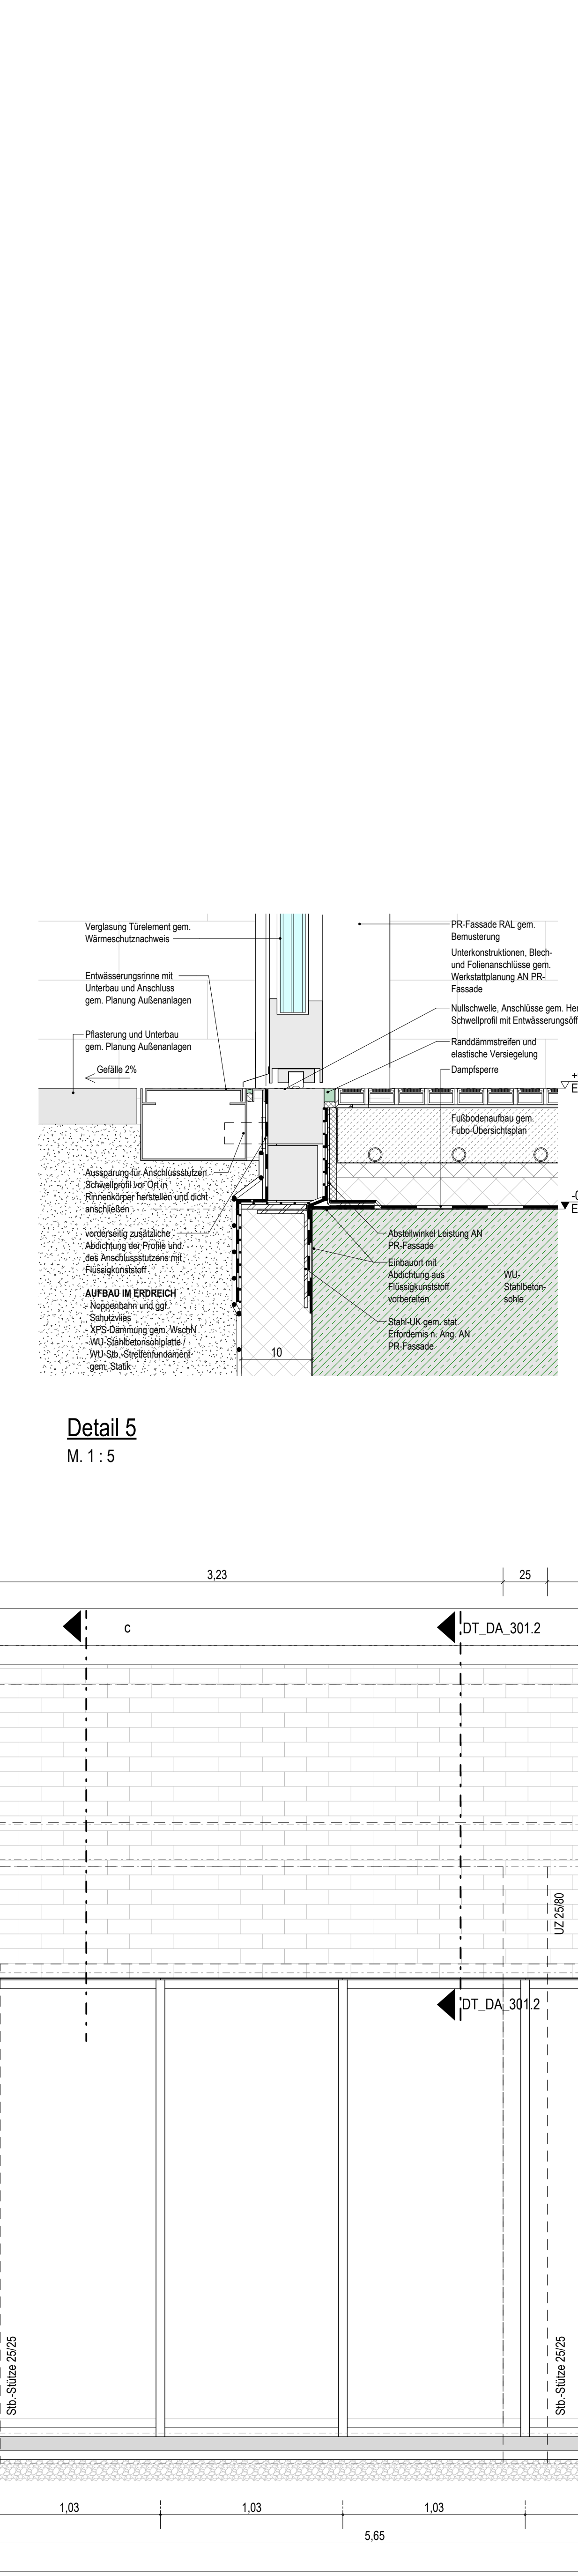



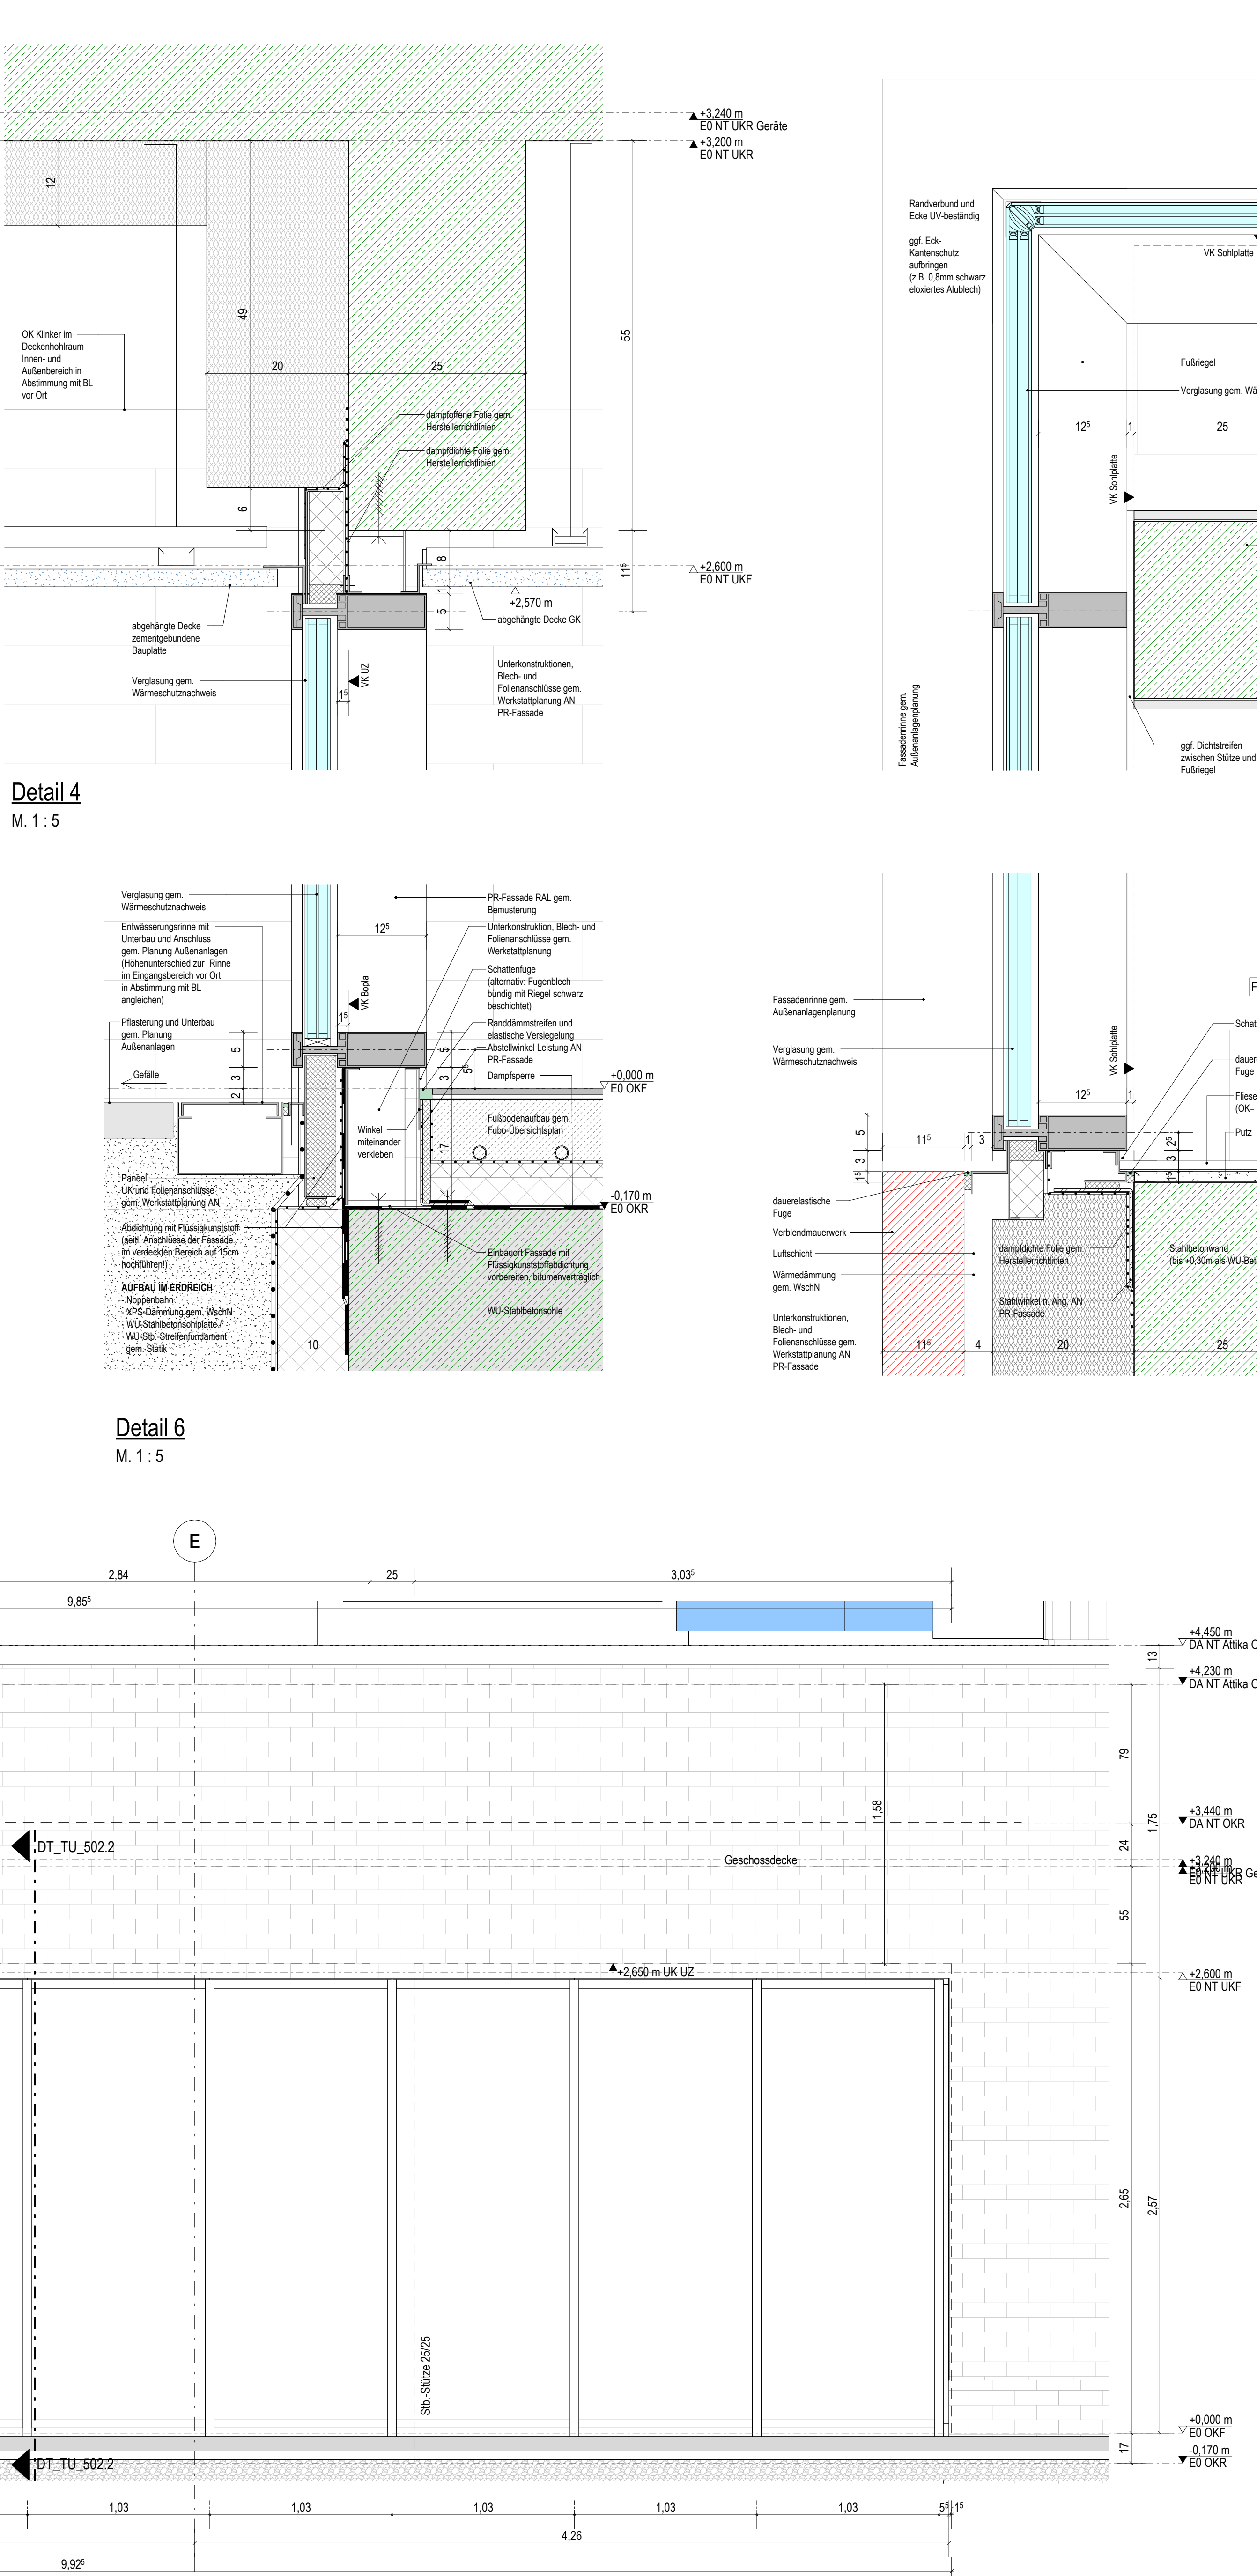


Schnitt d-d
M. 1: 20

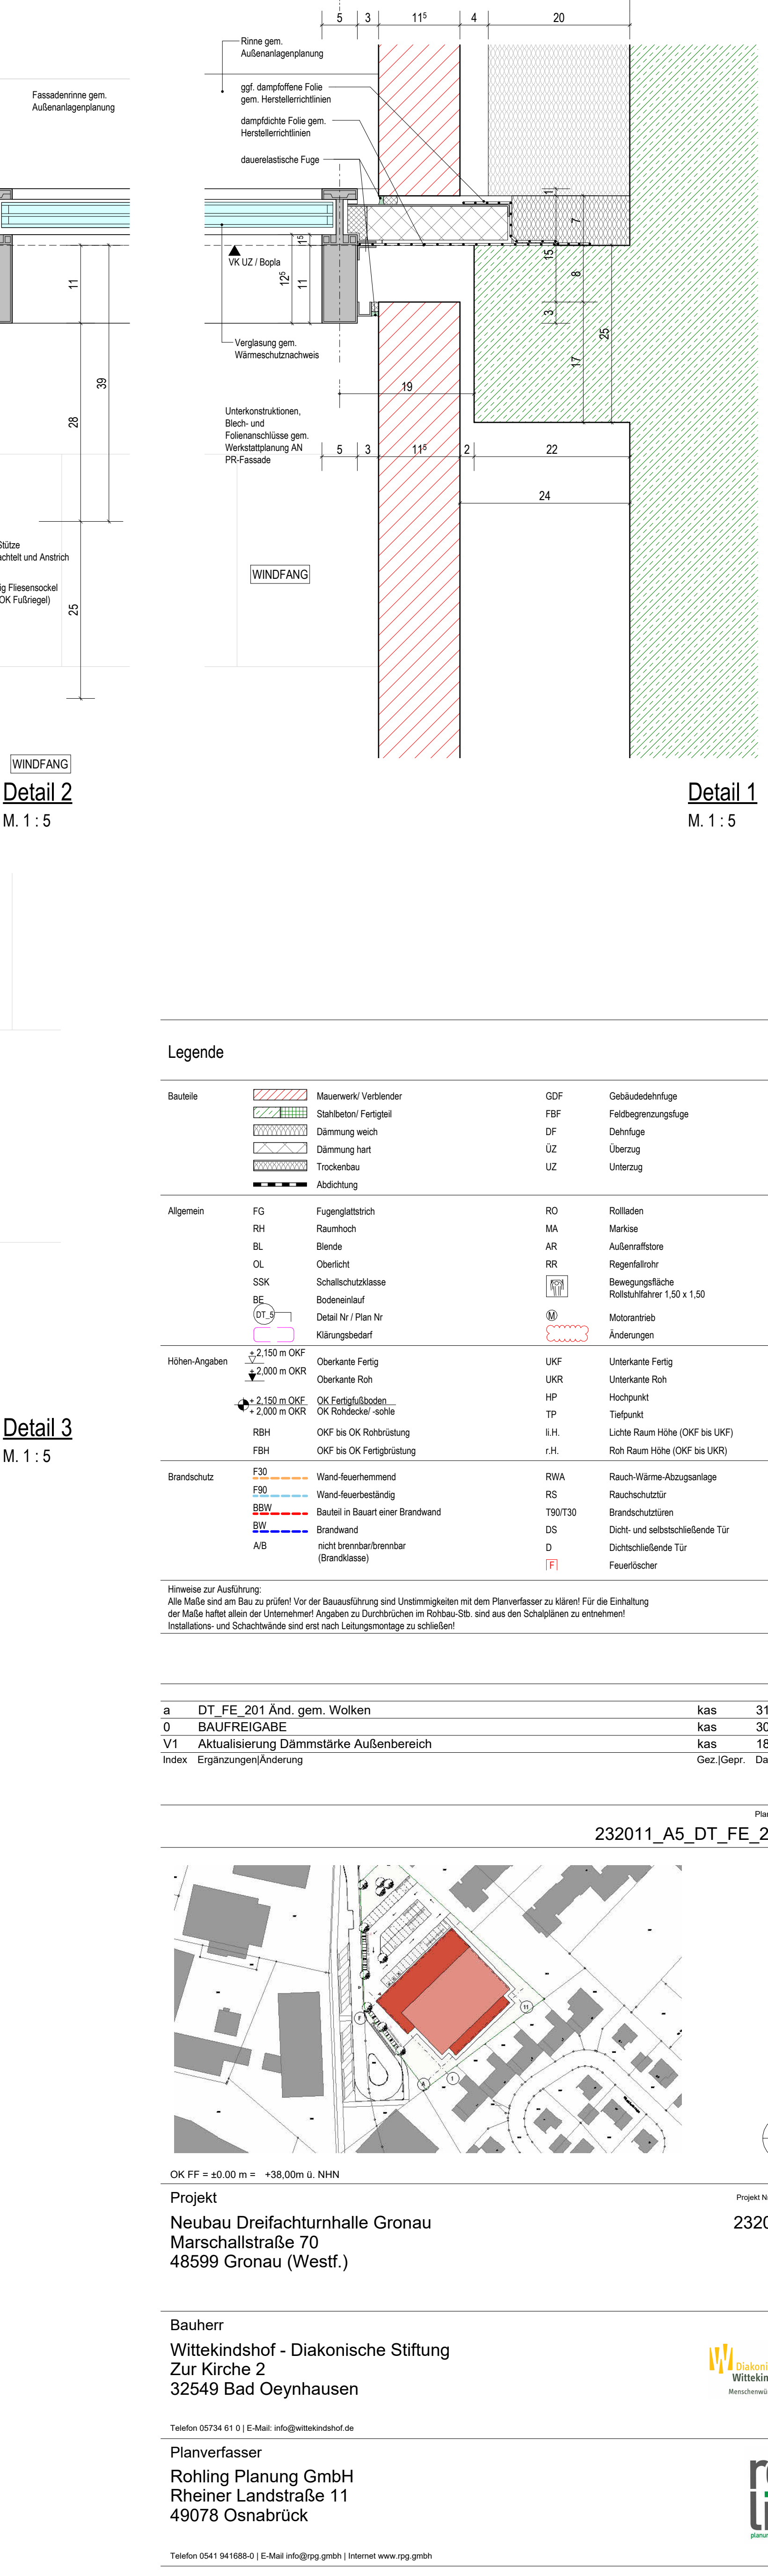


Schnitt e-e
M. 1: 20

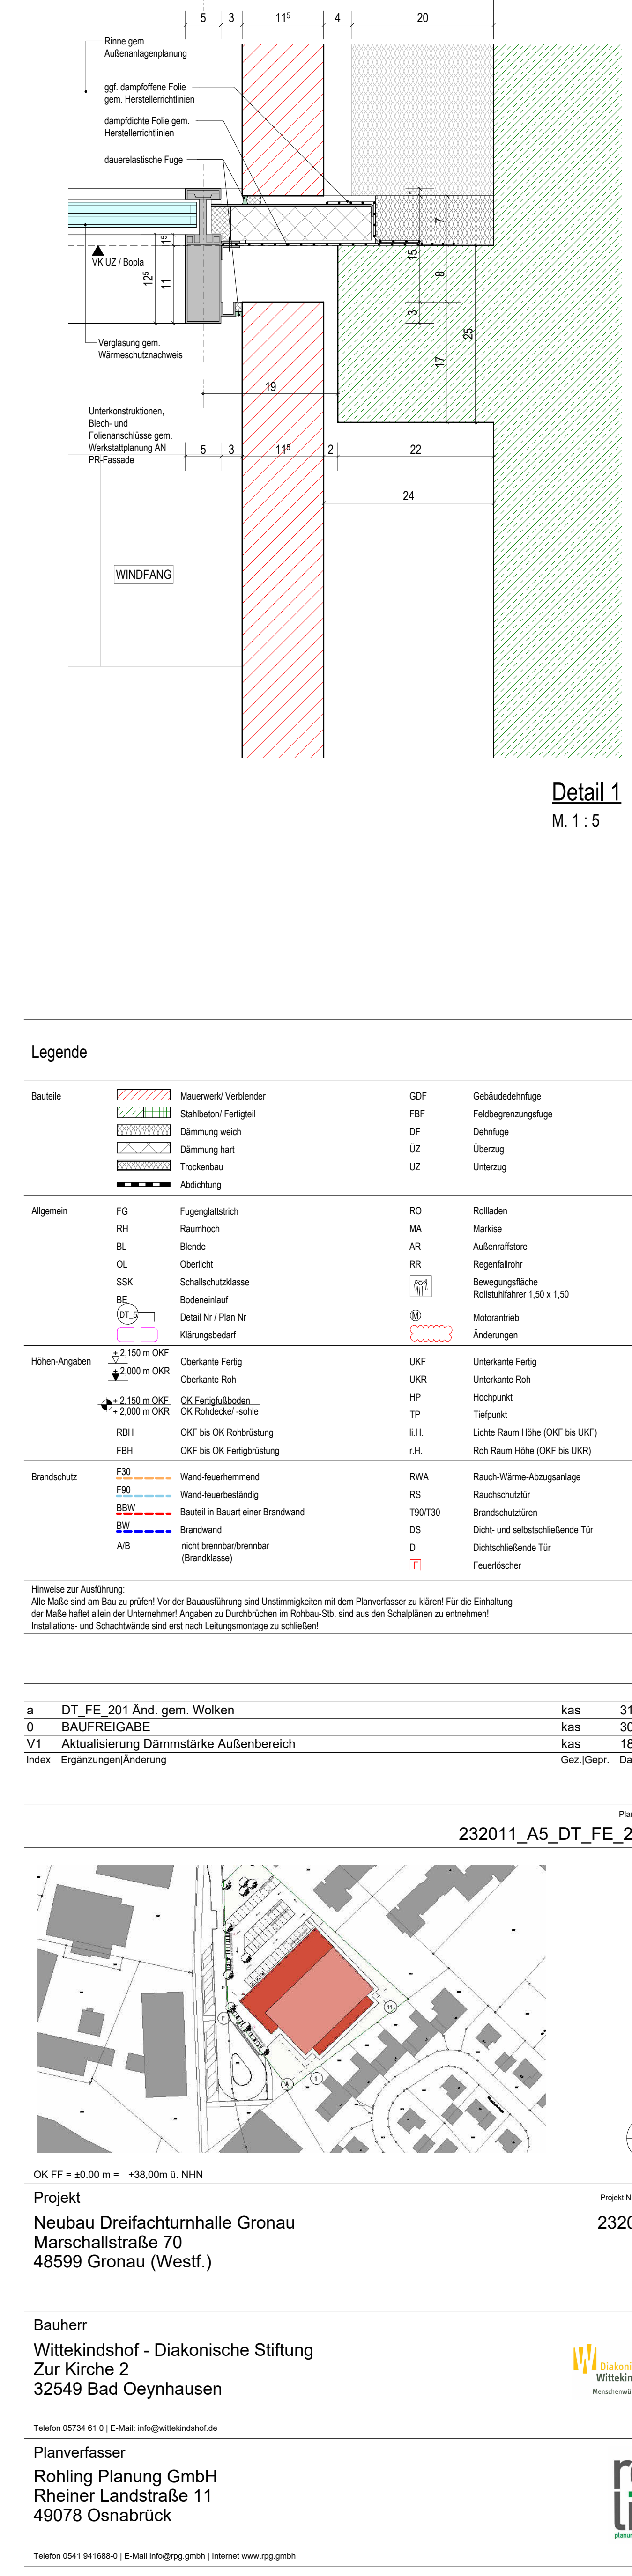


Schnitt f-f
M. 1: 20

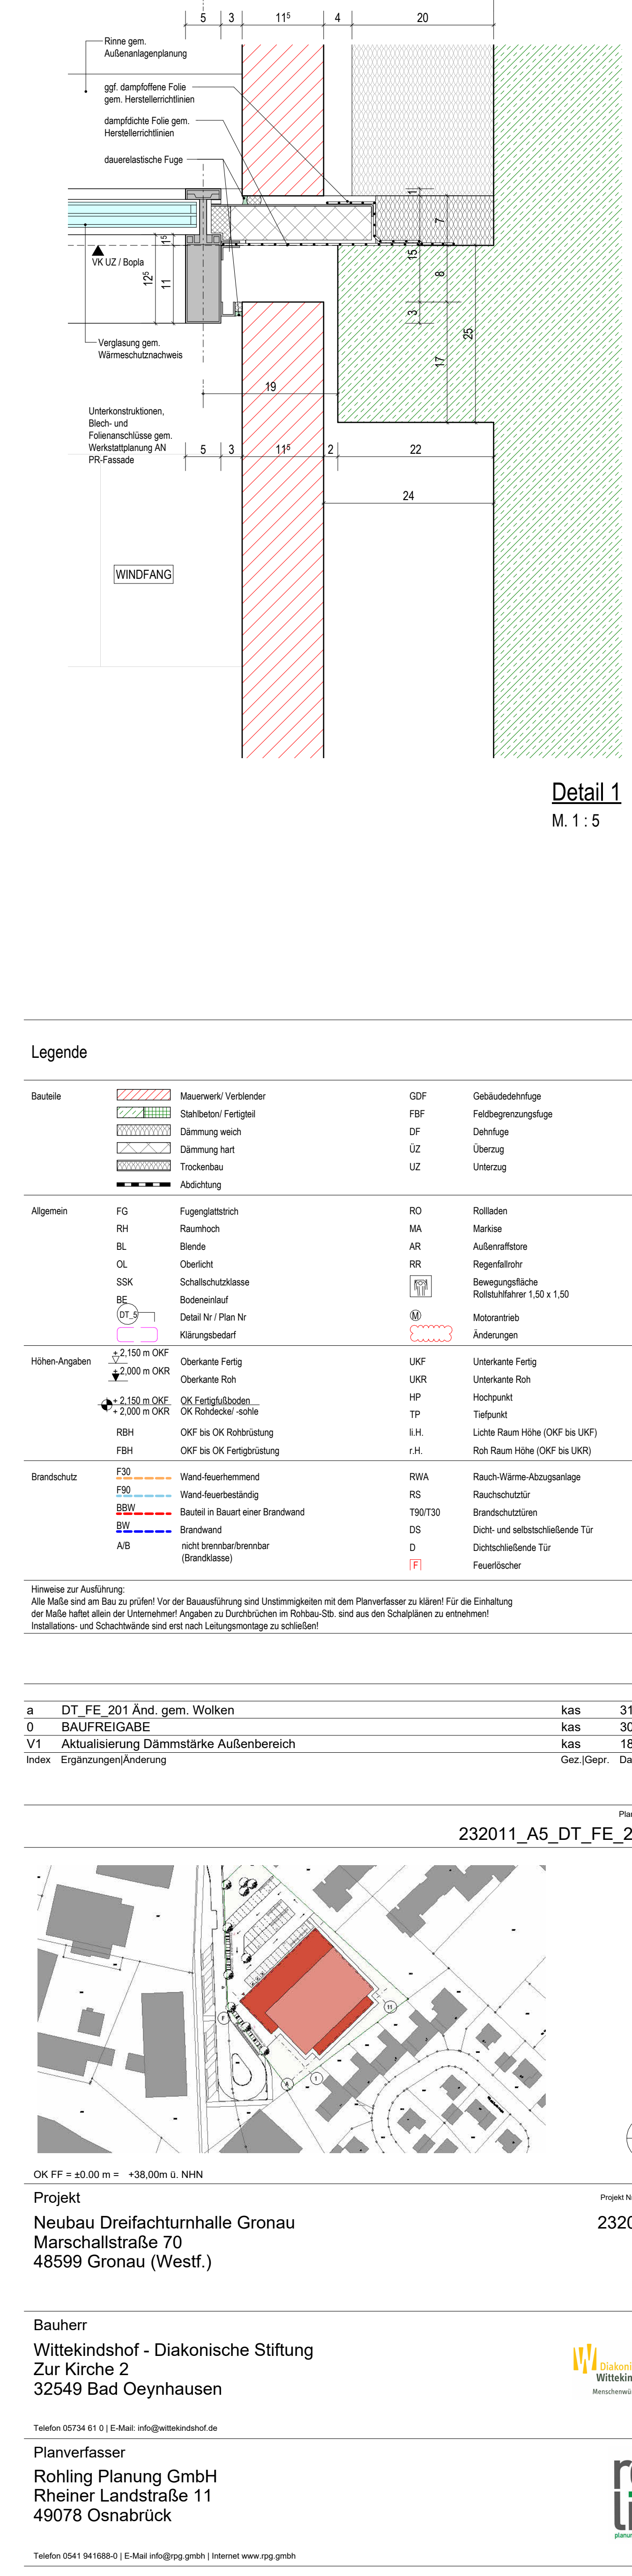


Schnitt g-g
M. 1: 20

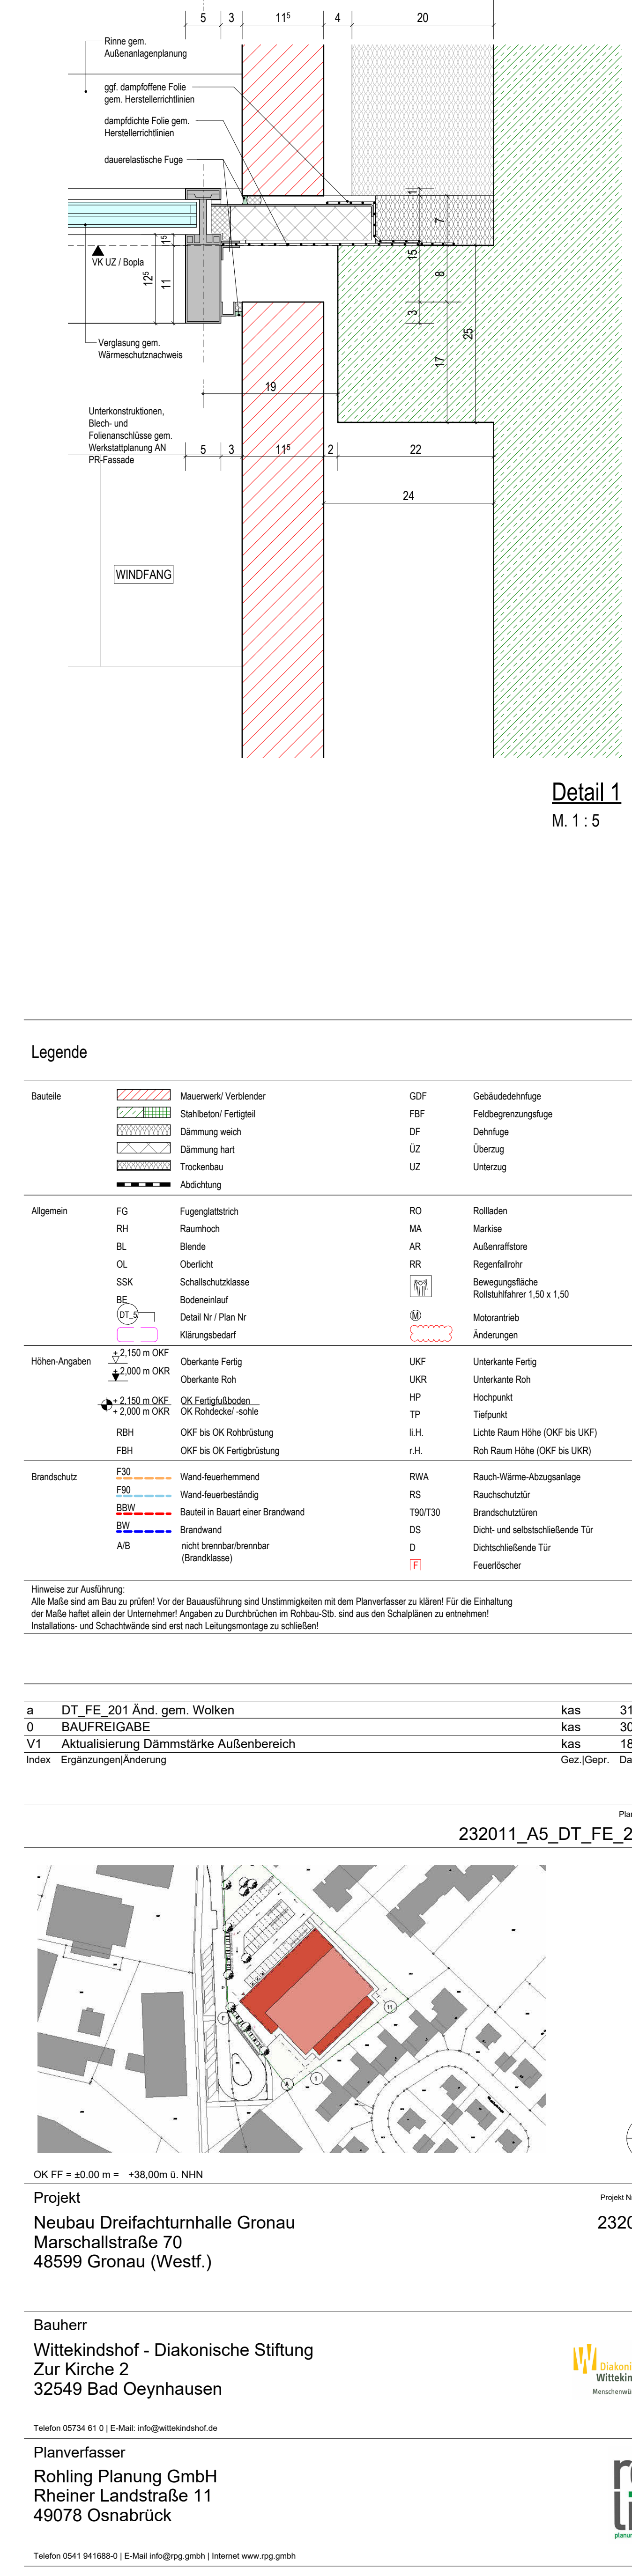


Schnitt h-h
M. 1: 20

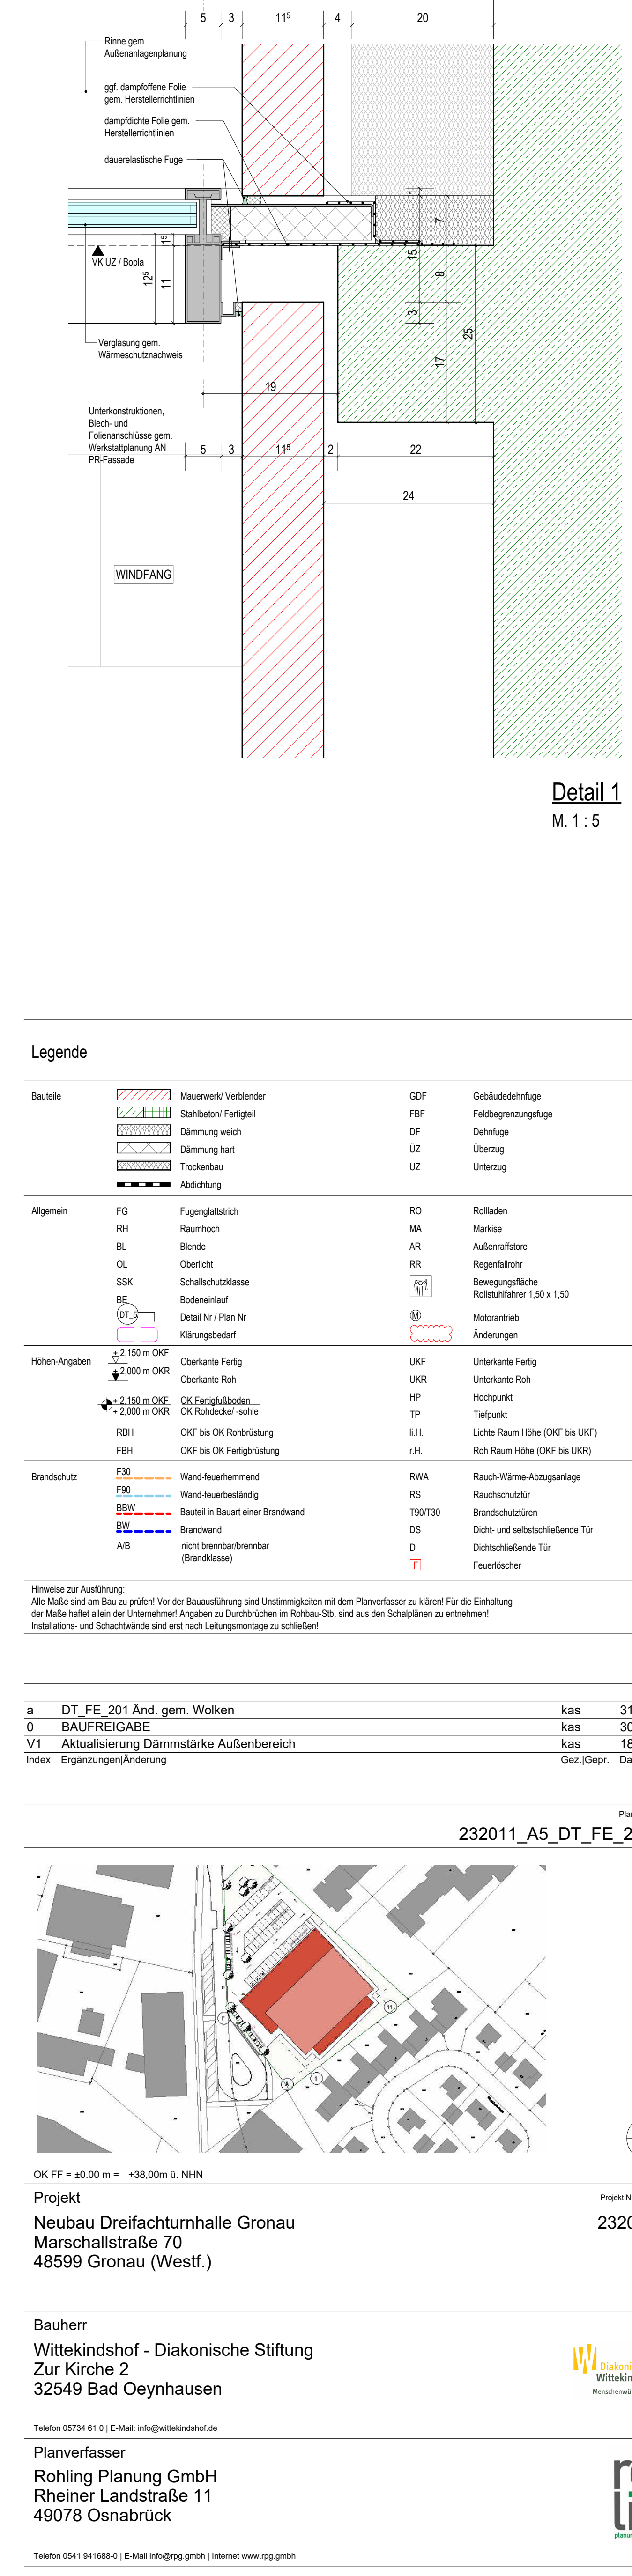


Schnitt i-i
M. 1: 20

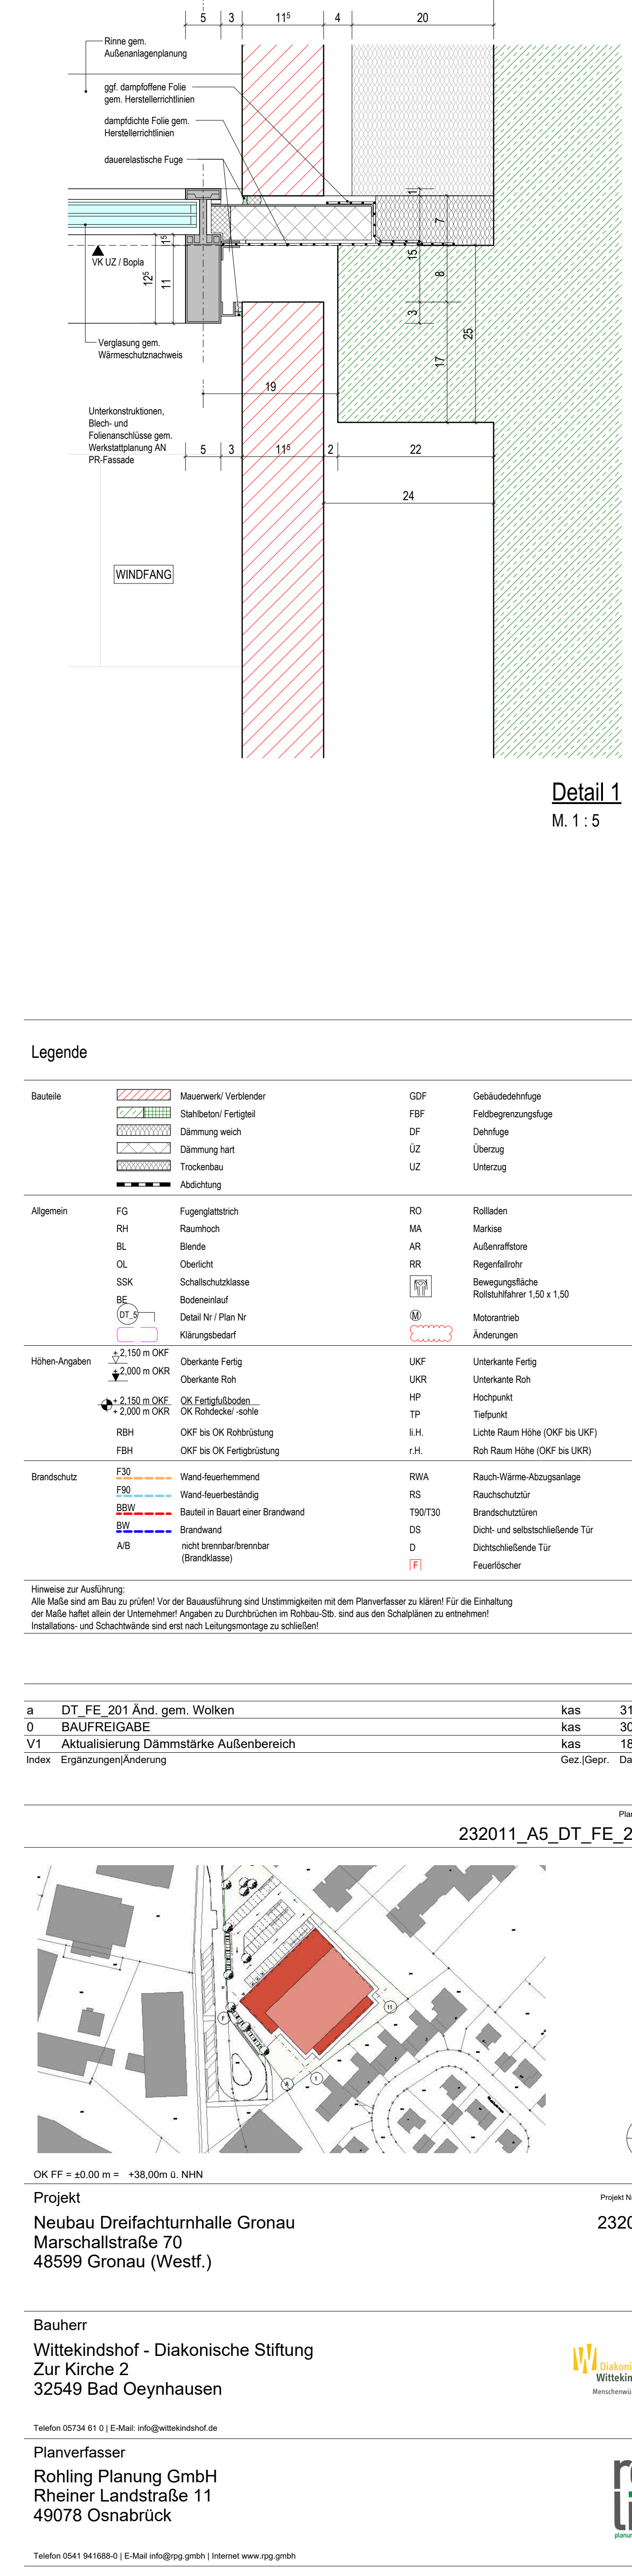



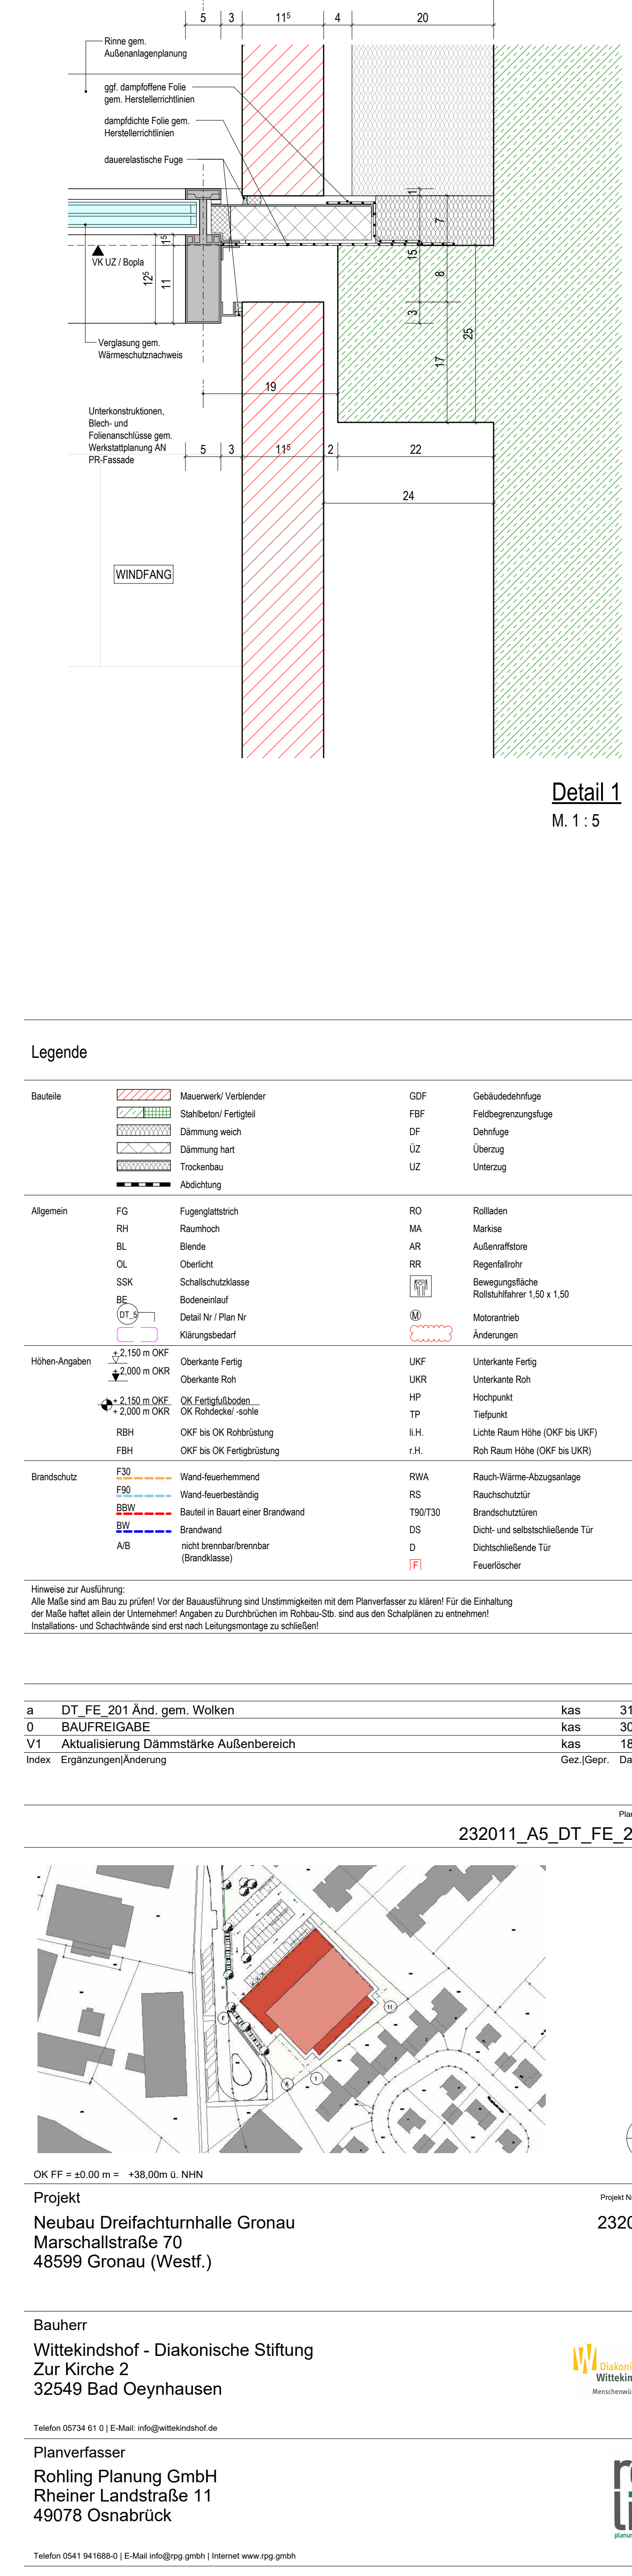



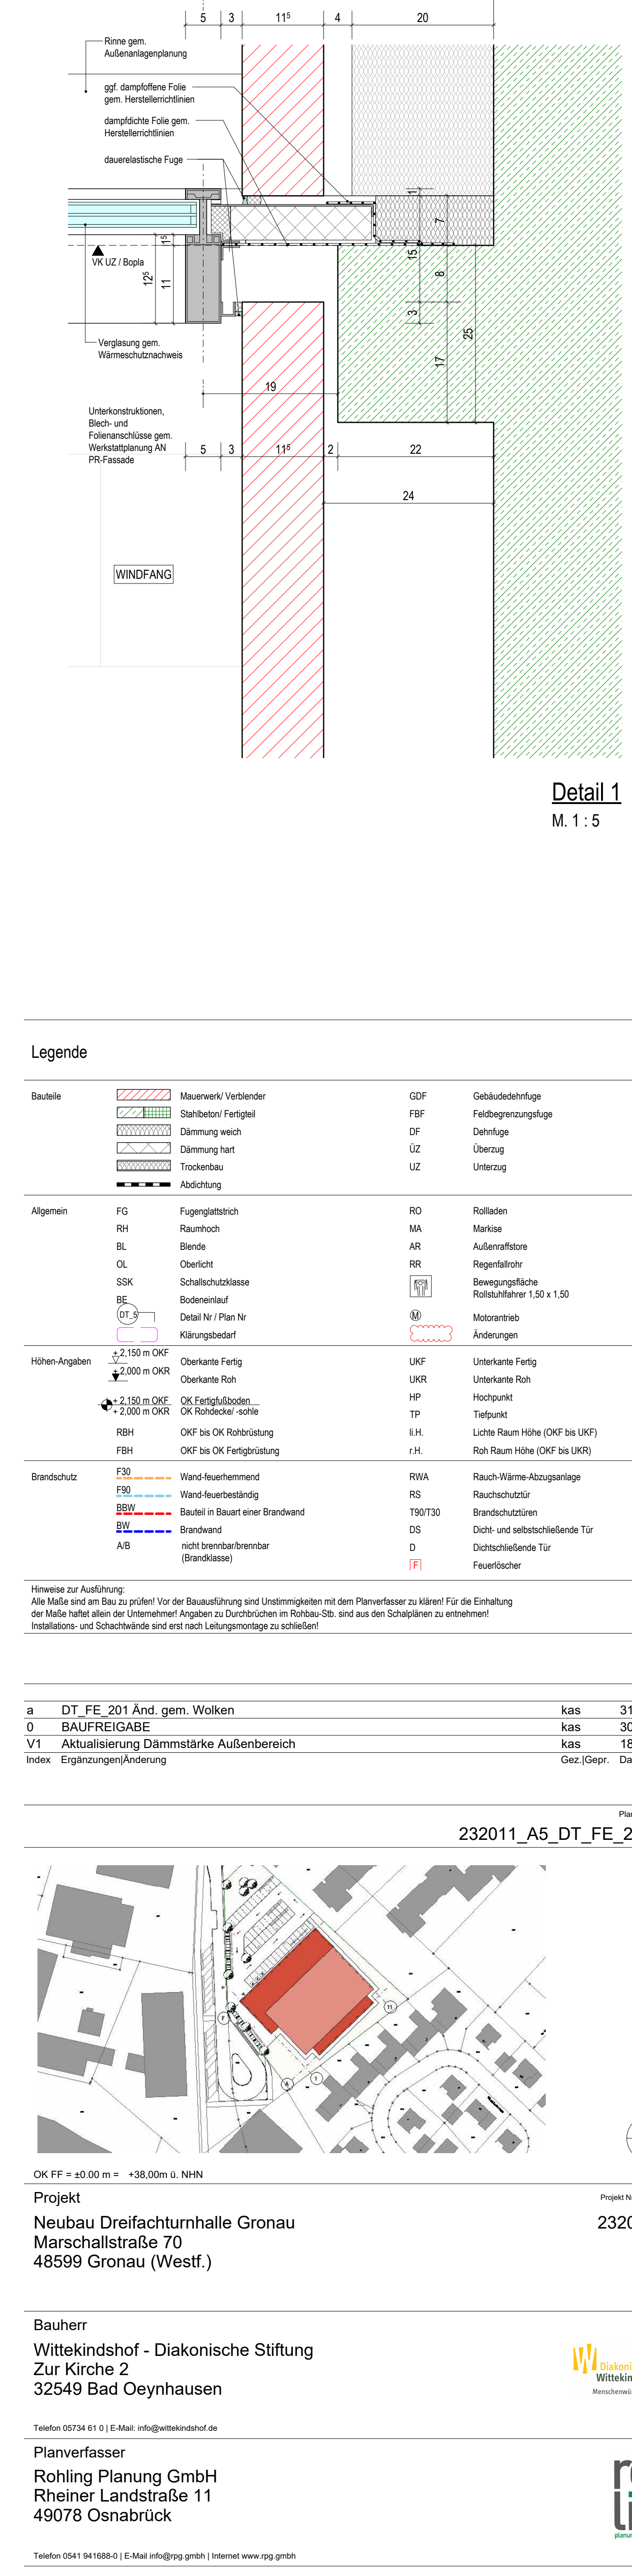



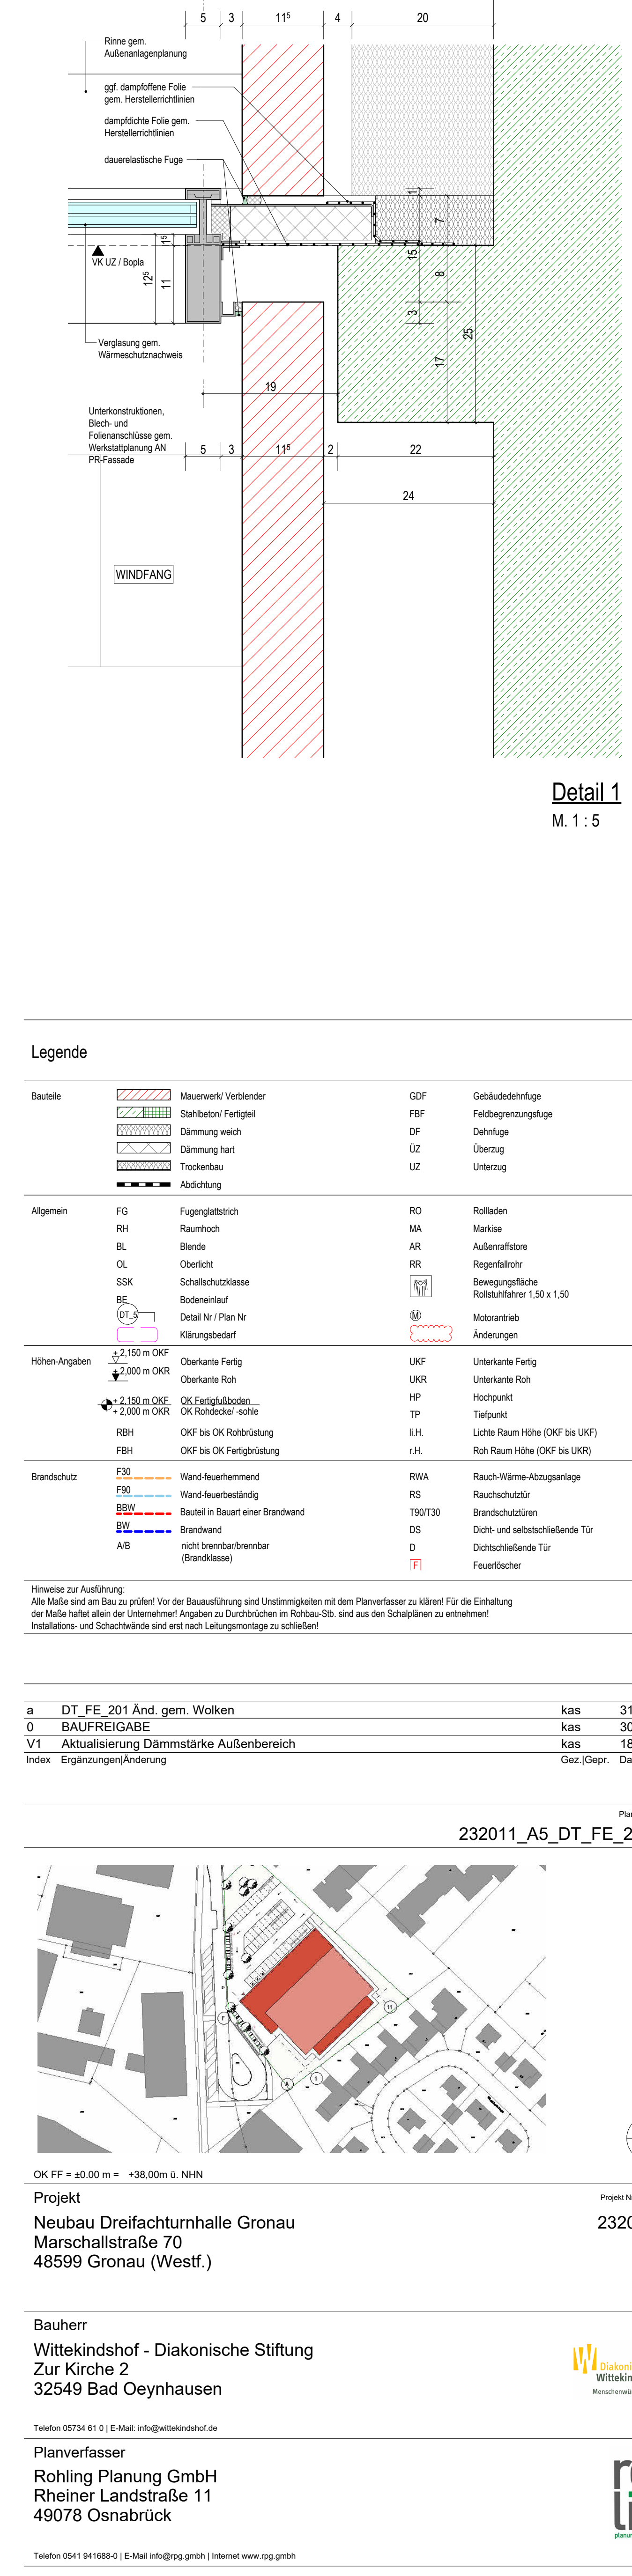



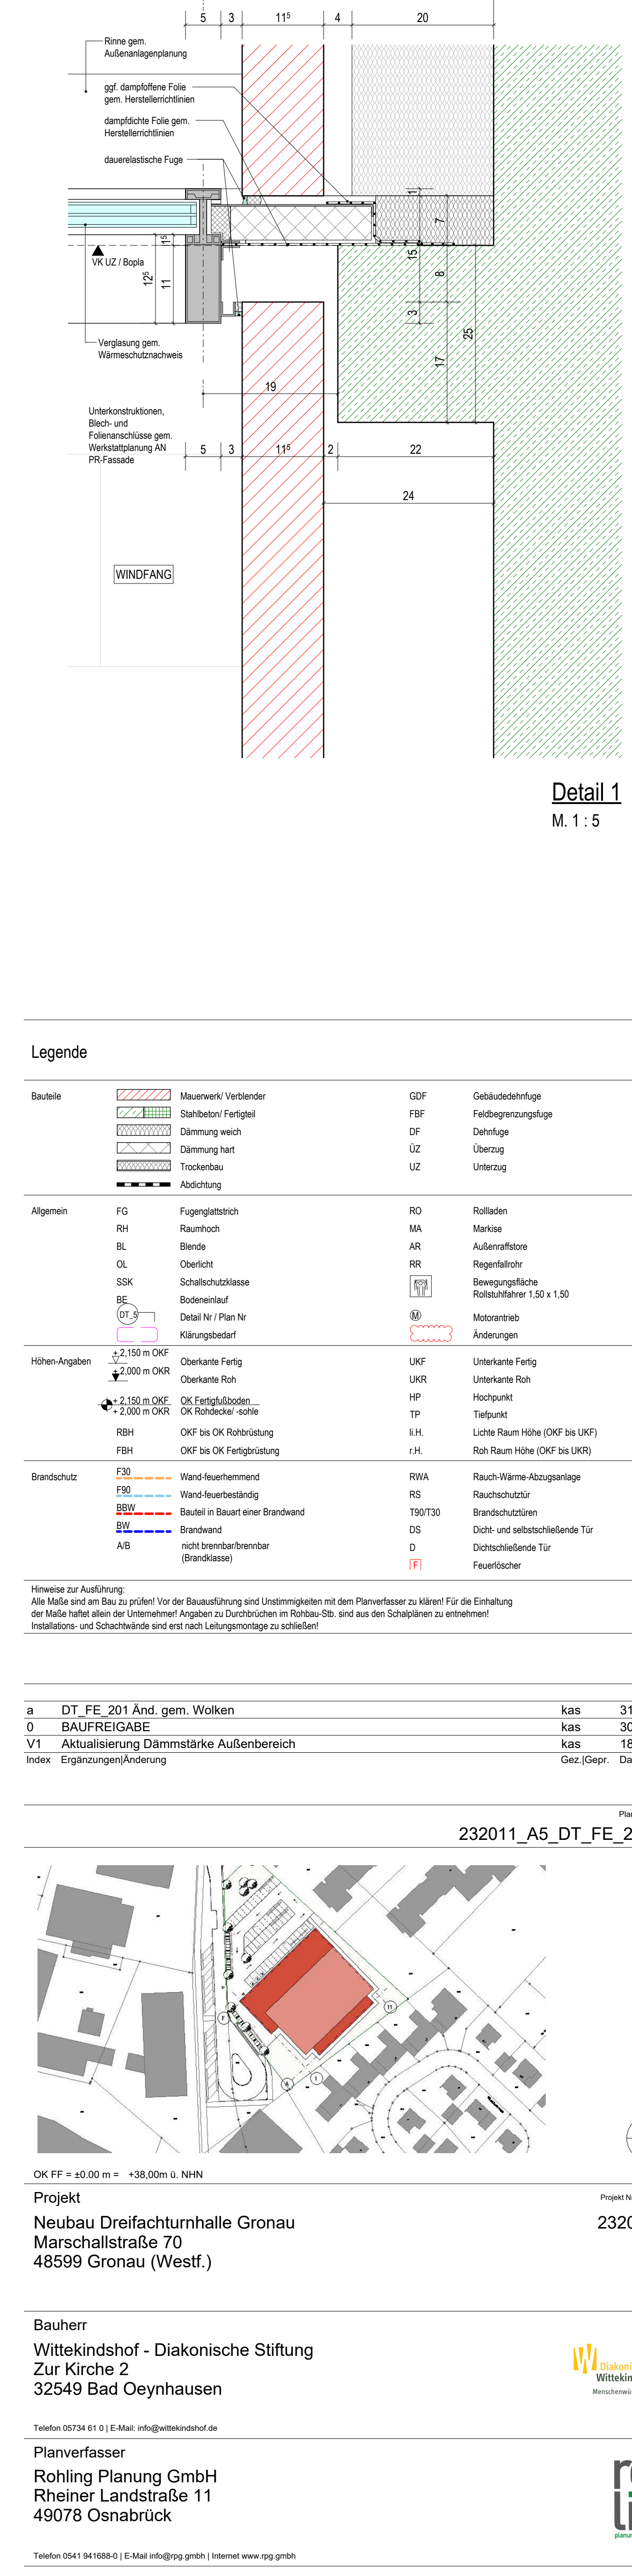



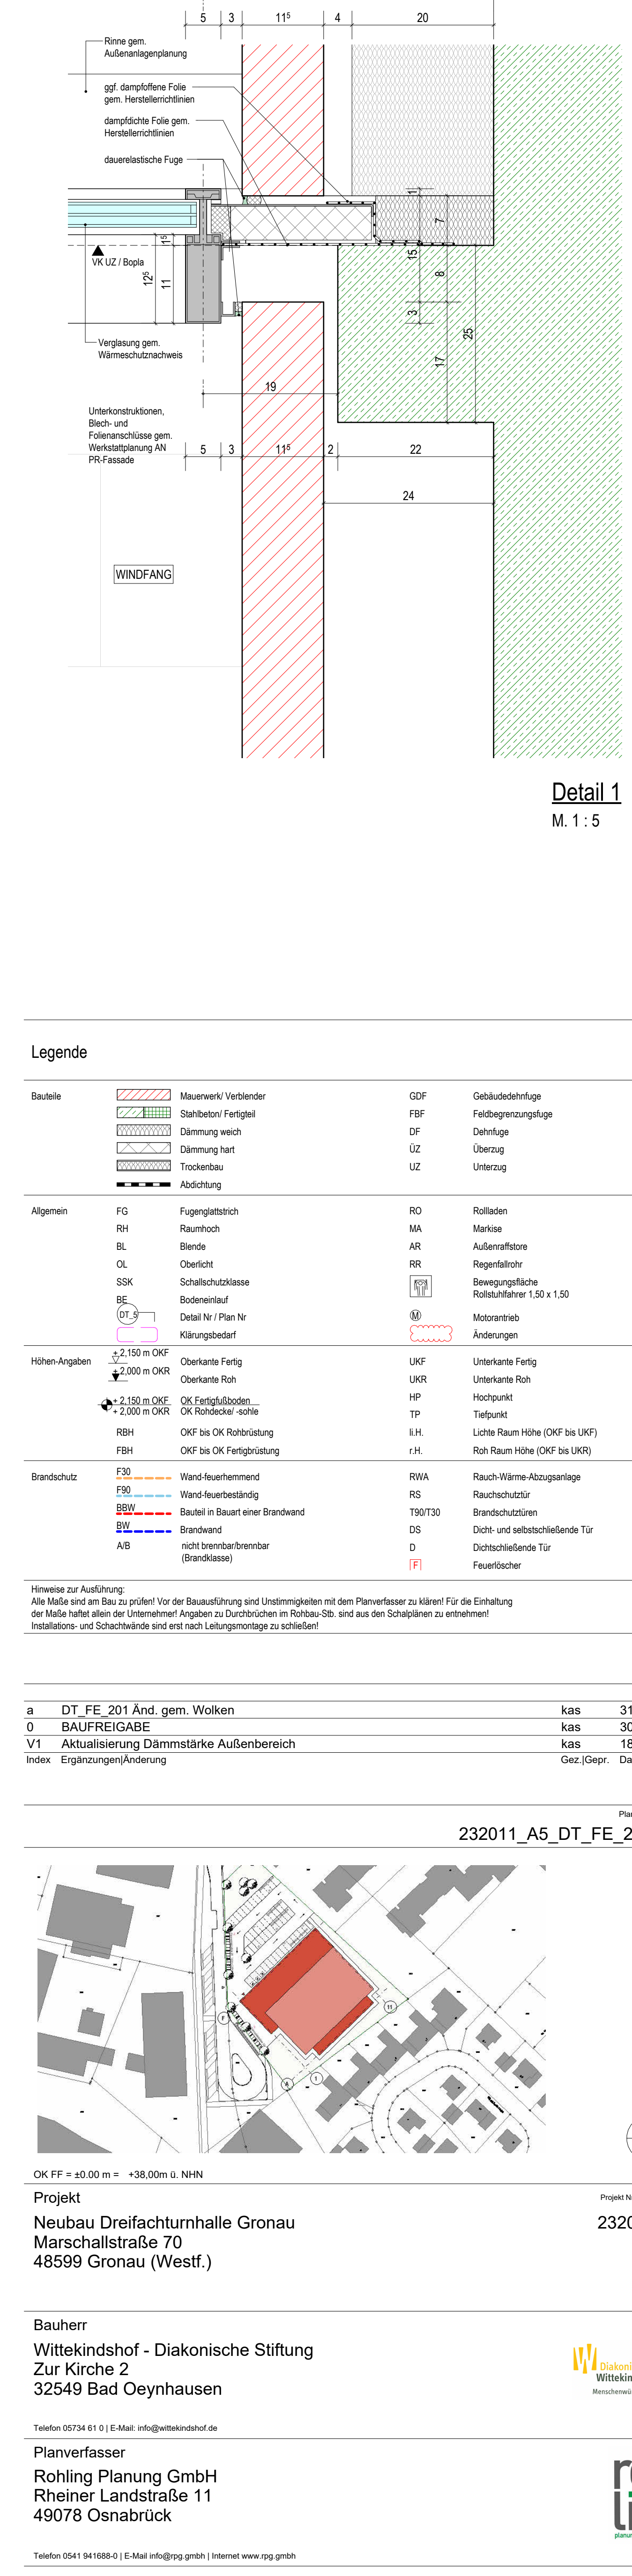



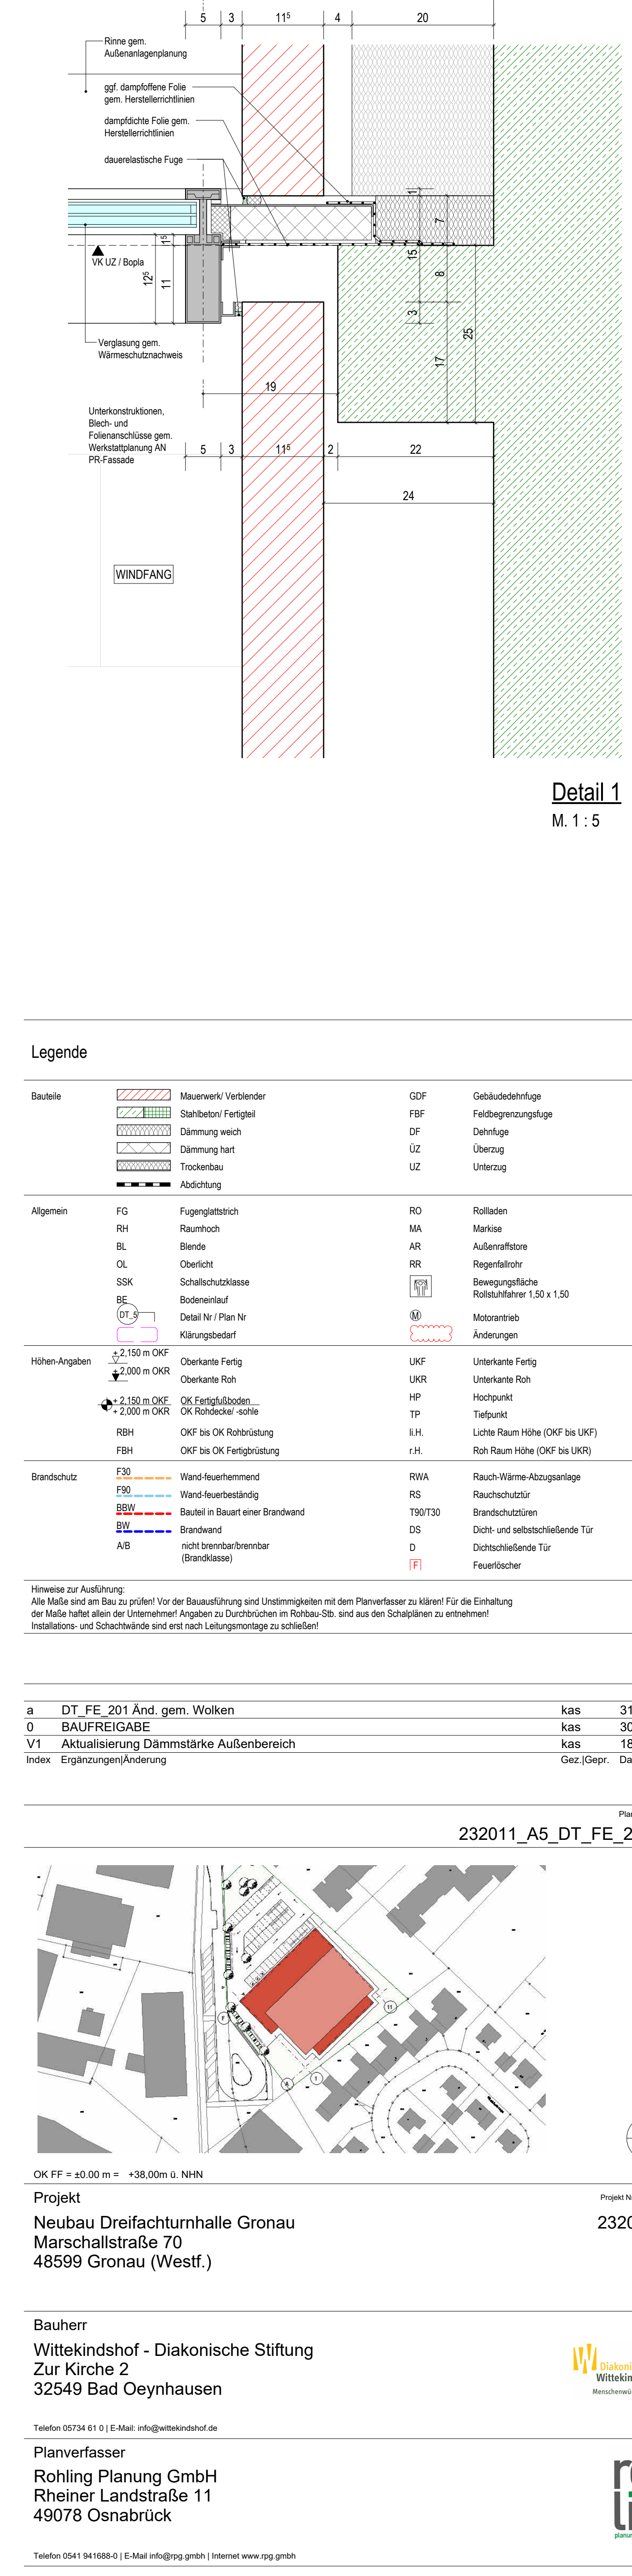



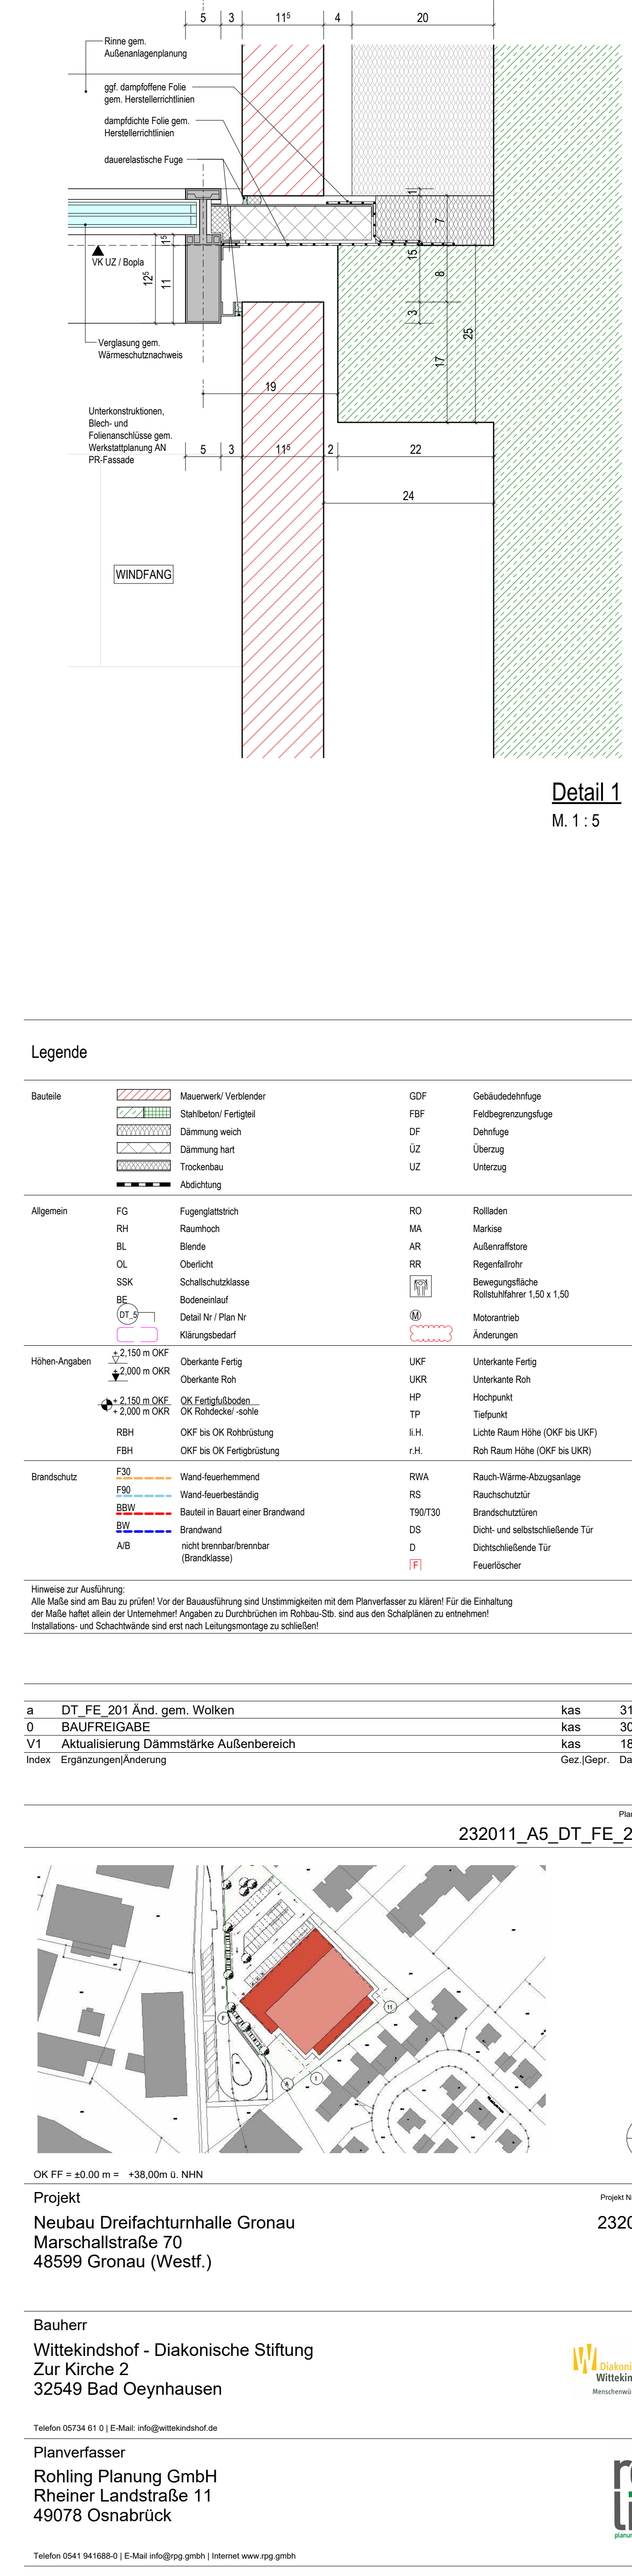



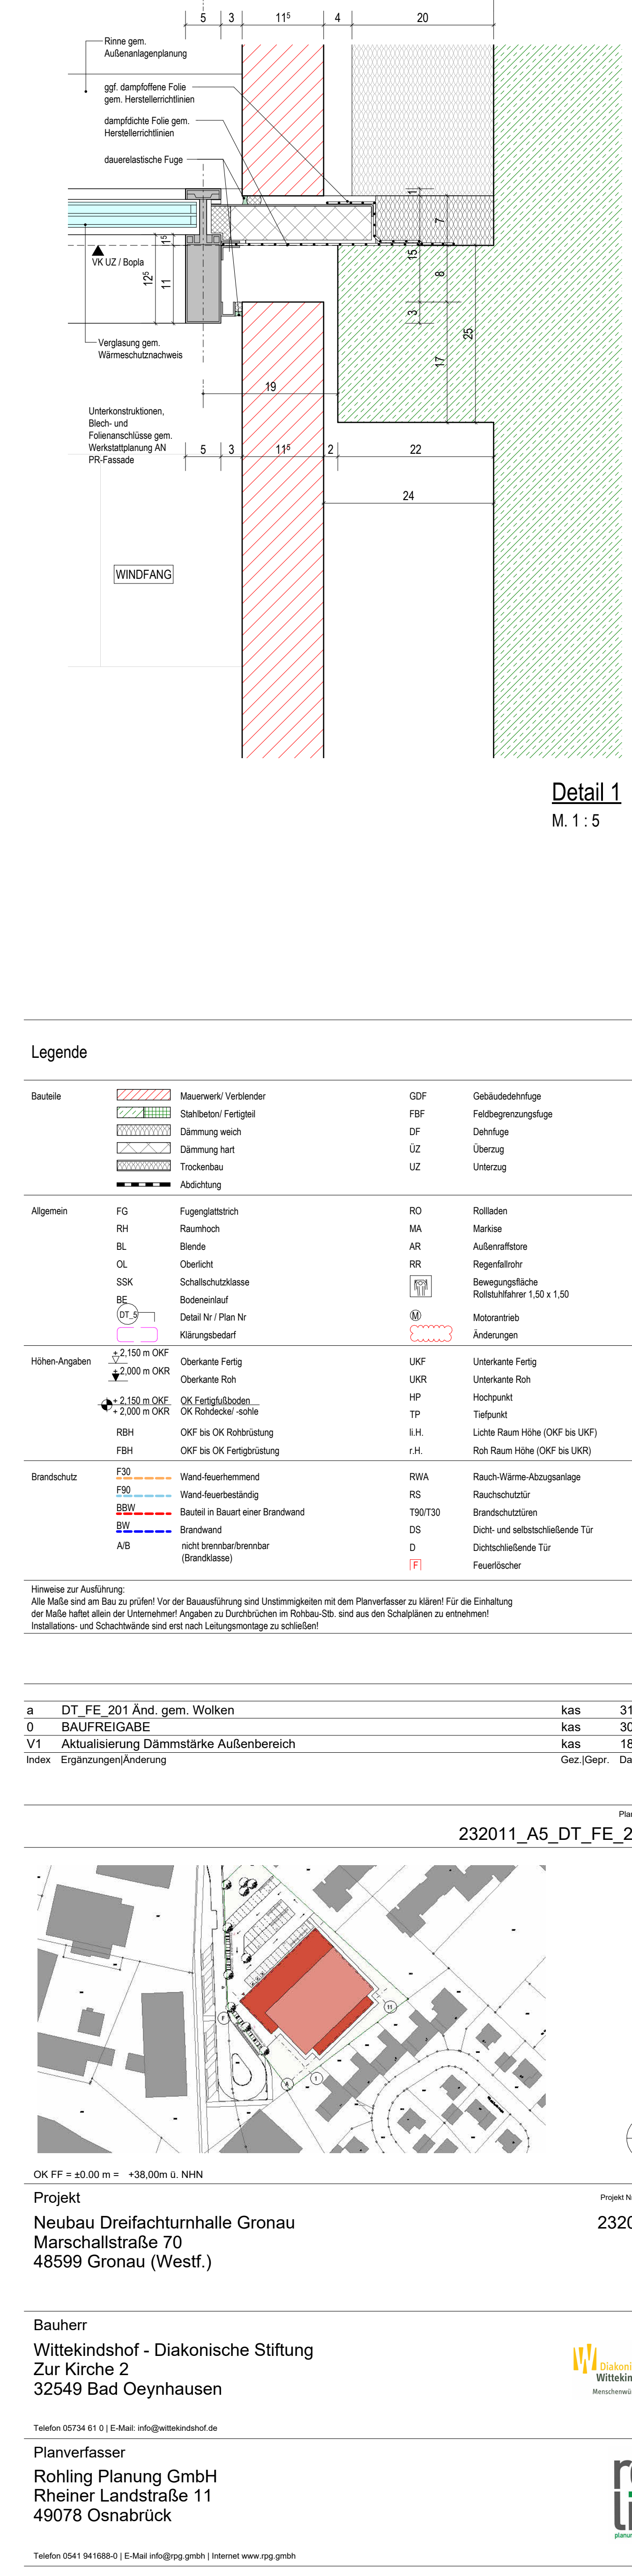



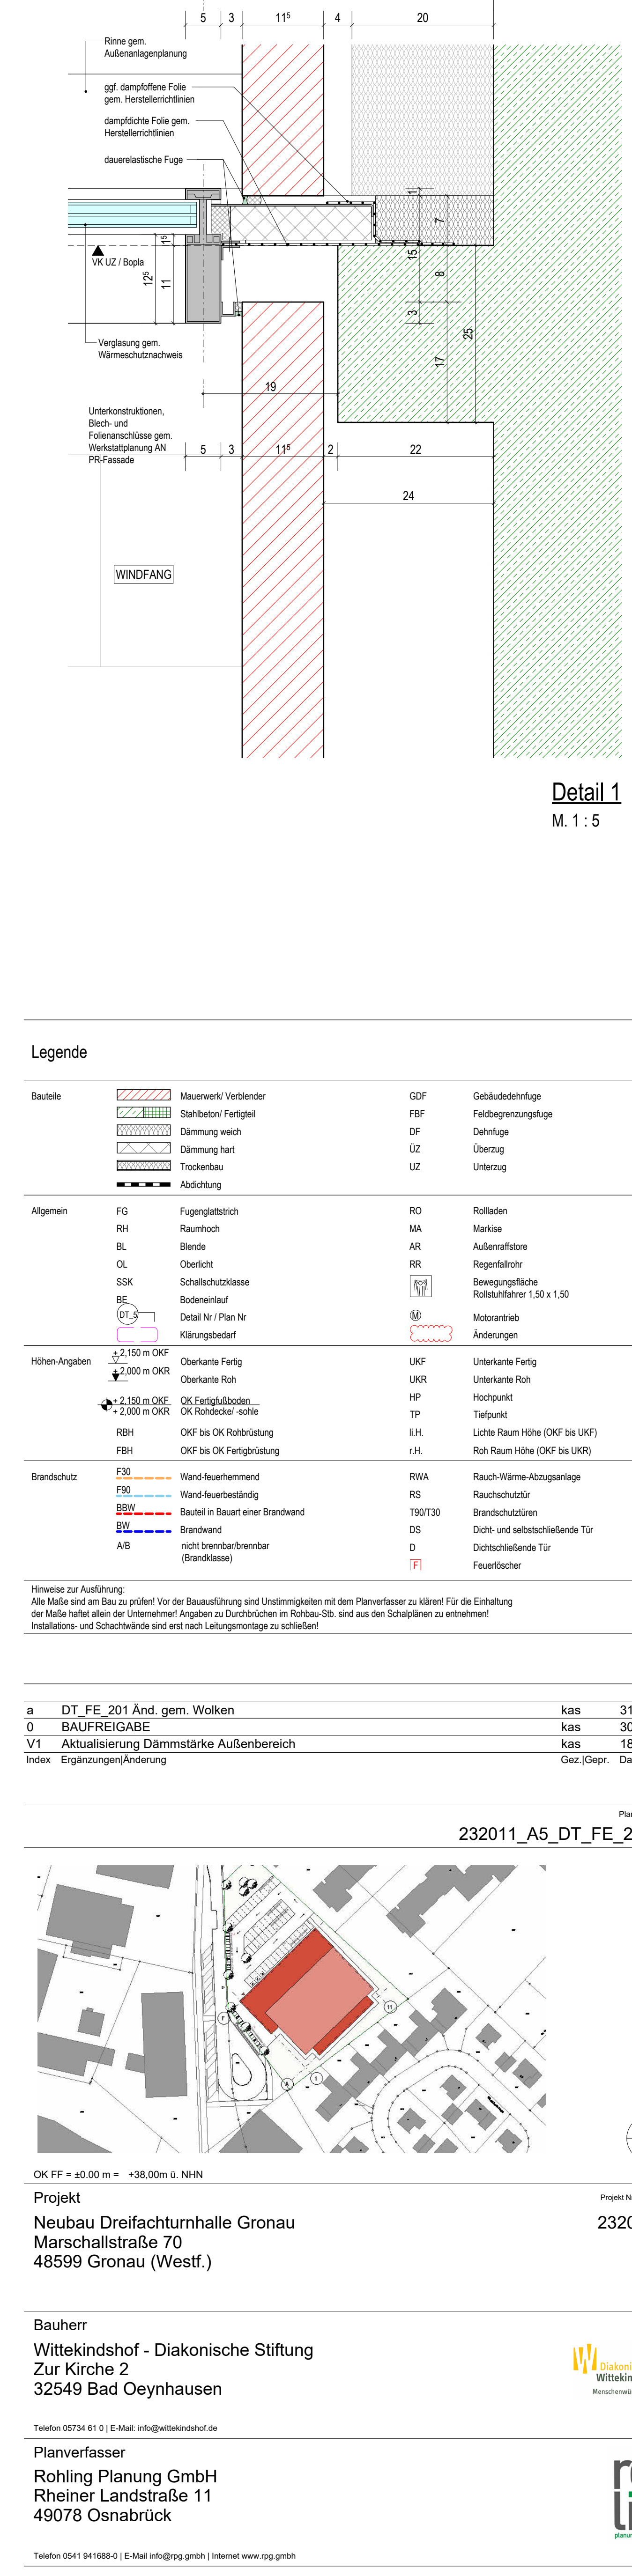



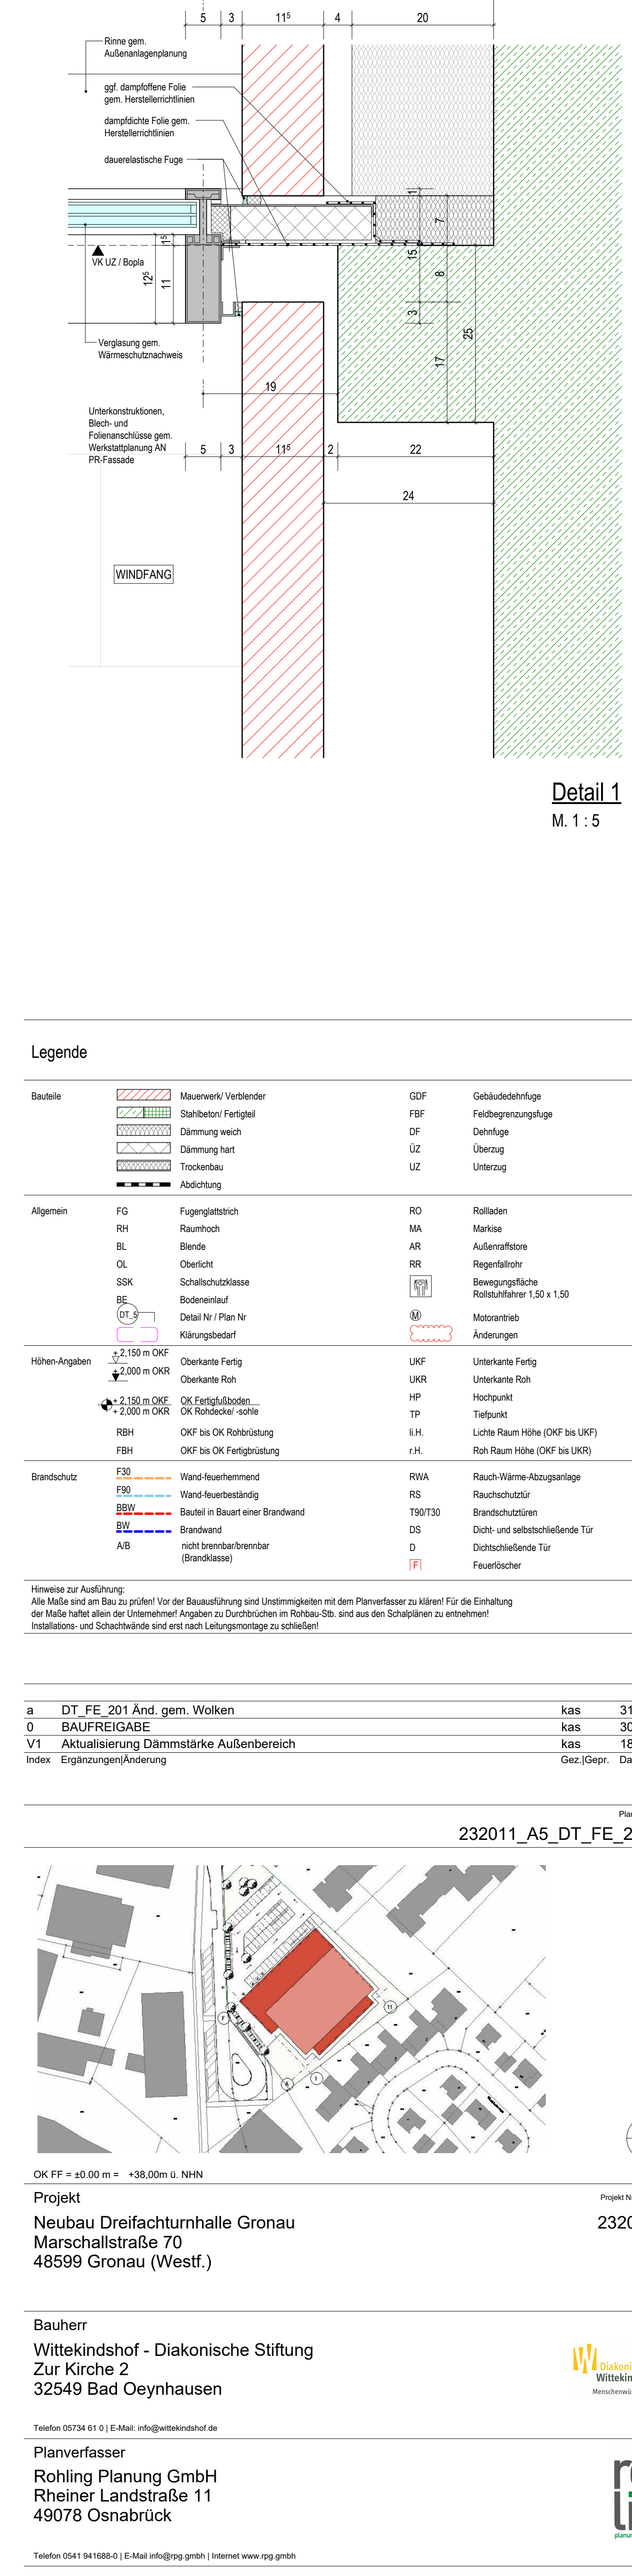



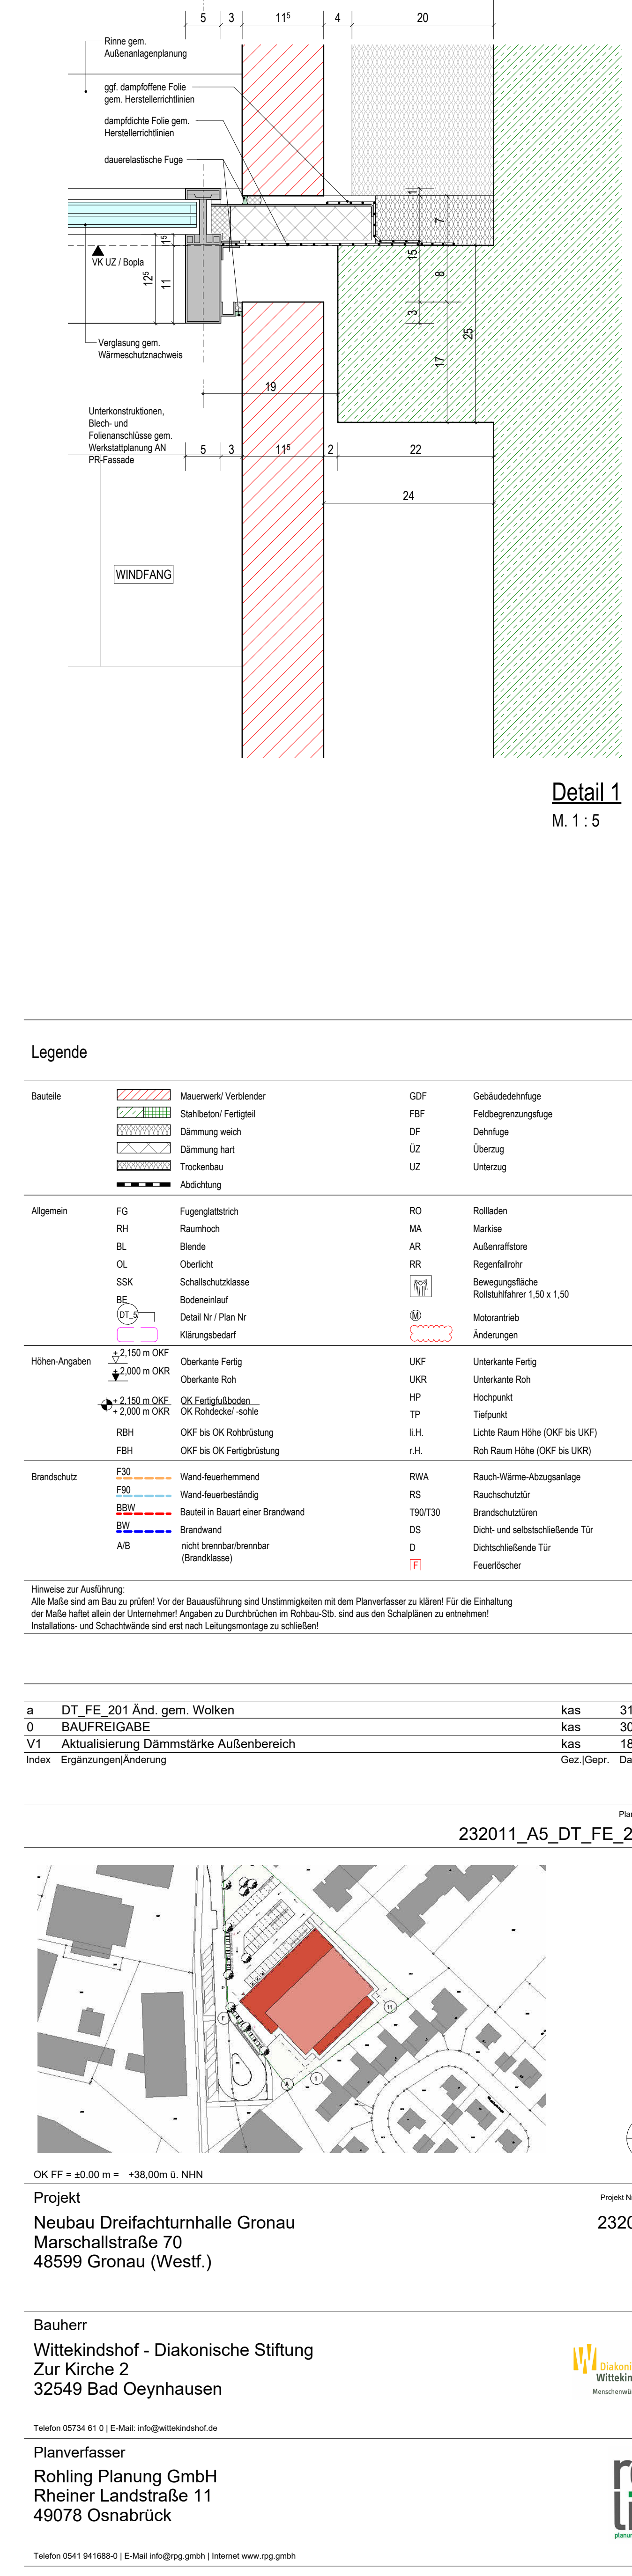



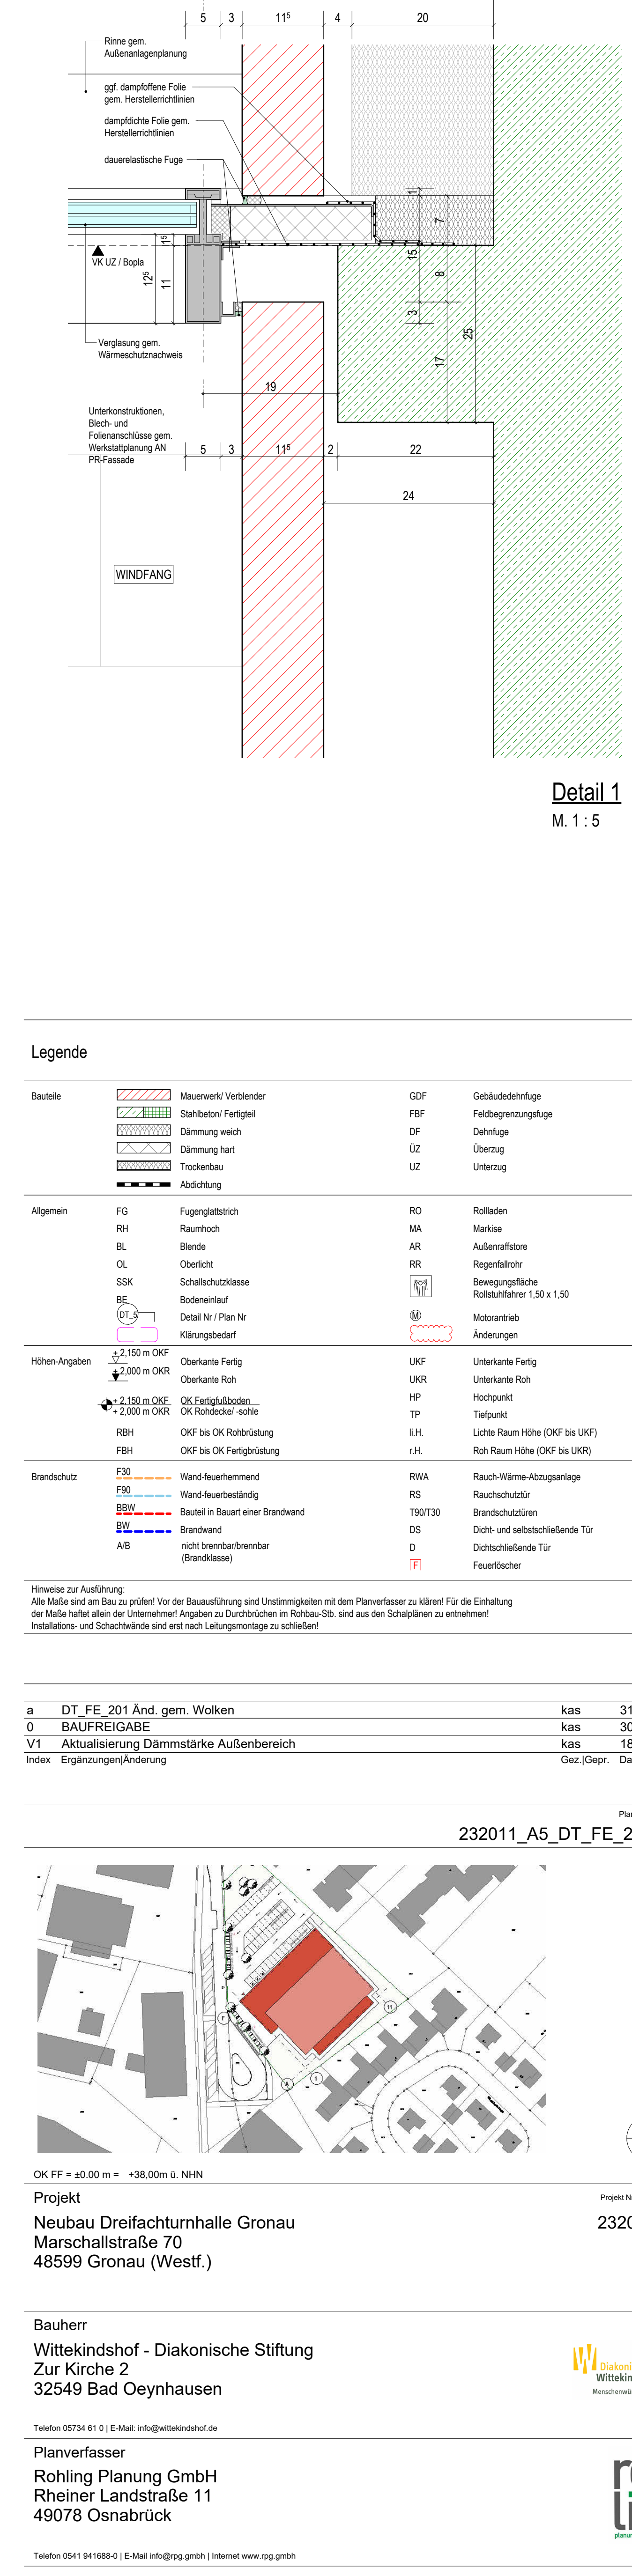



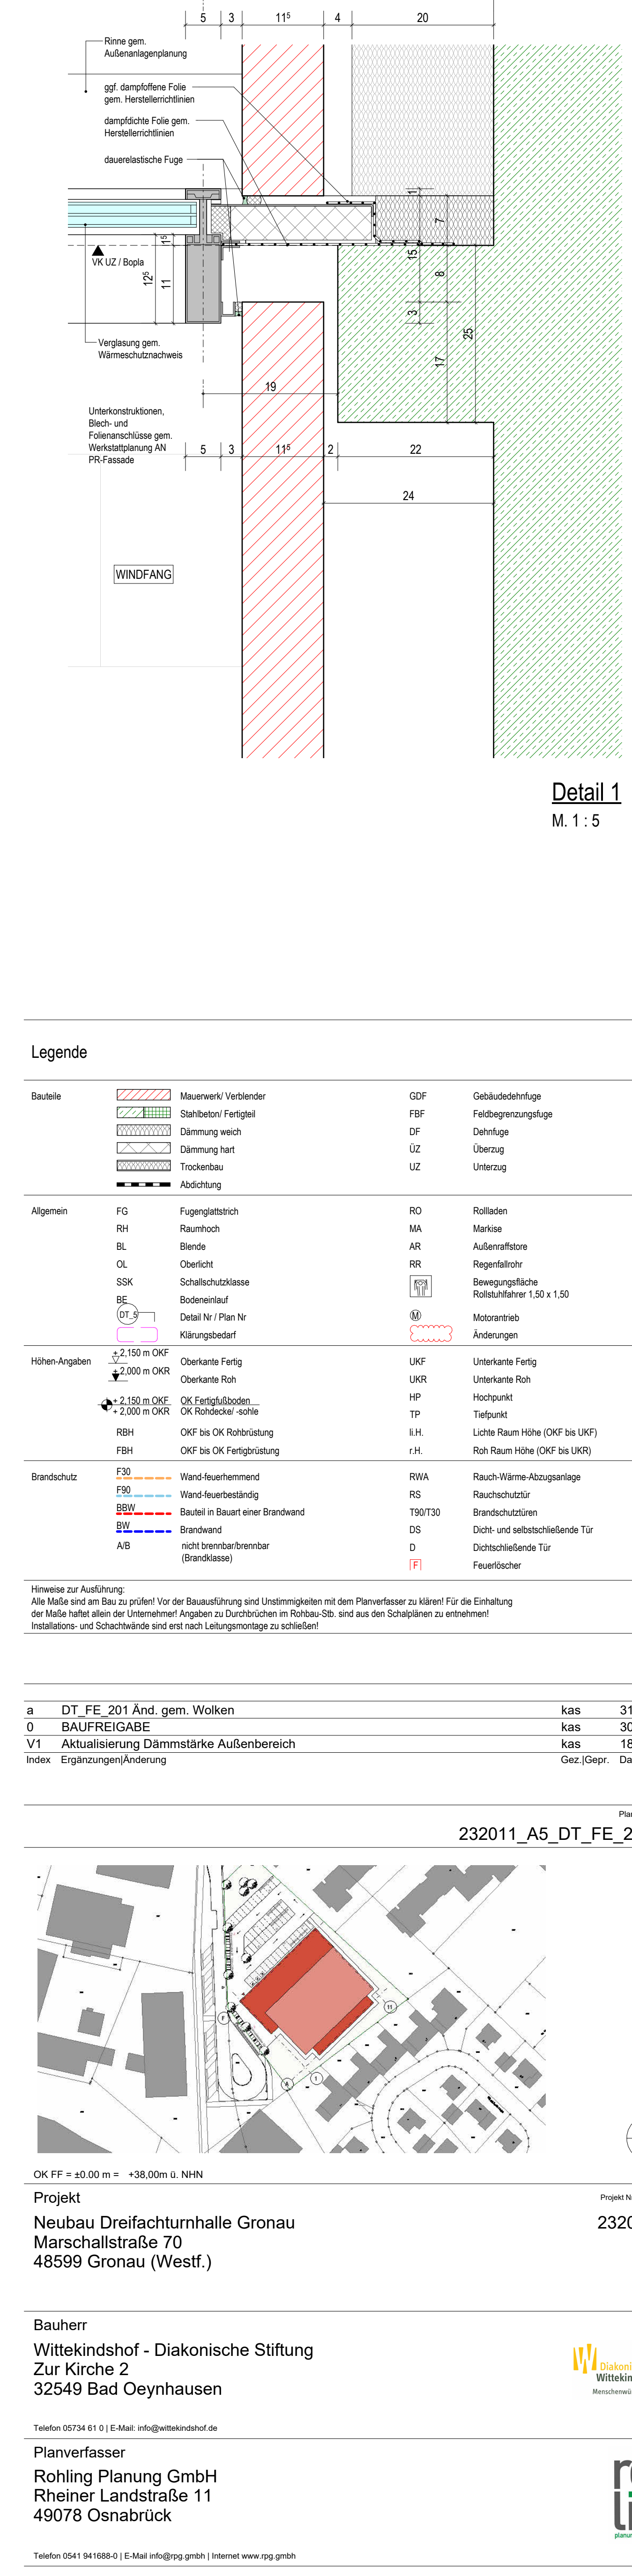



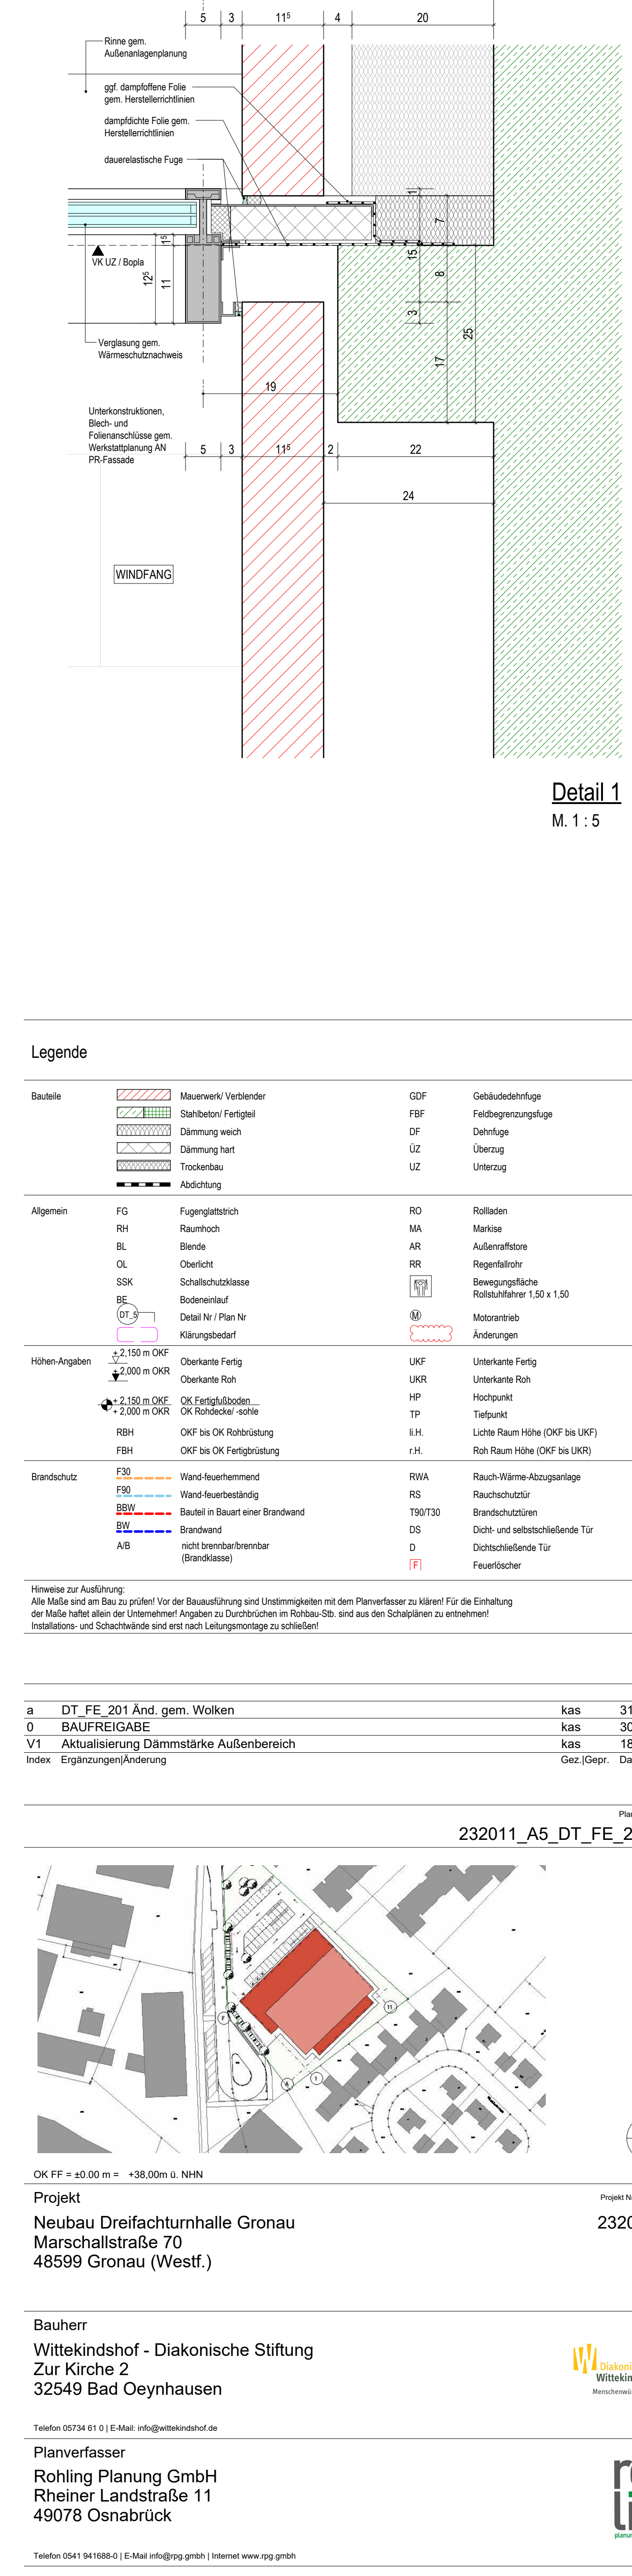



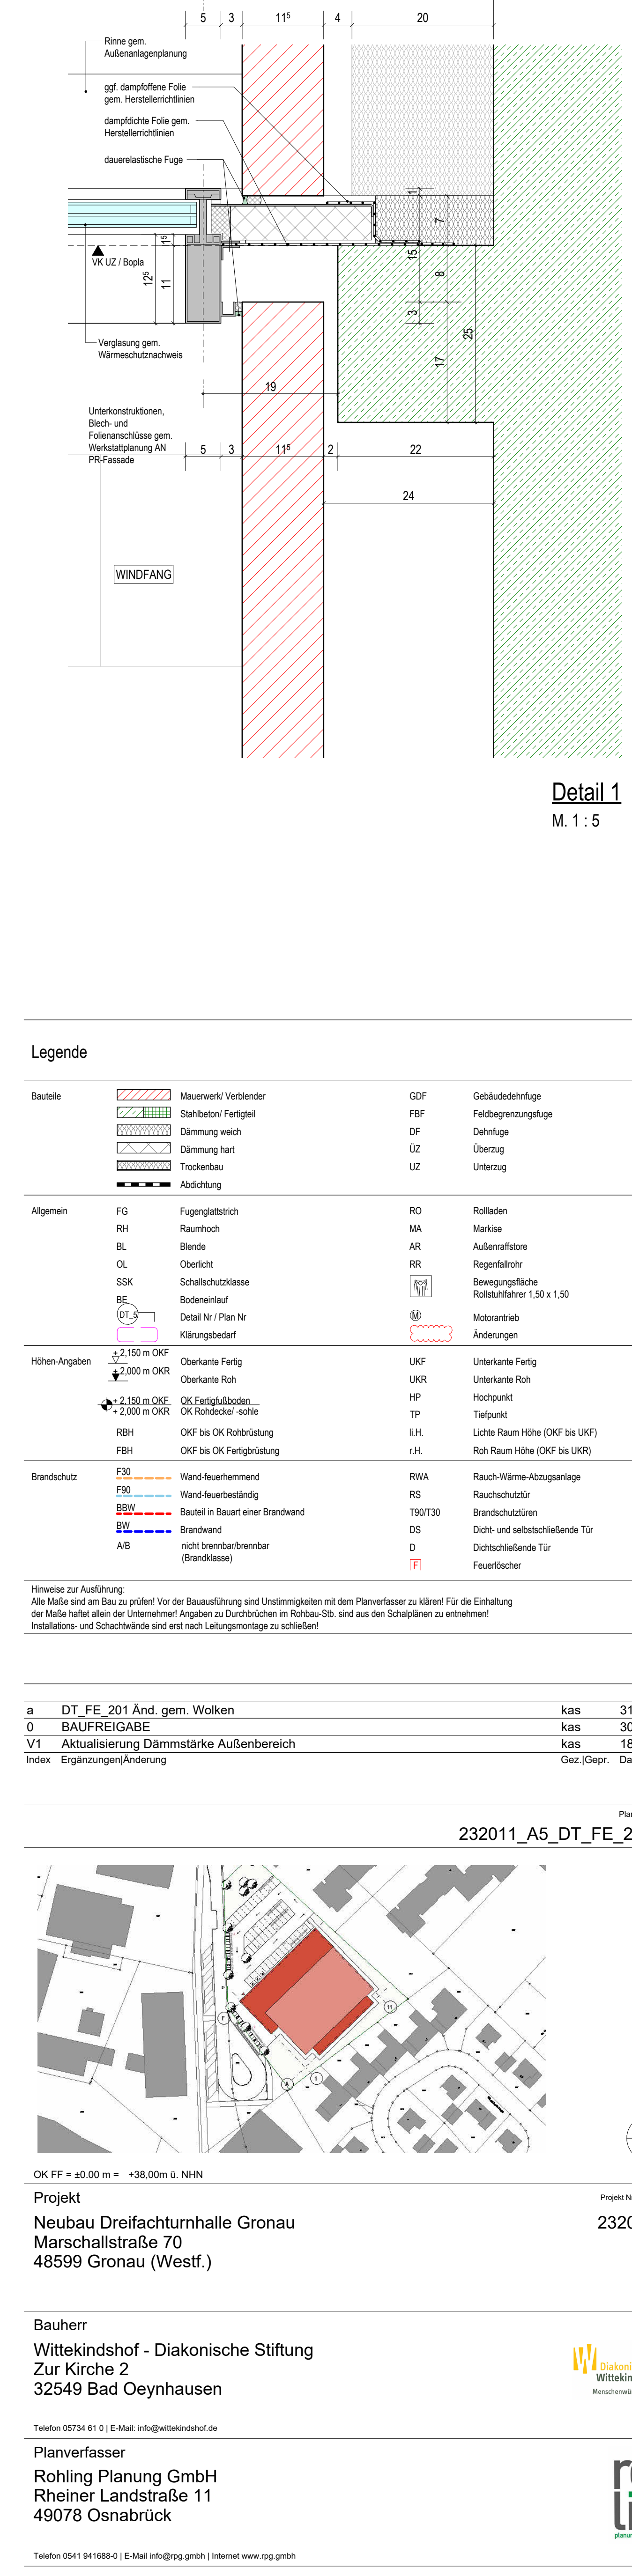



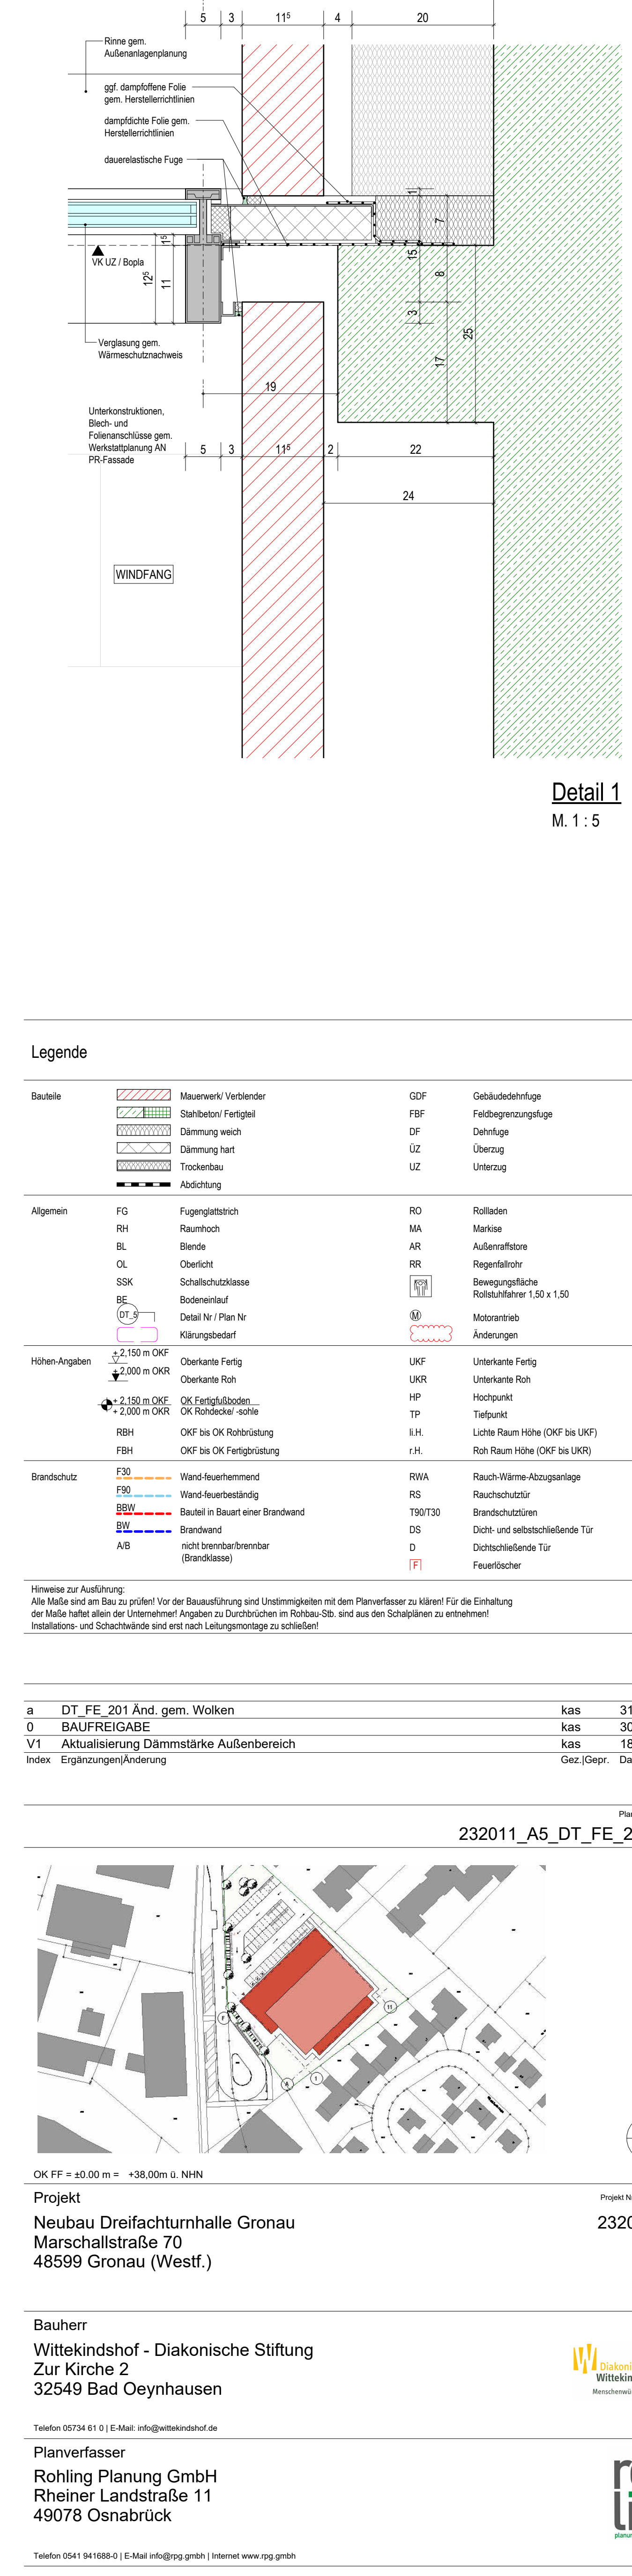



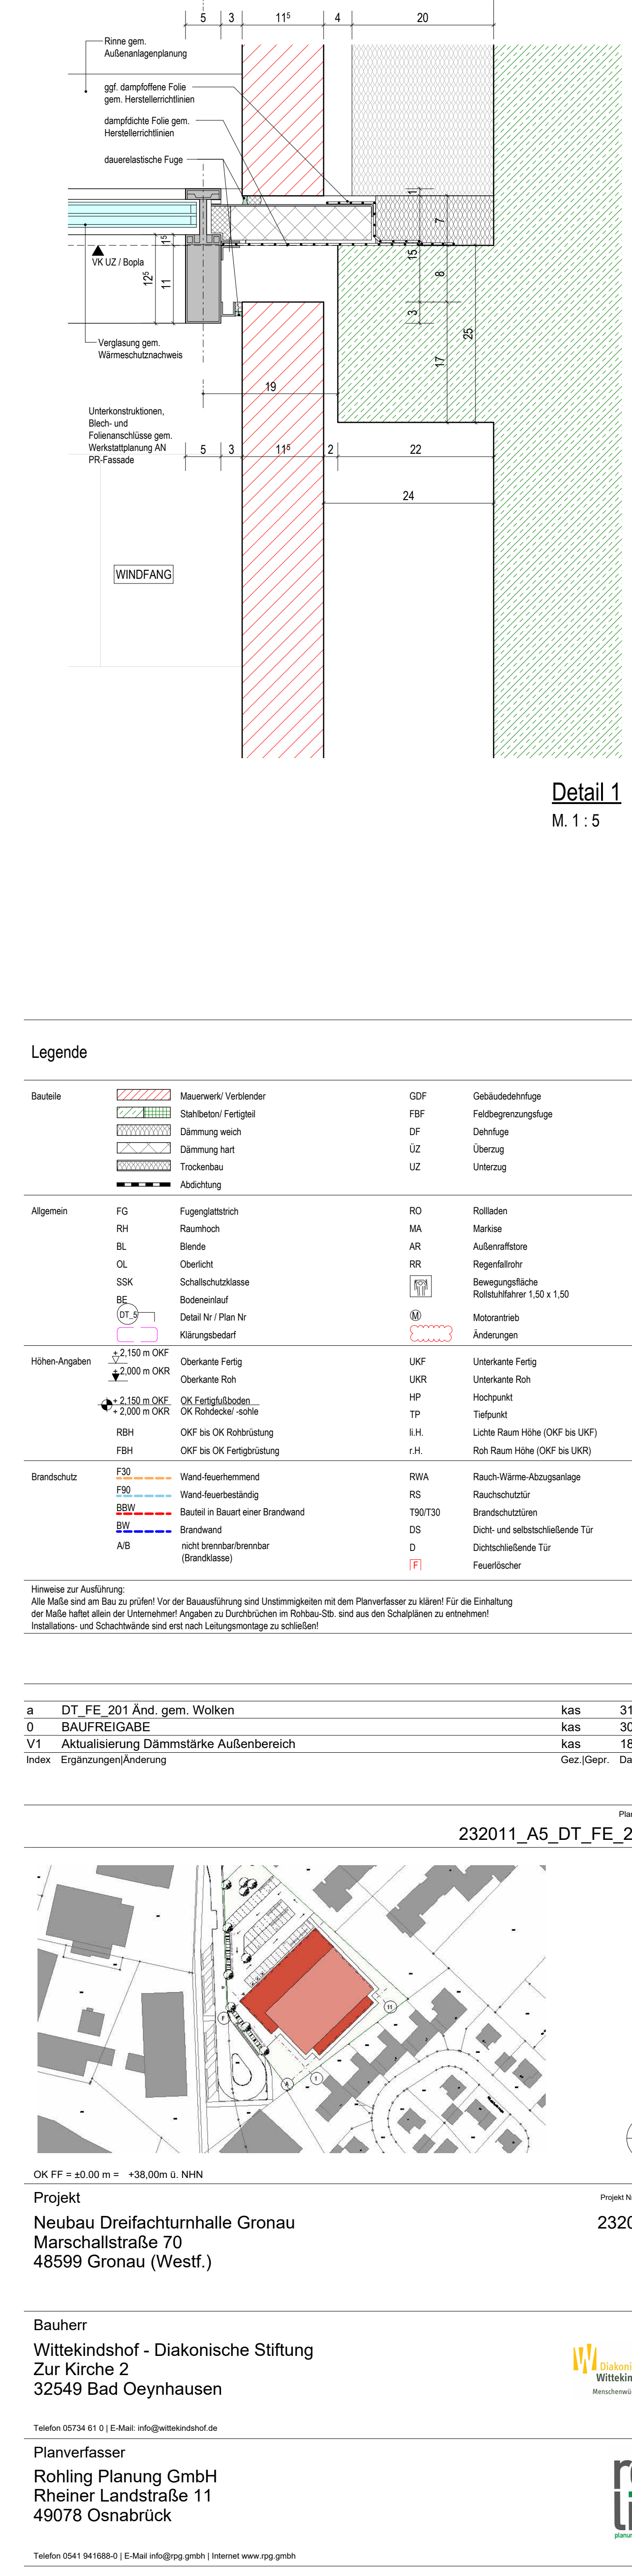



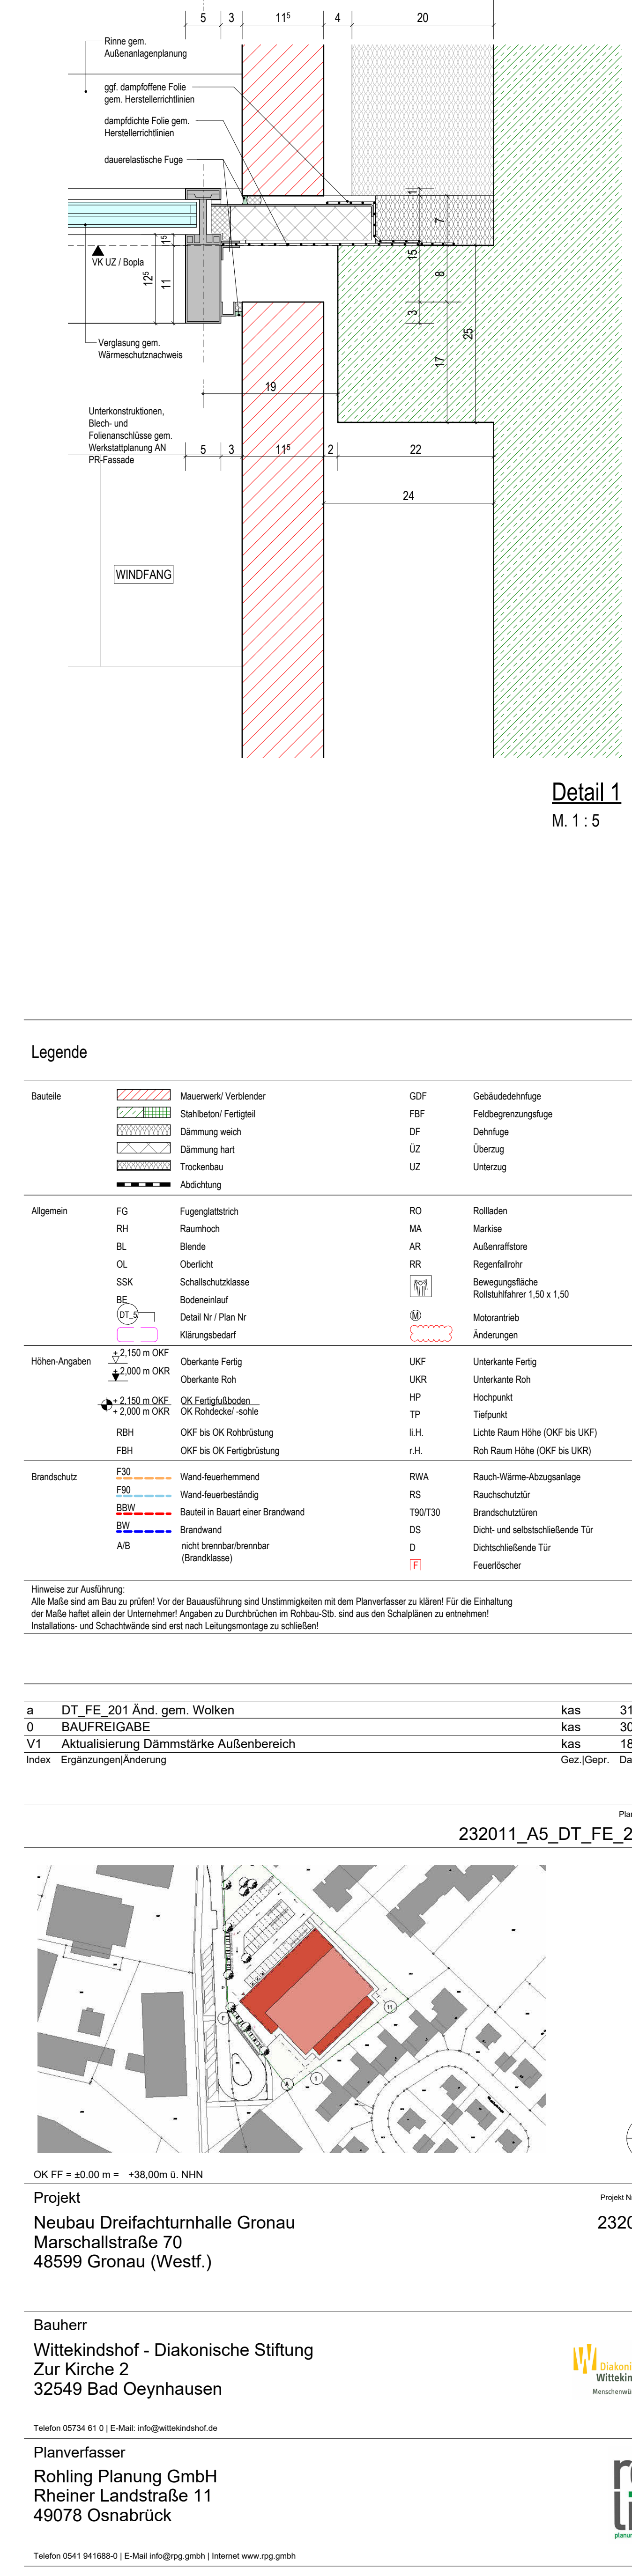



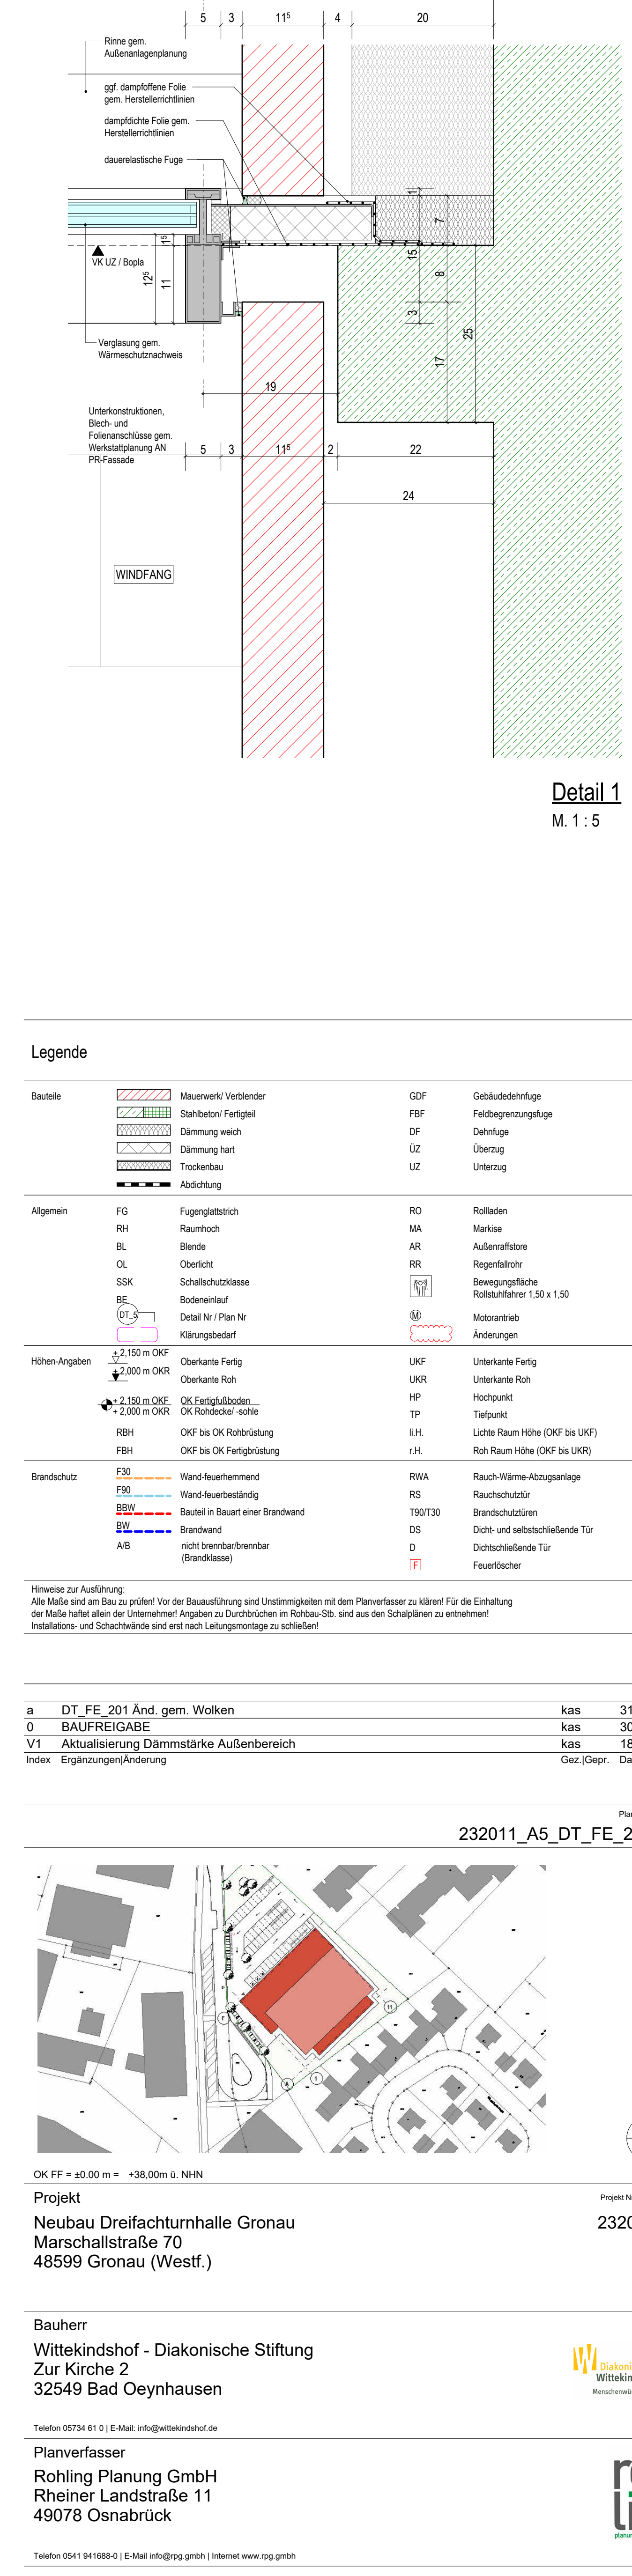



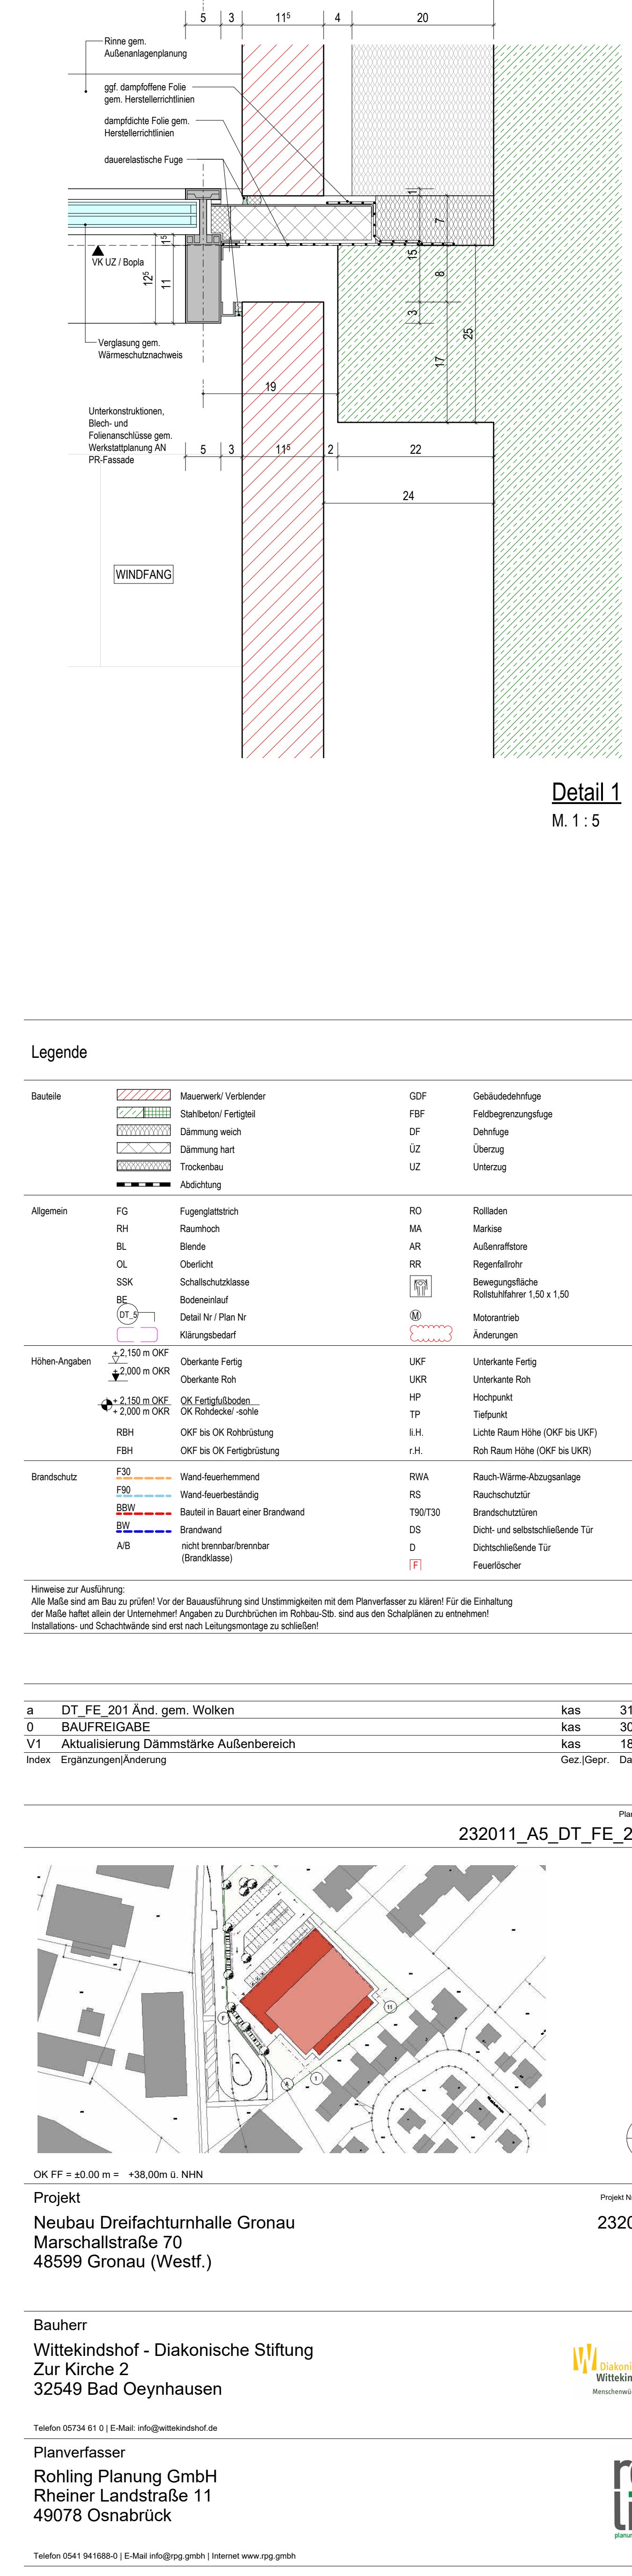



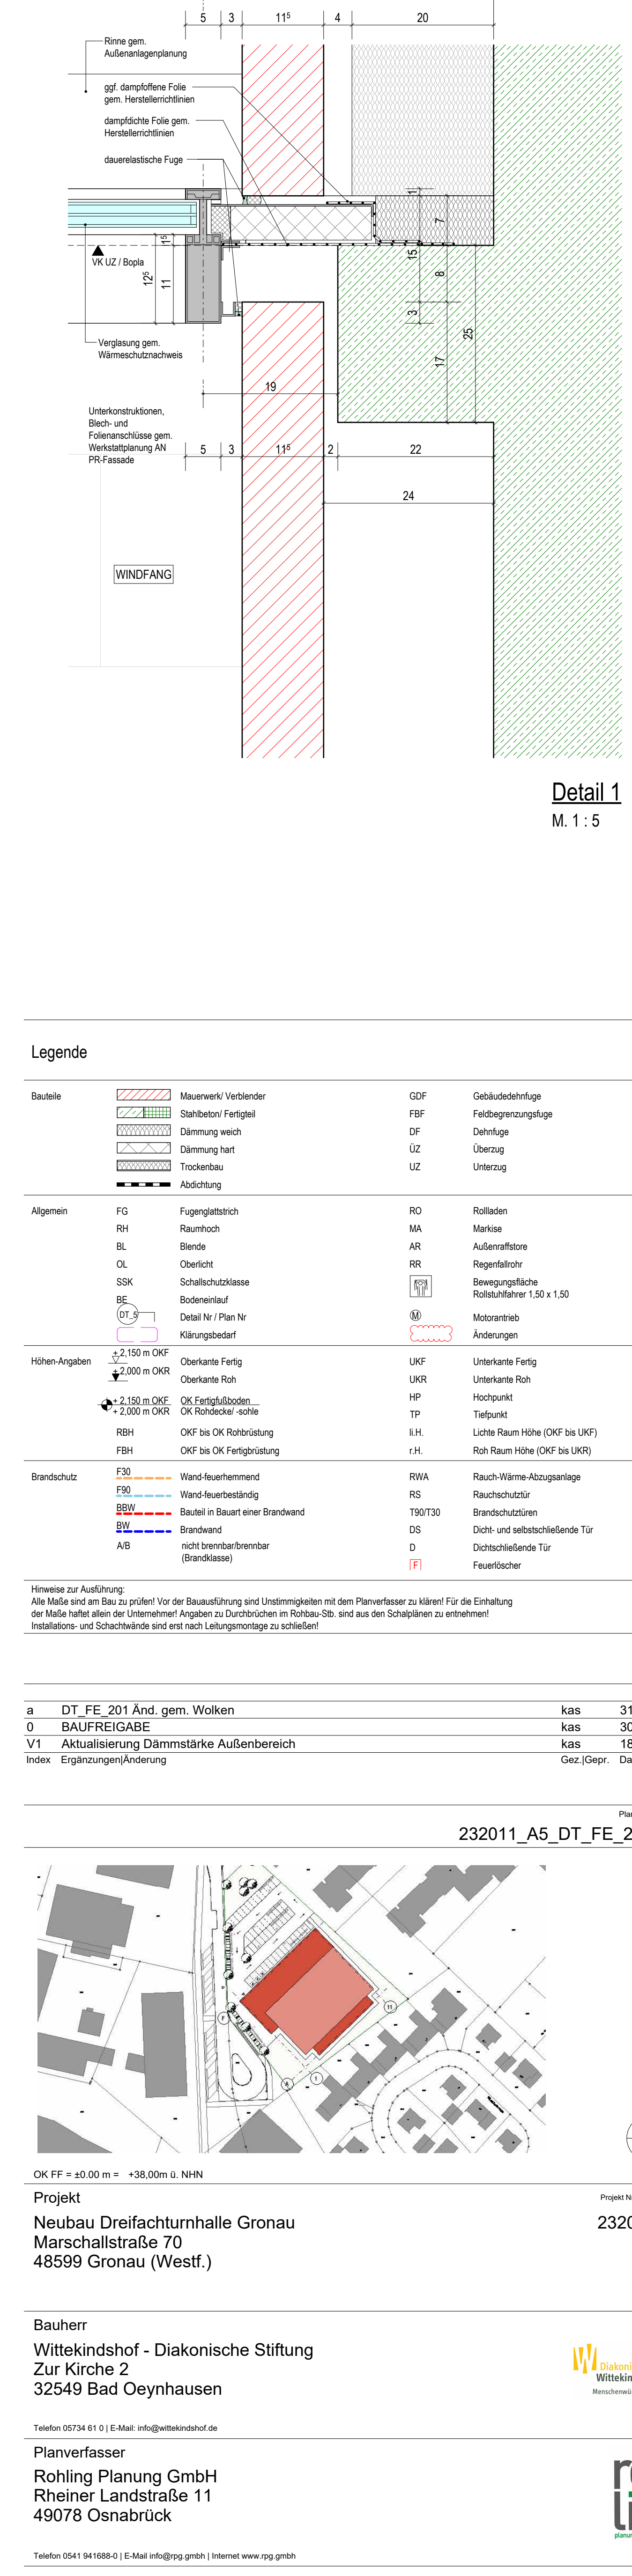



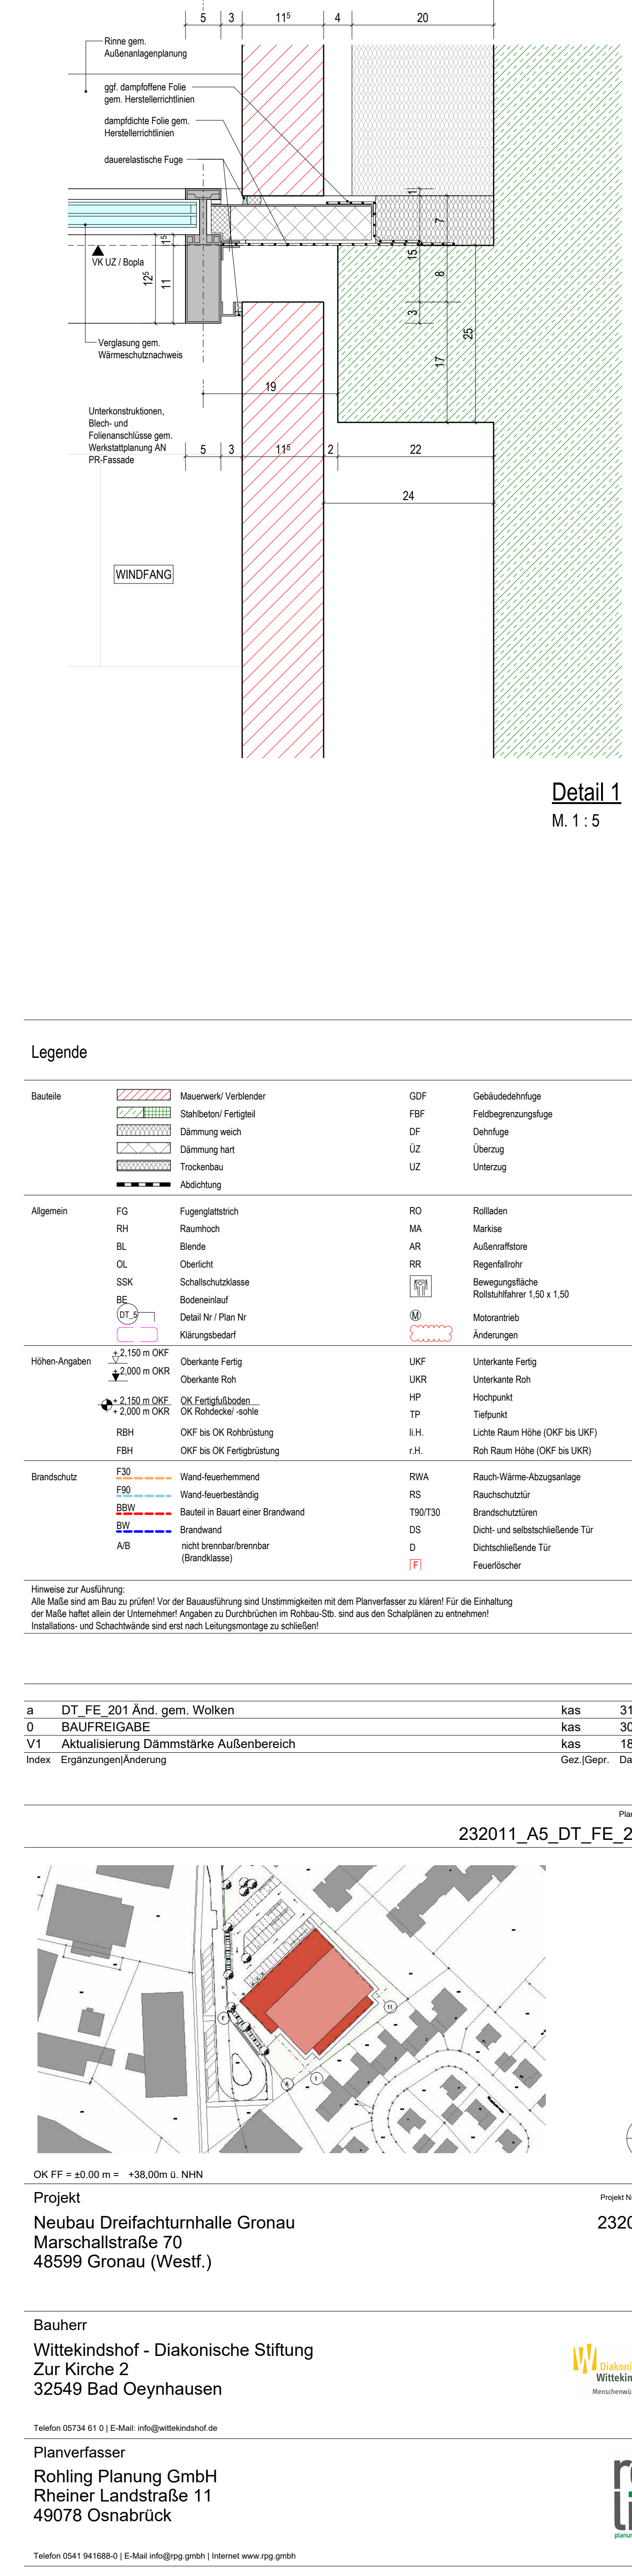



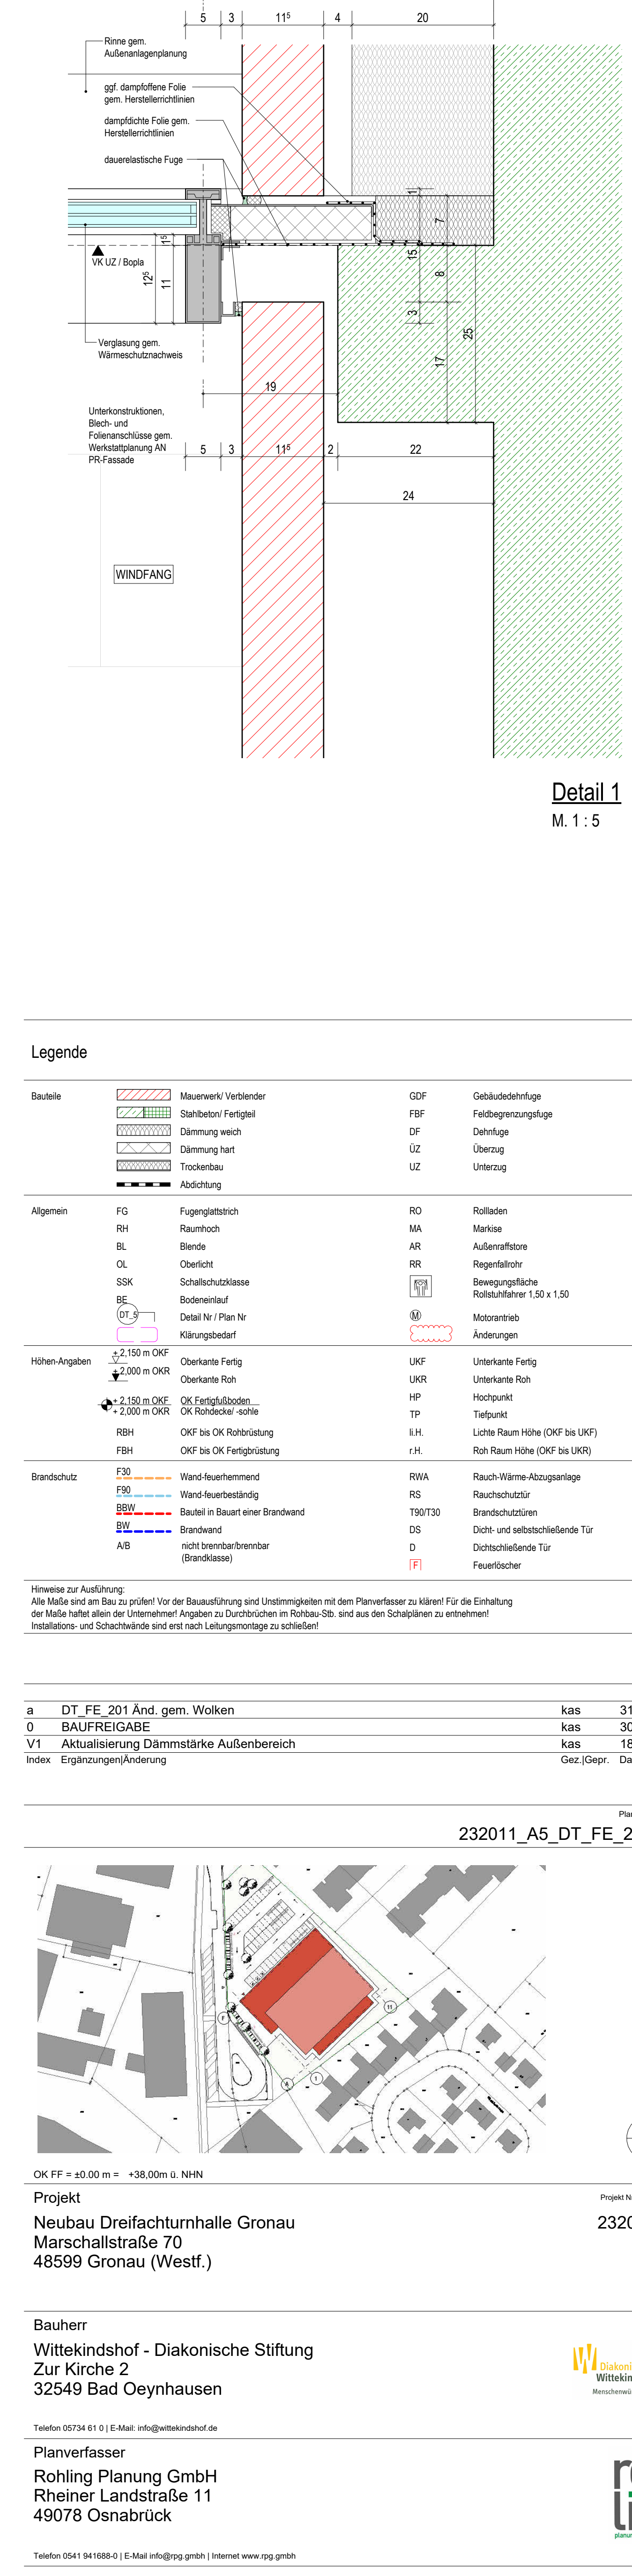



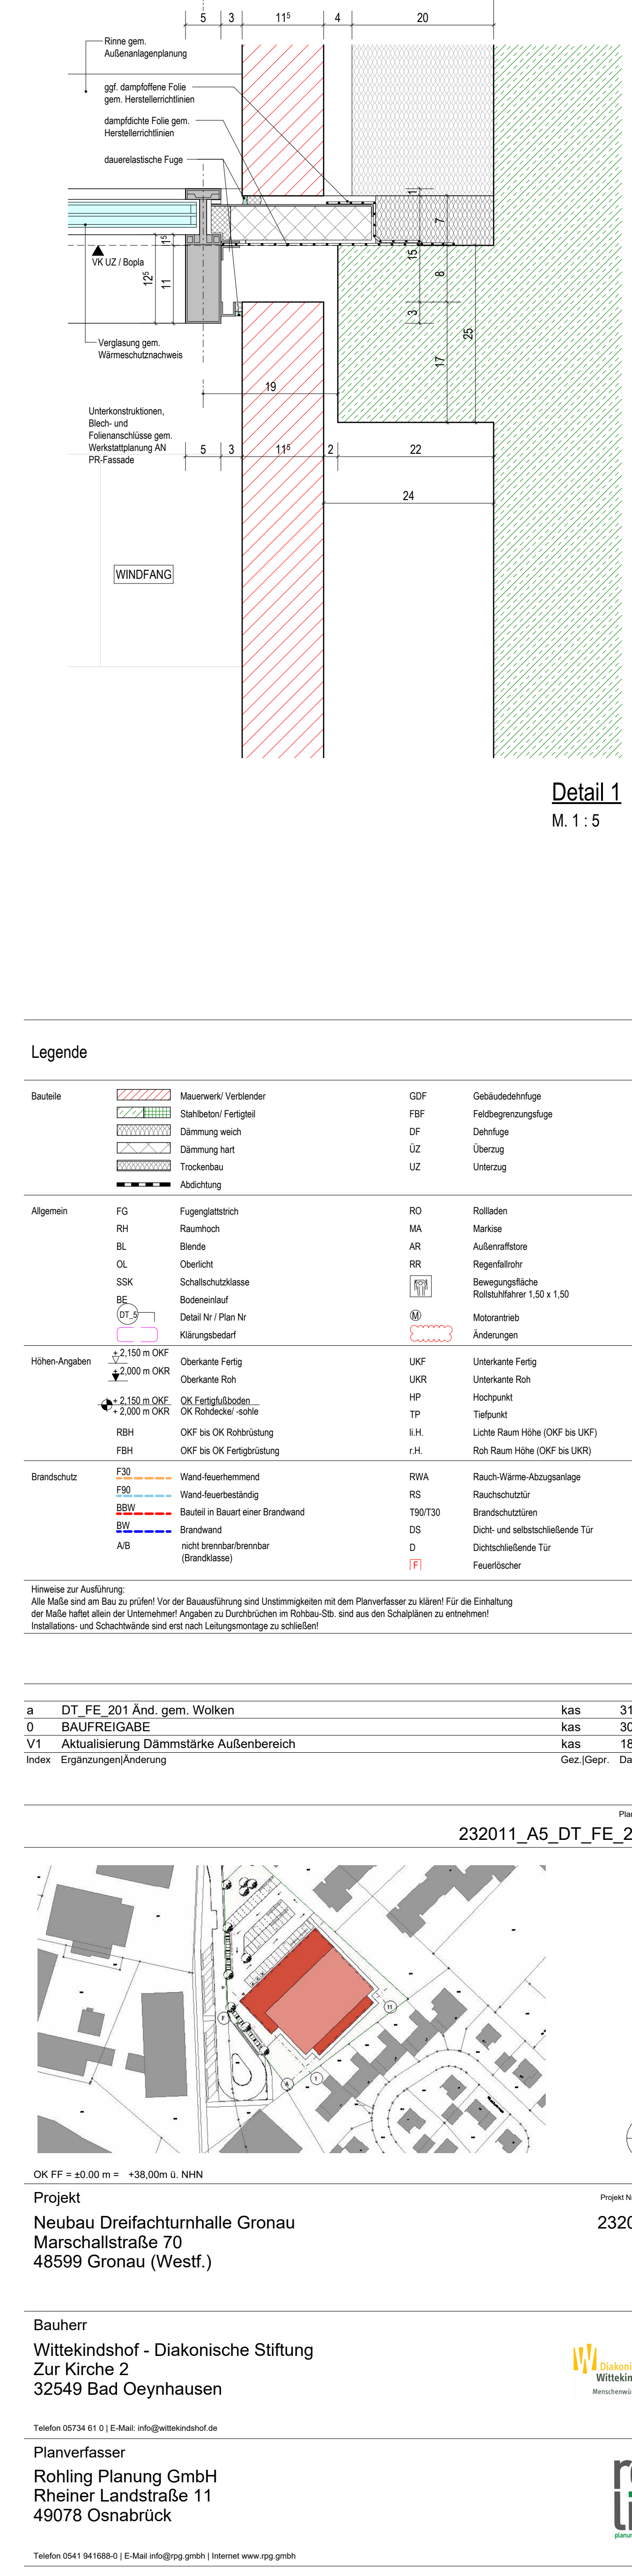



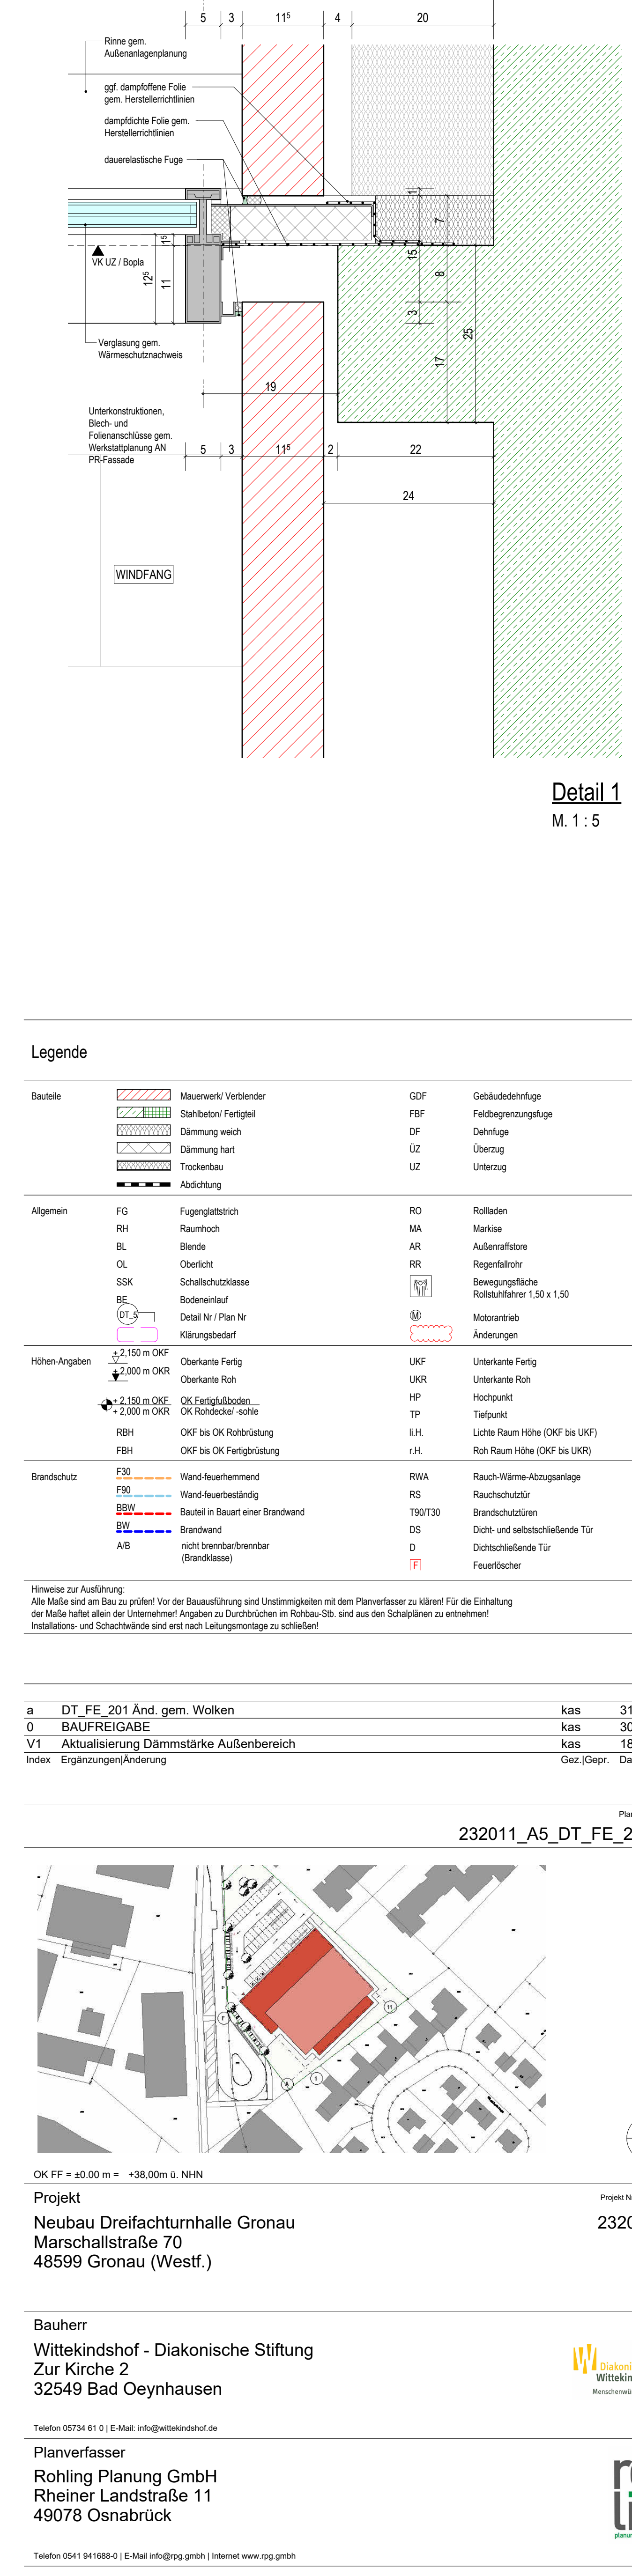



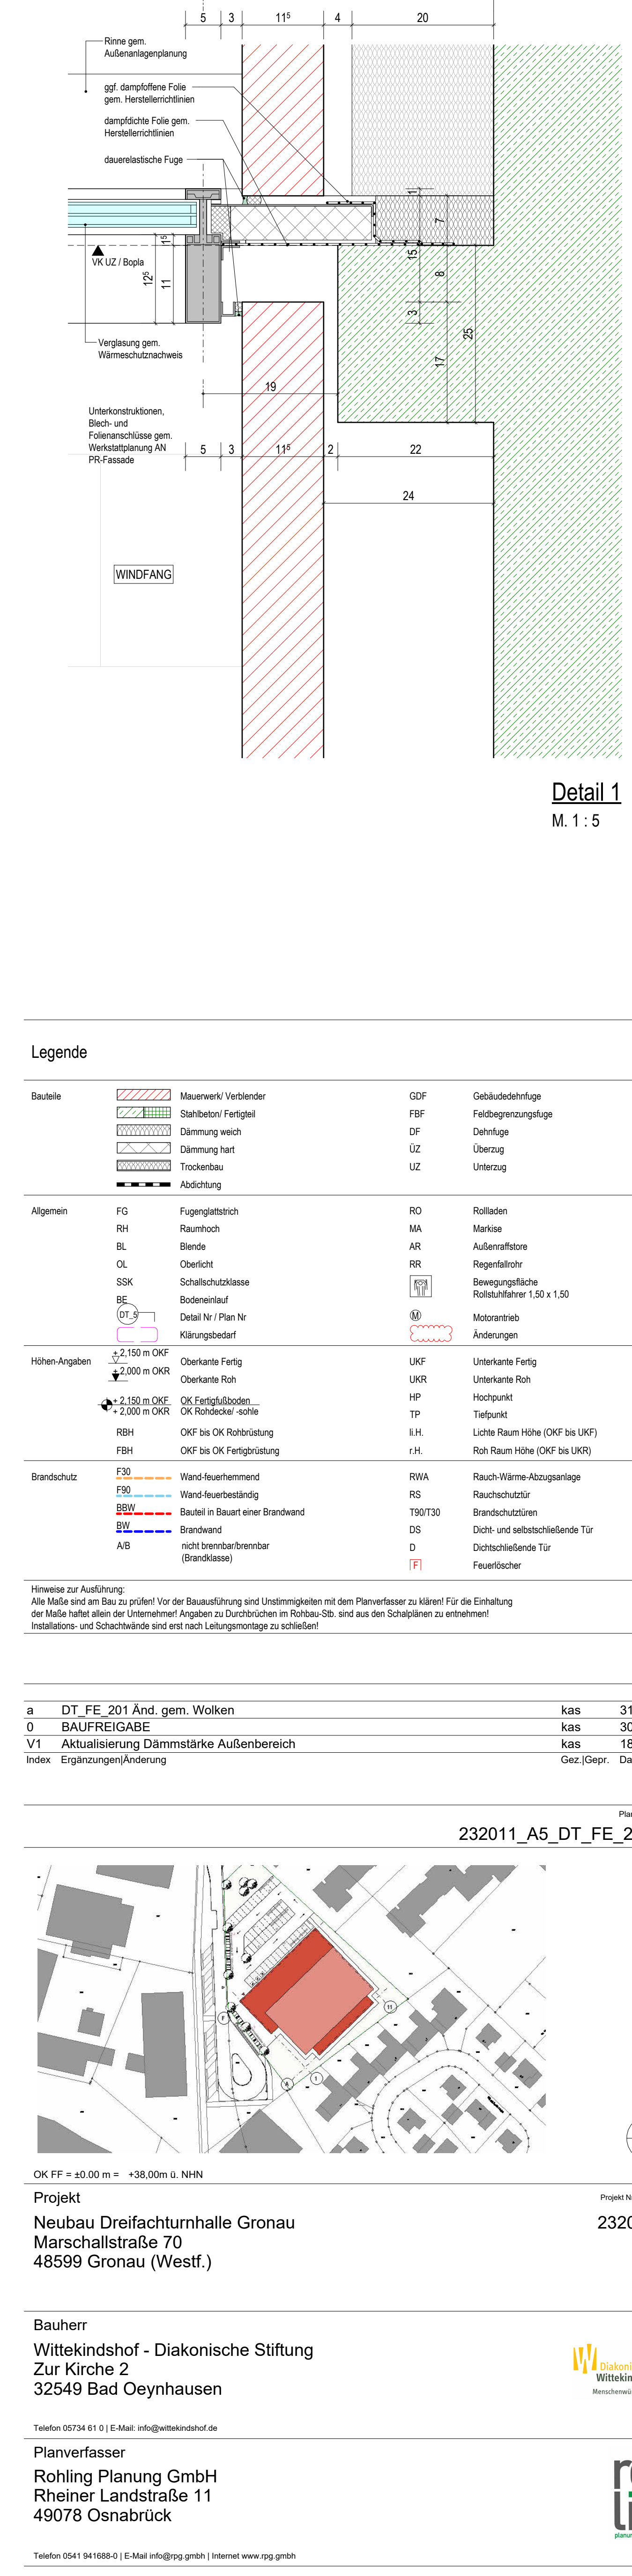



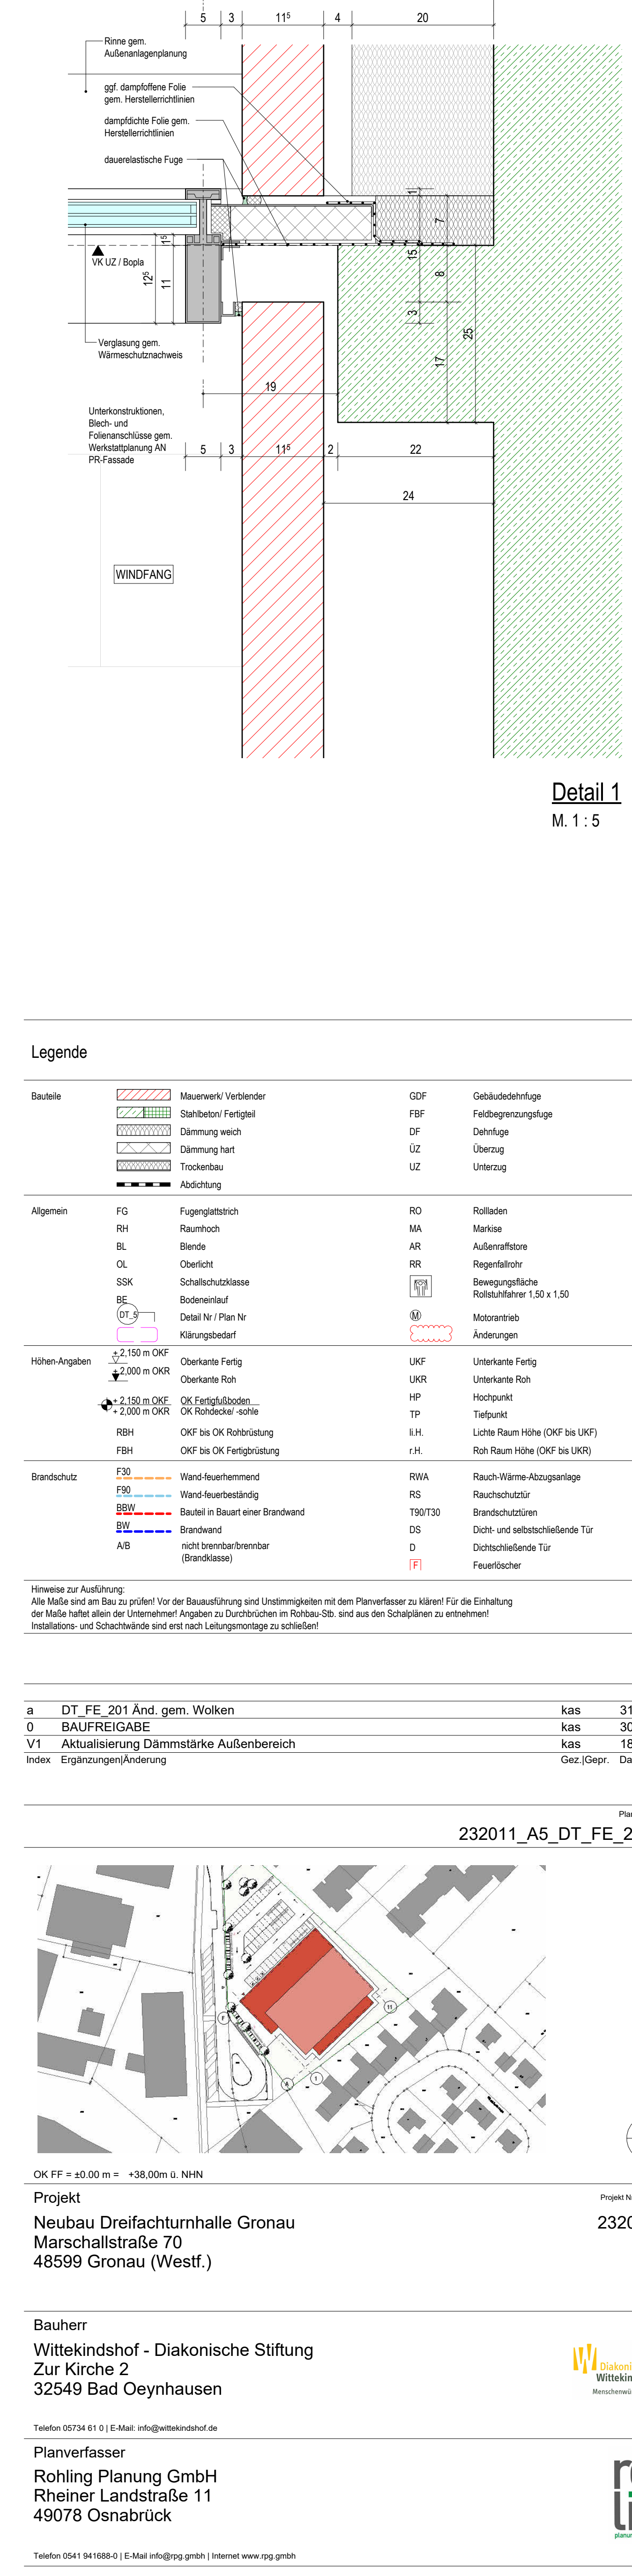



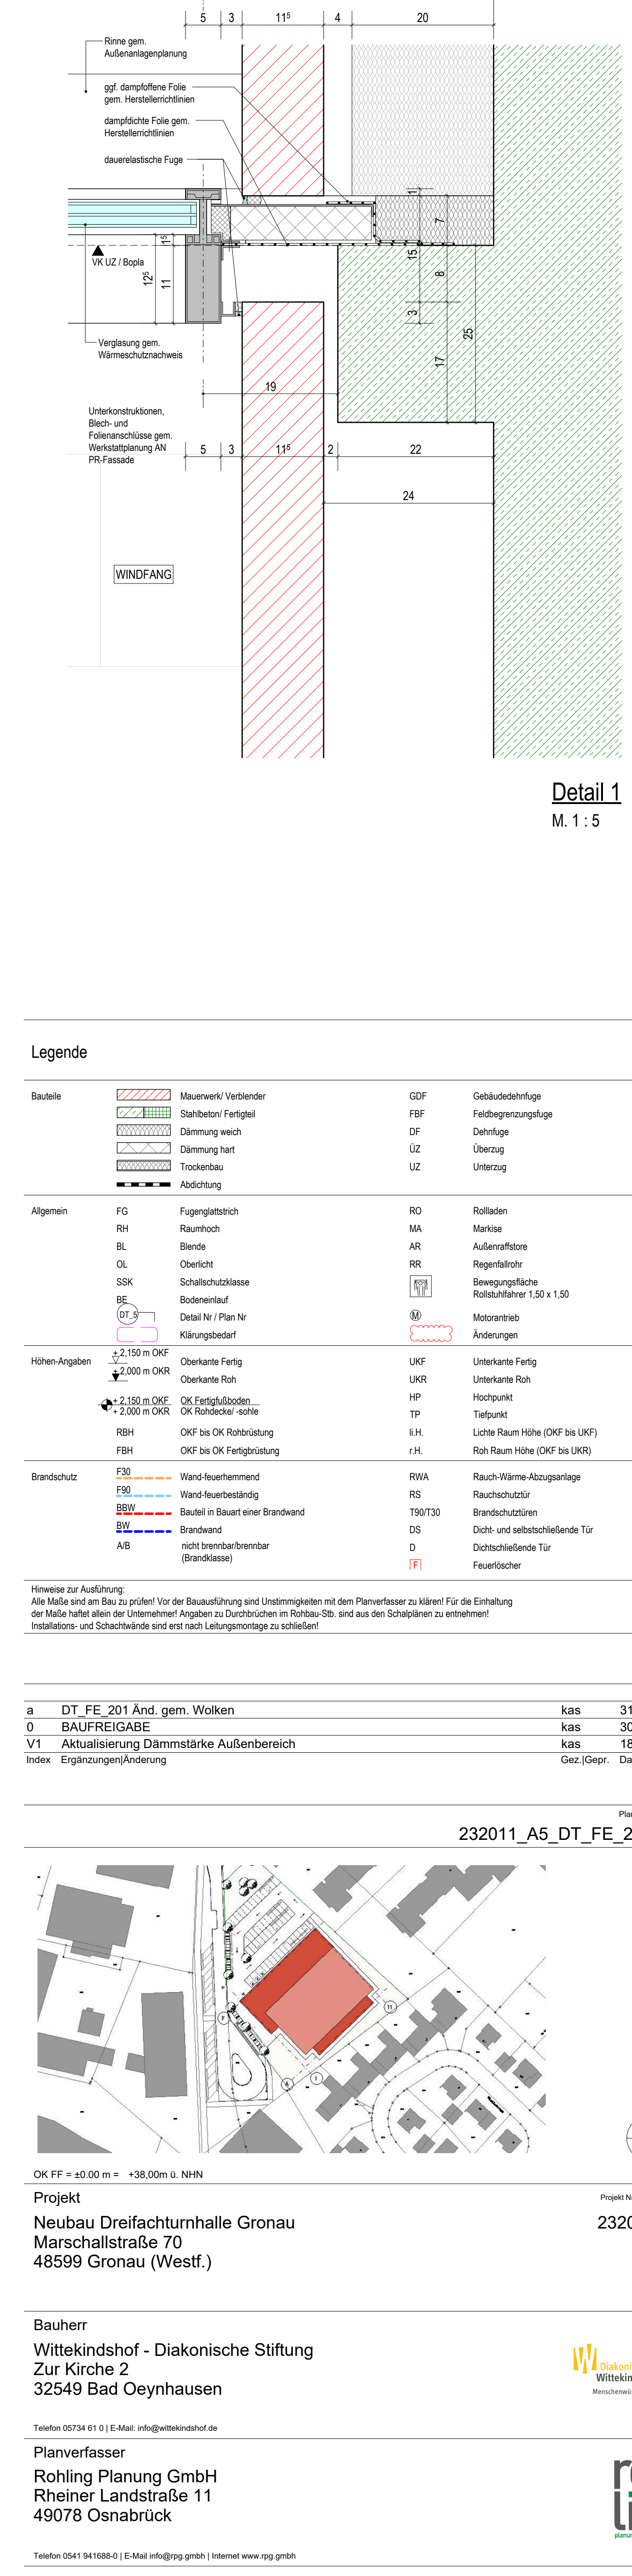



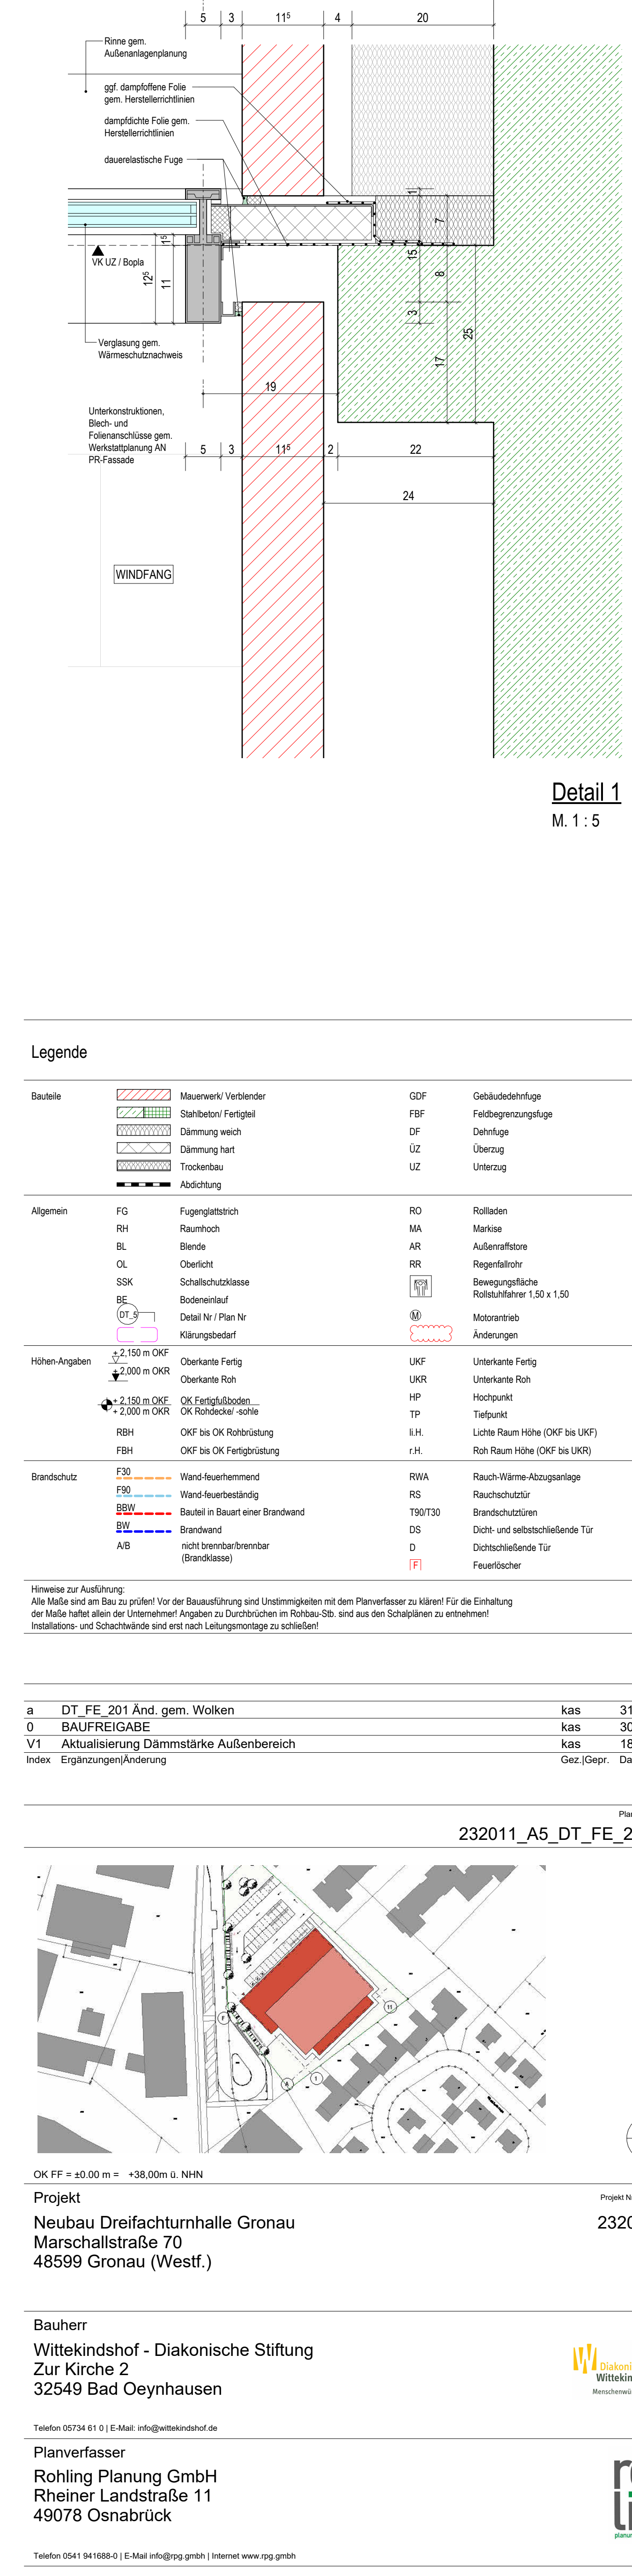



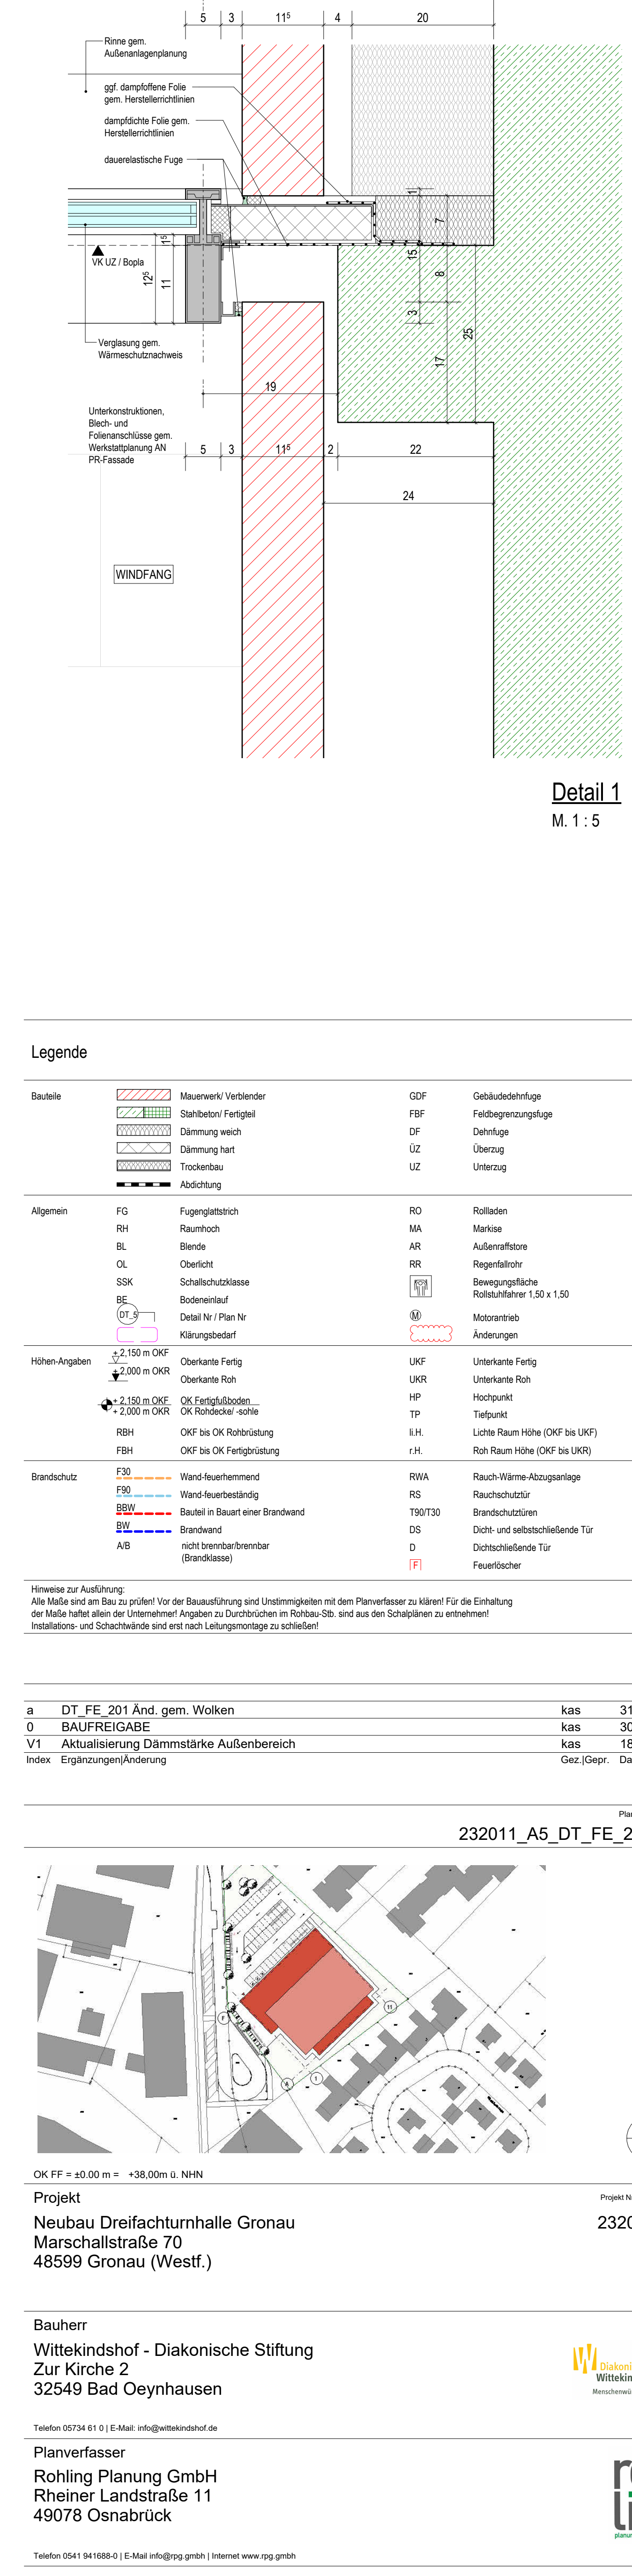



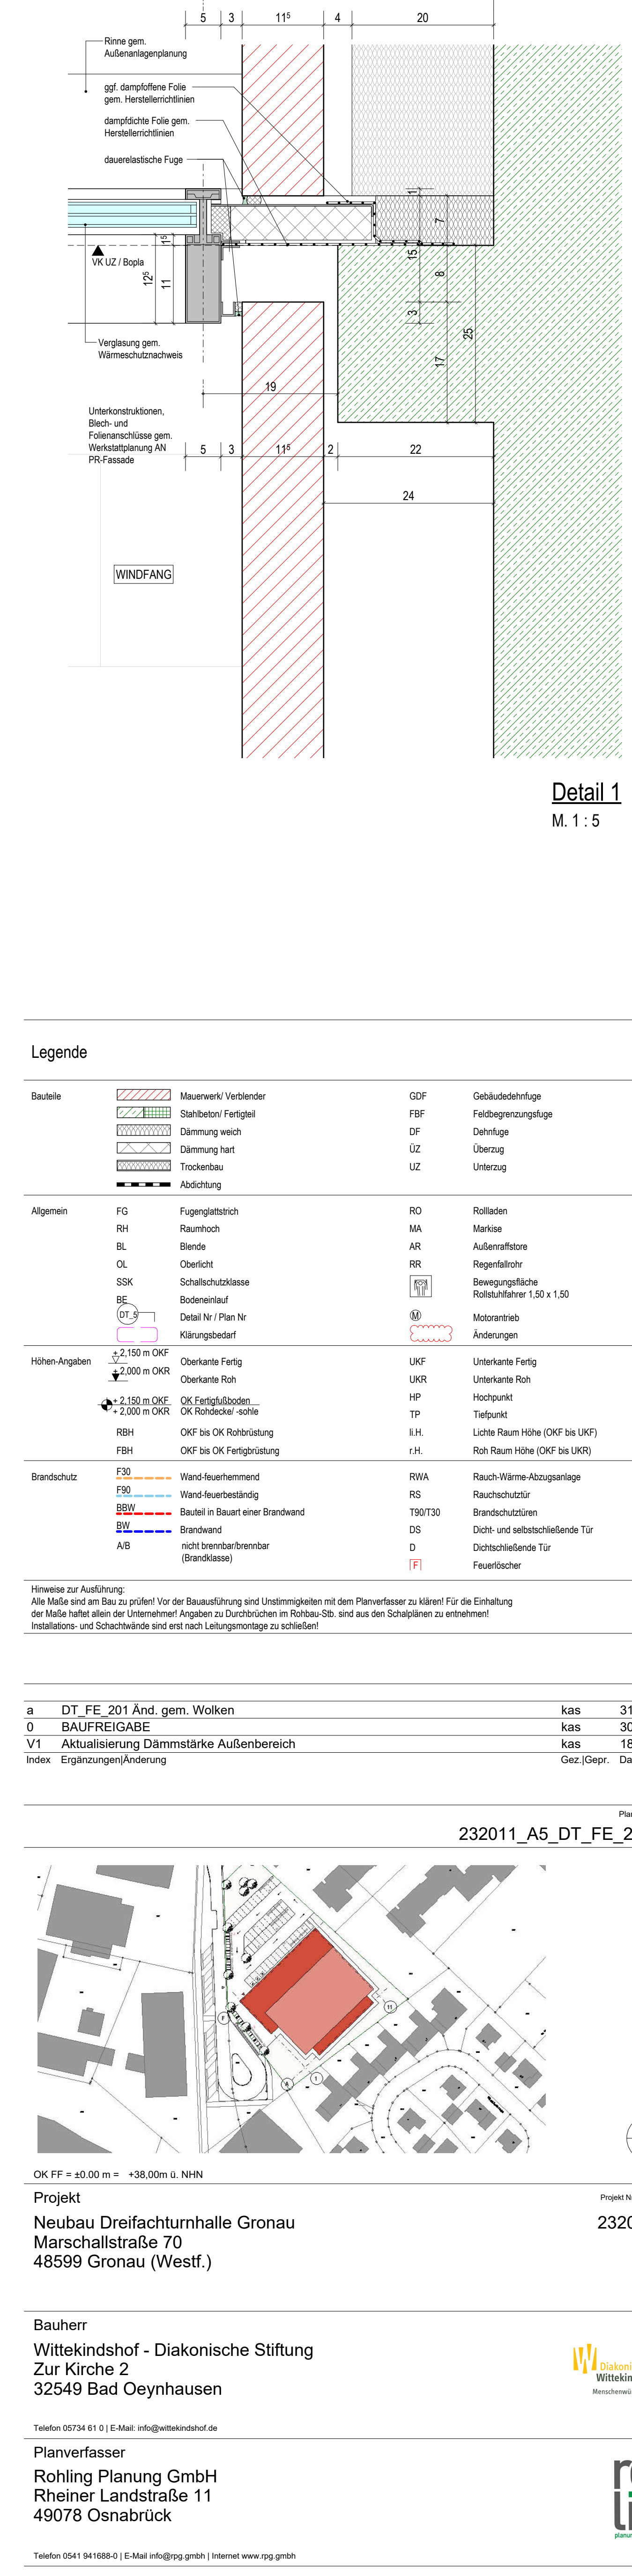



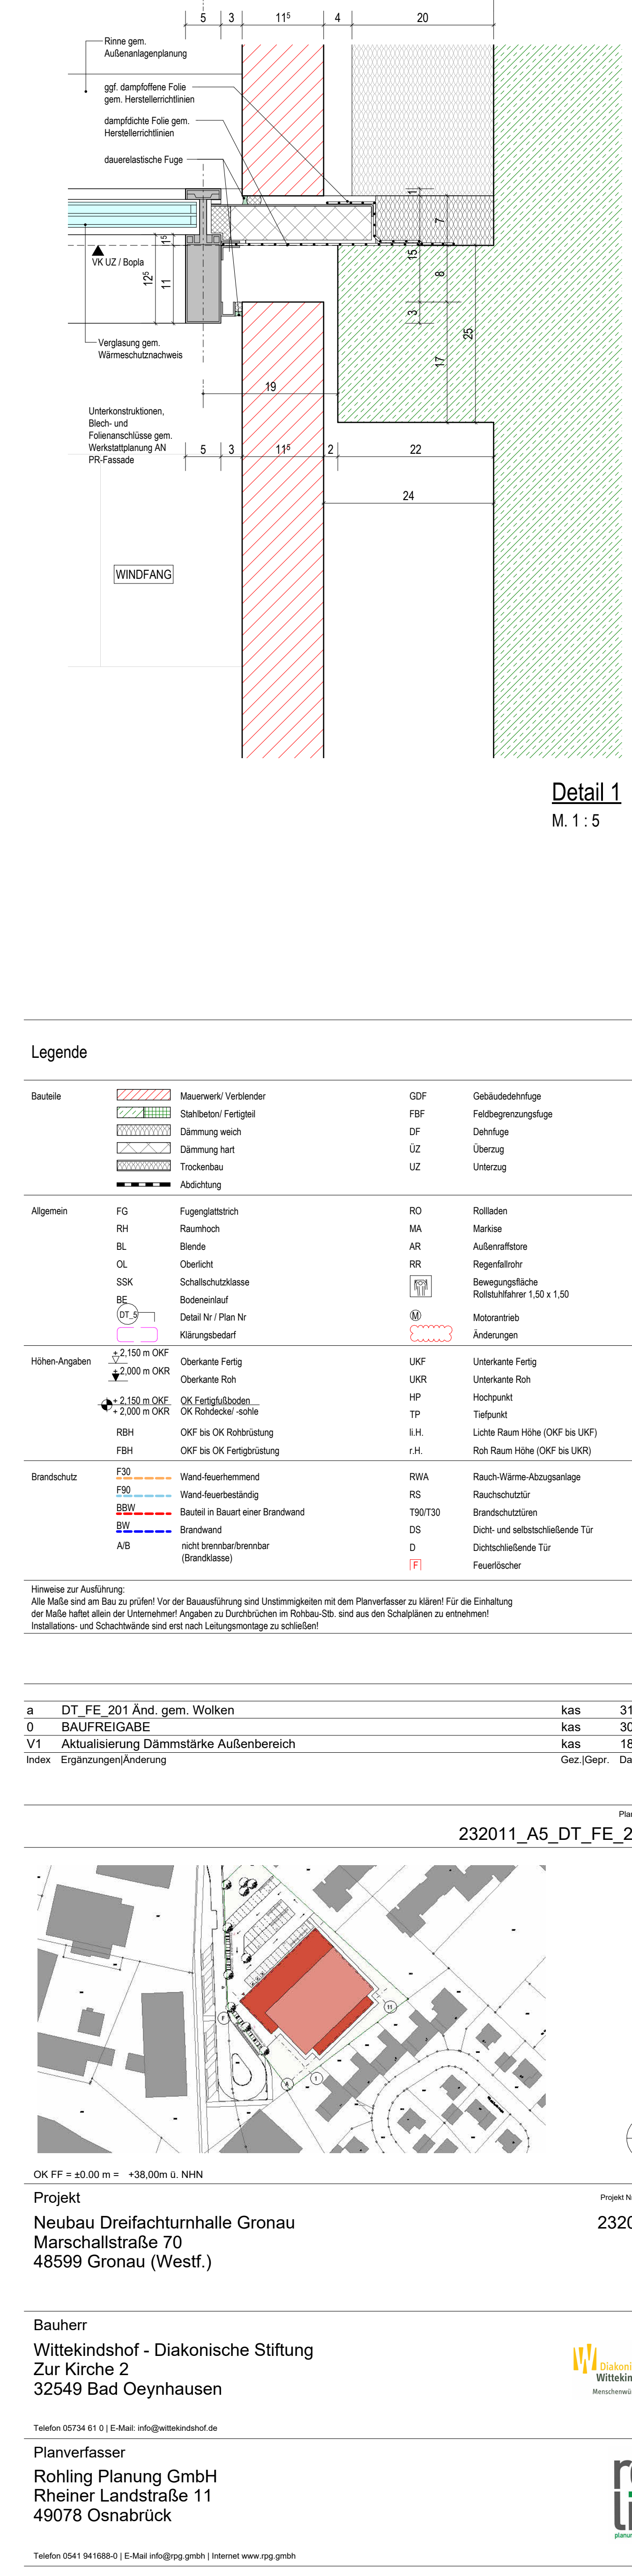



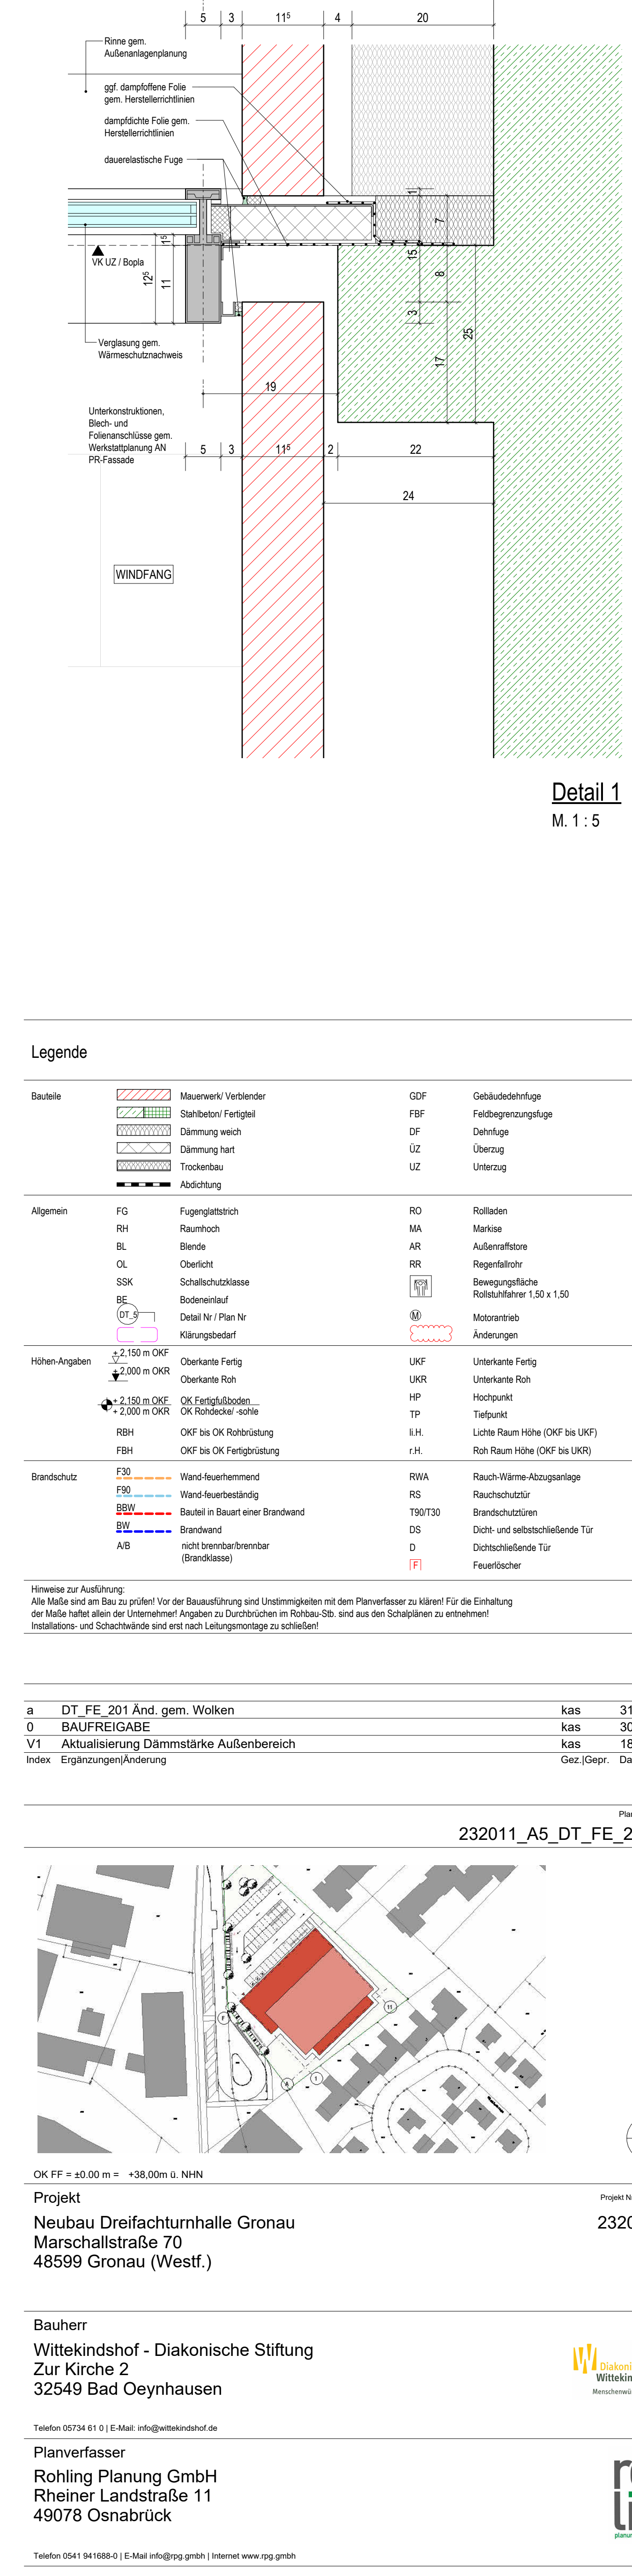



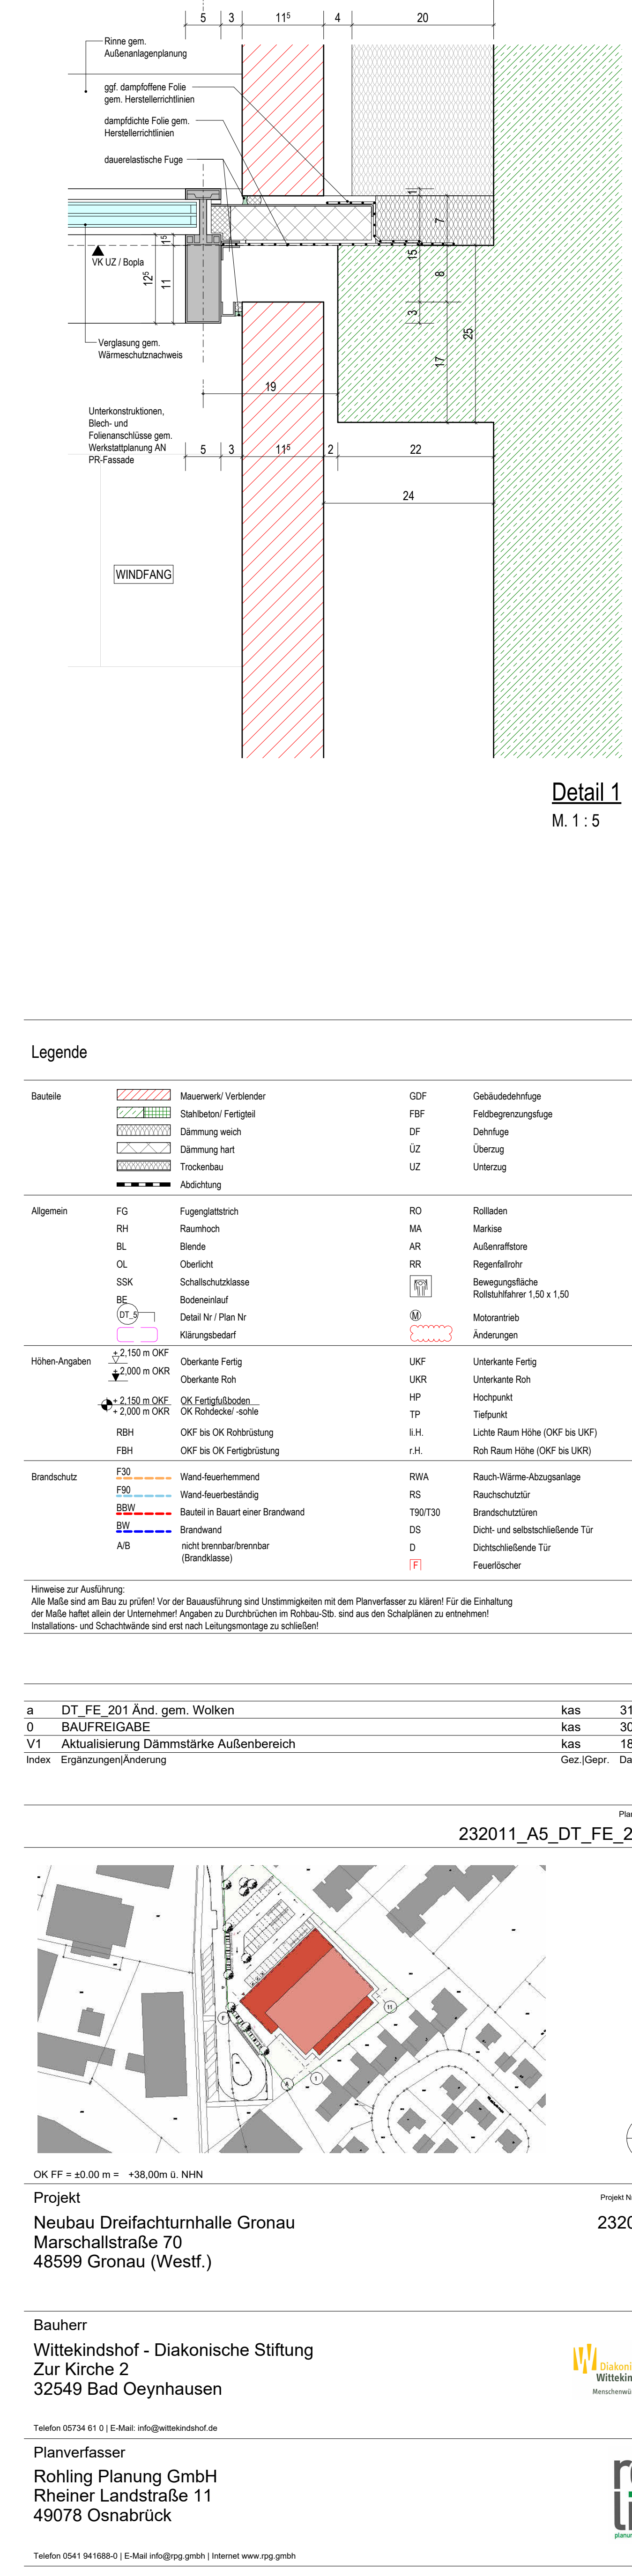



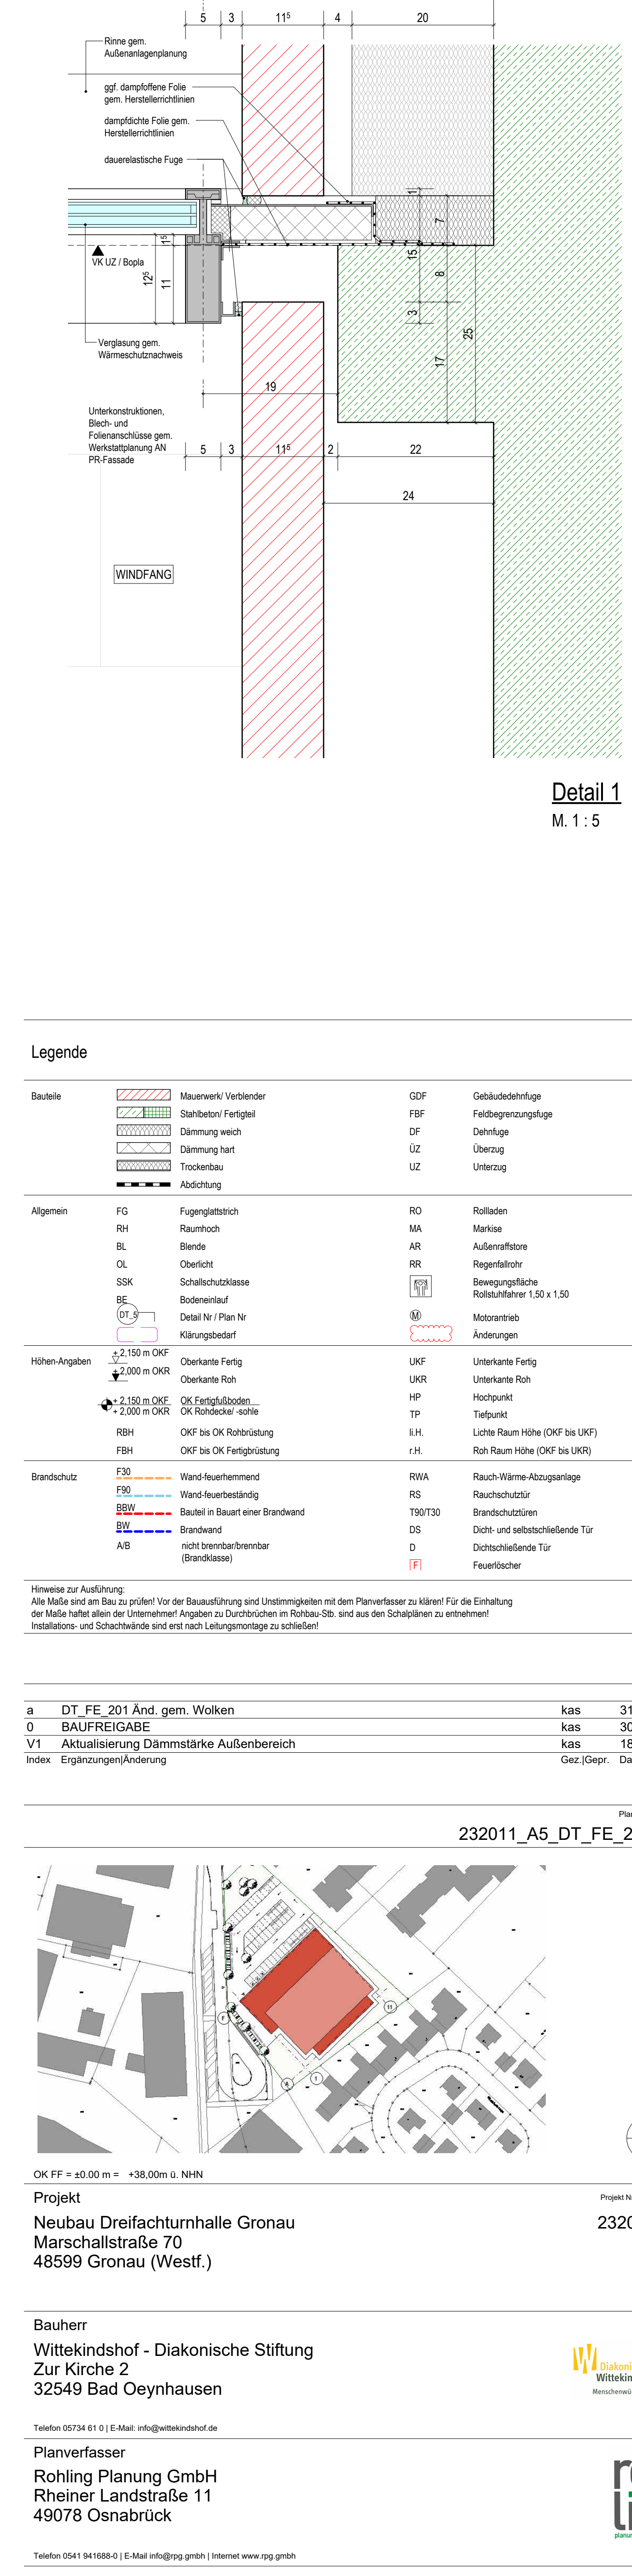



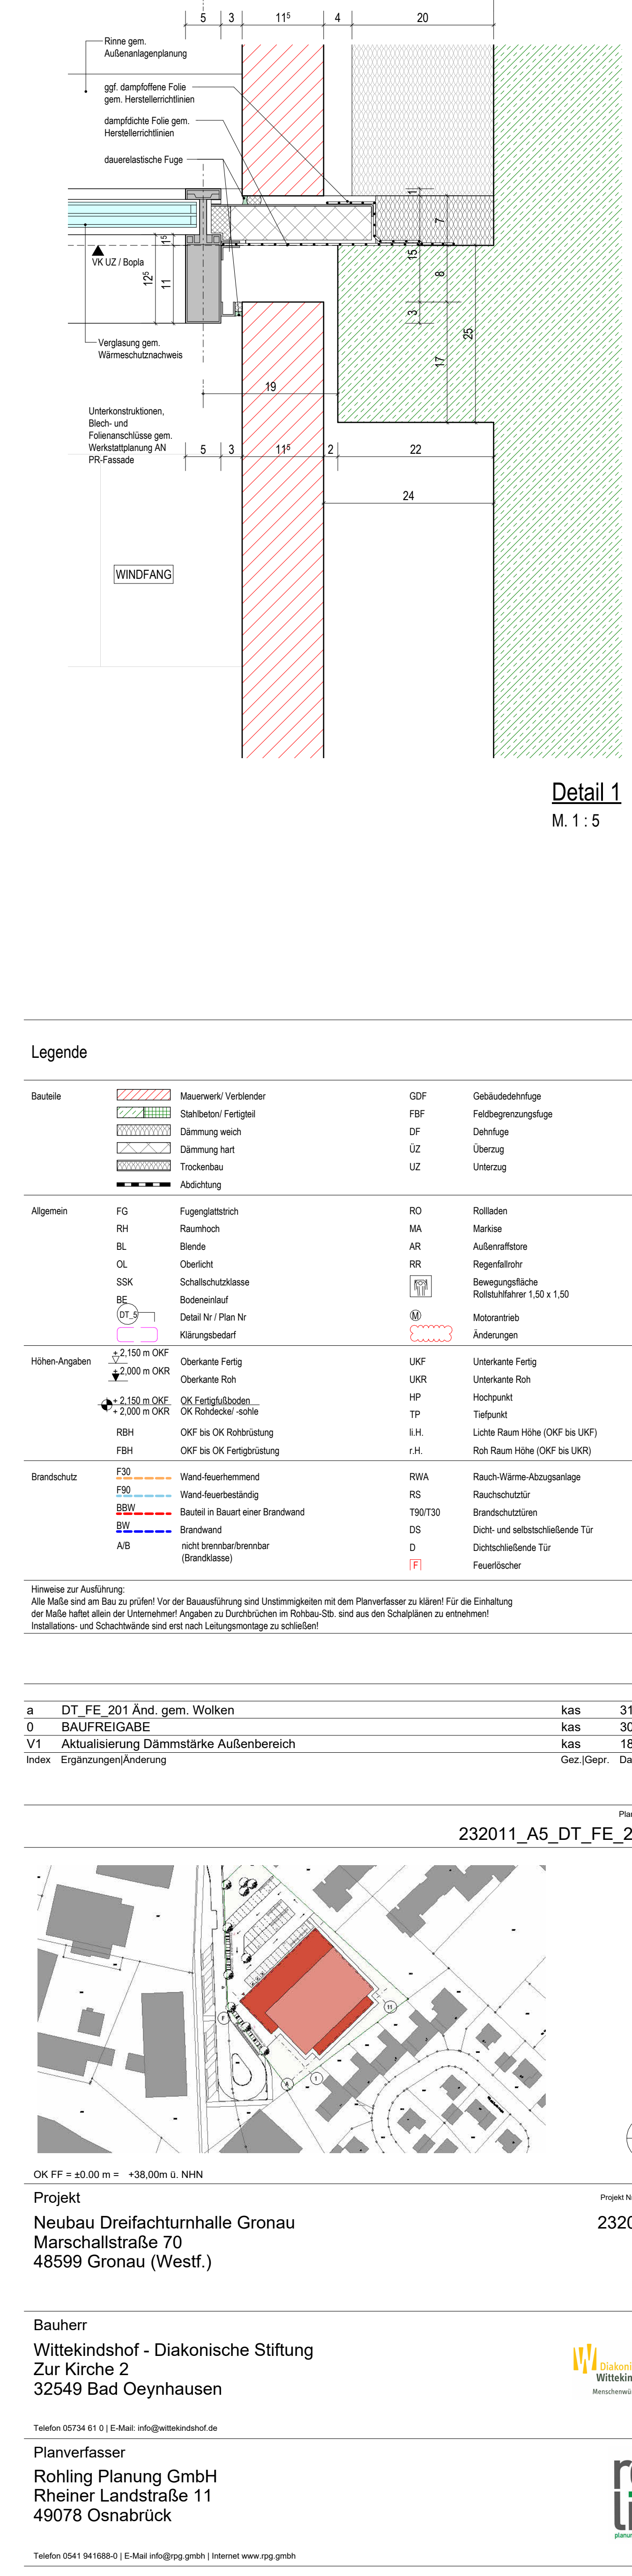



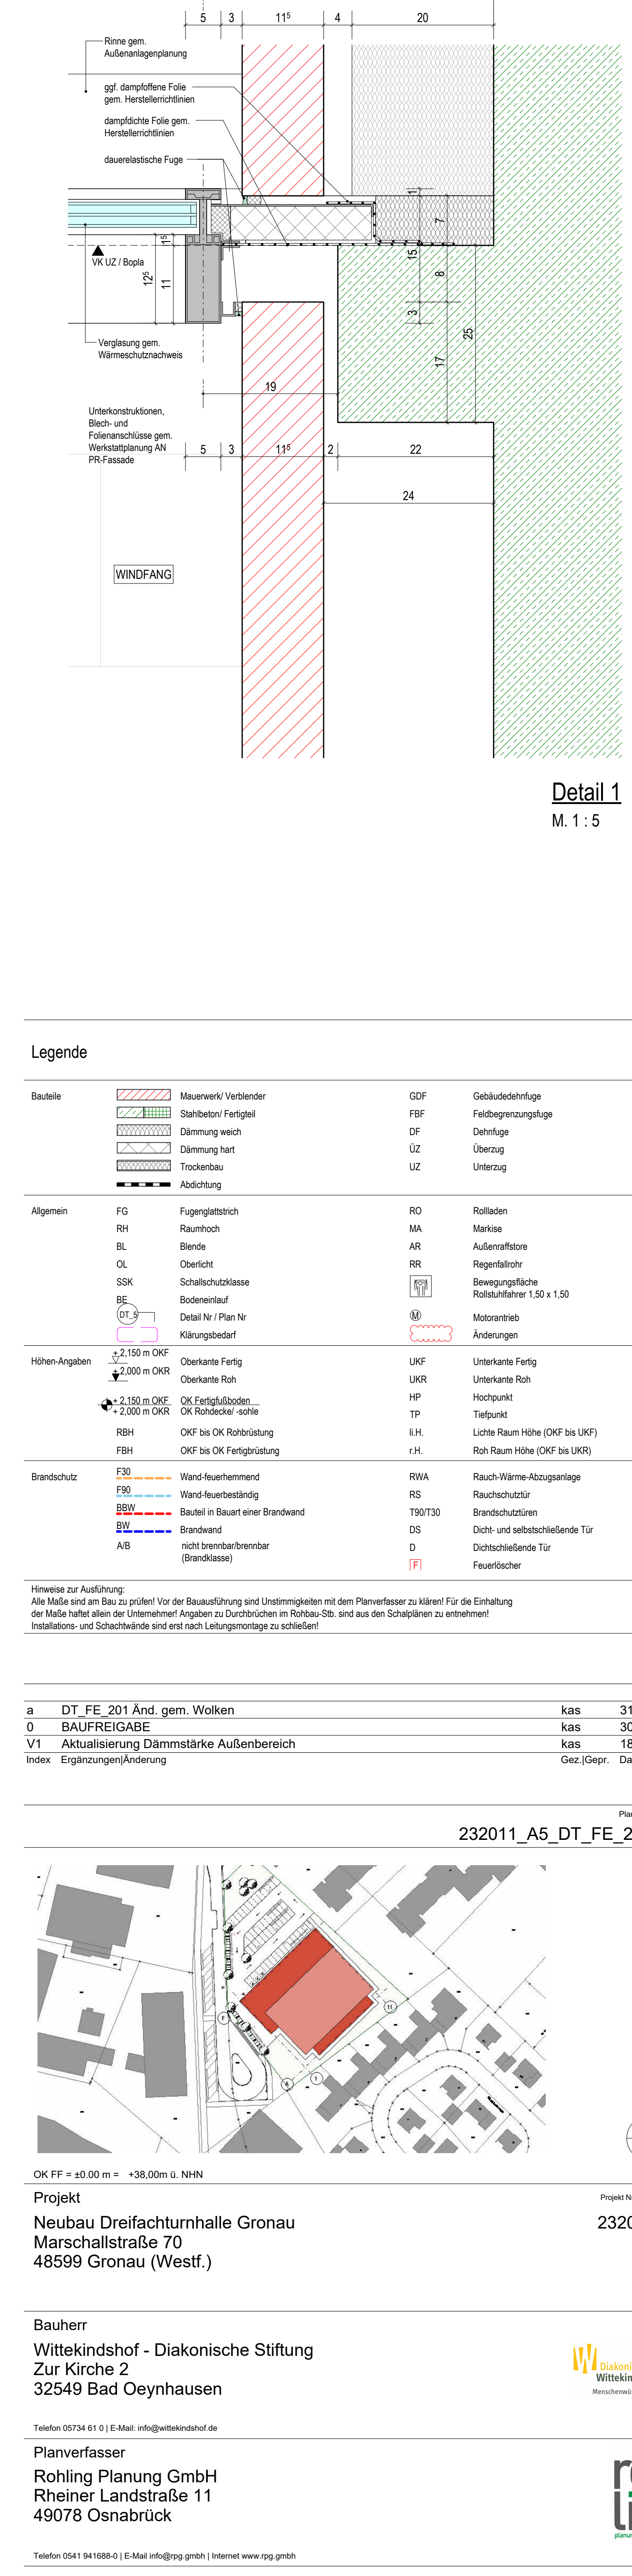



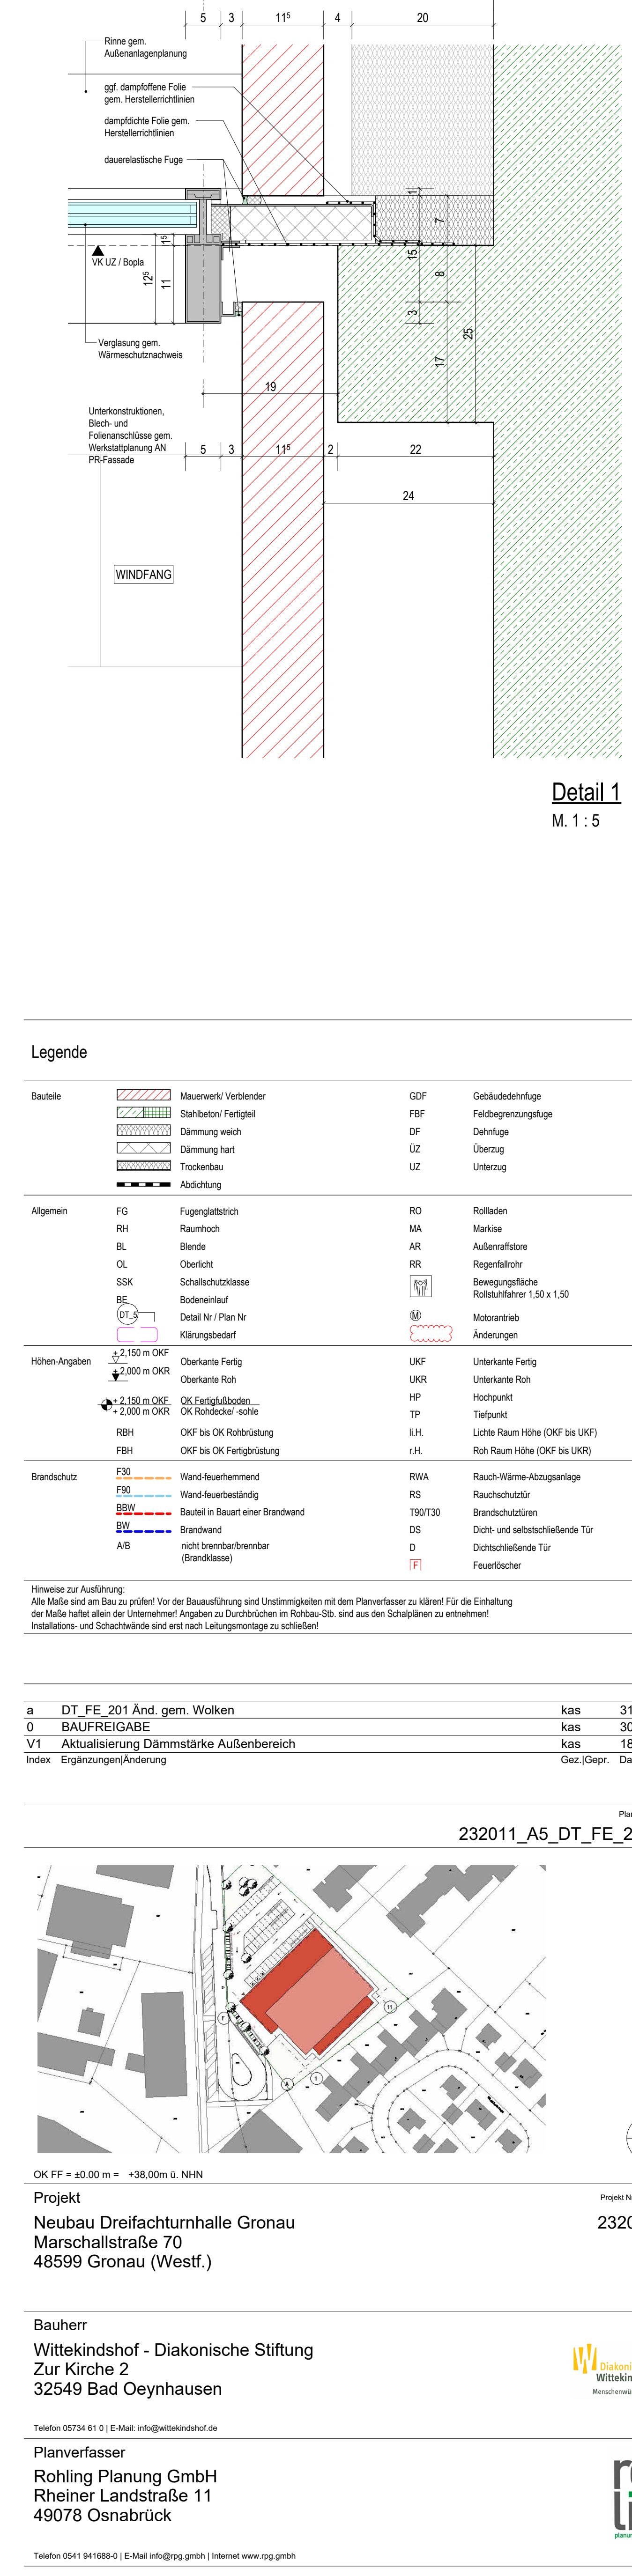



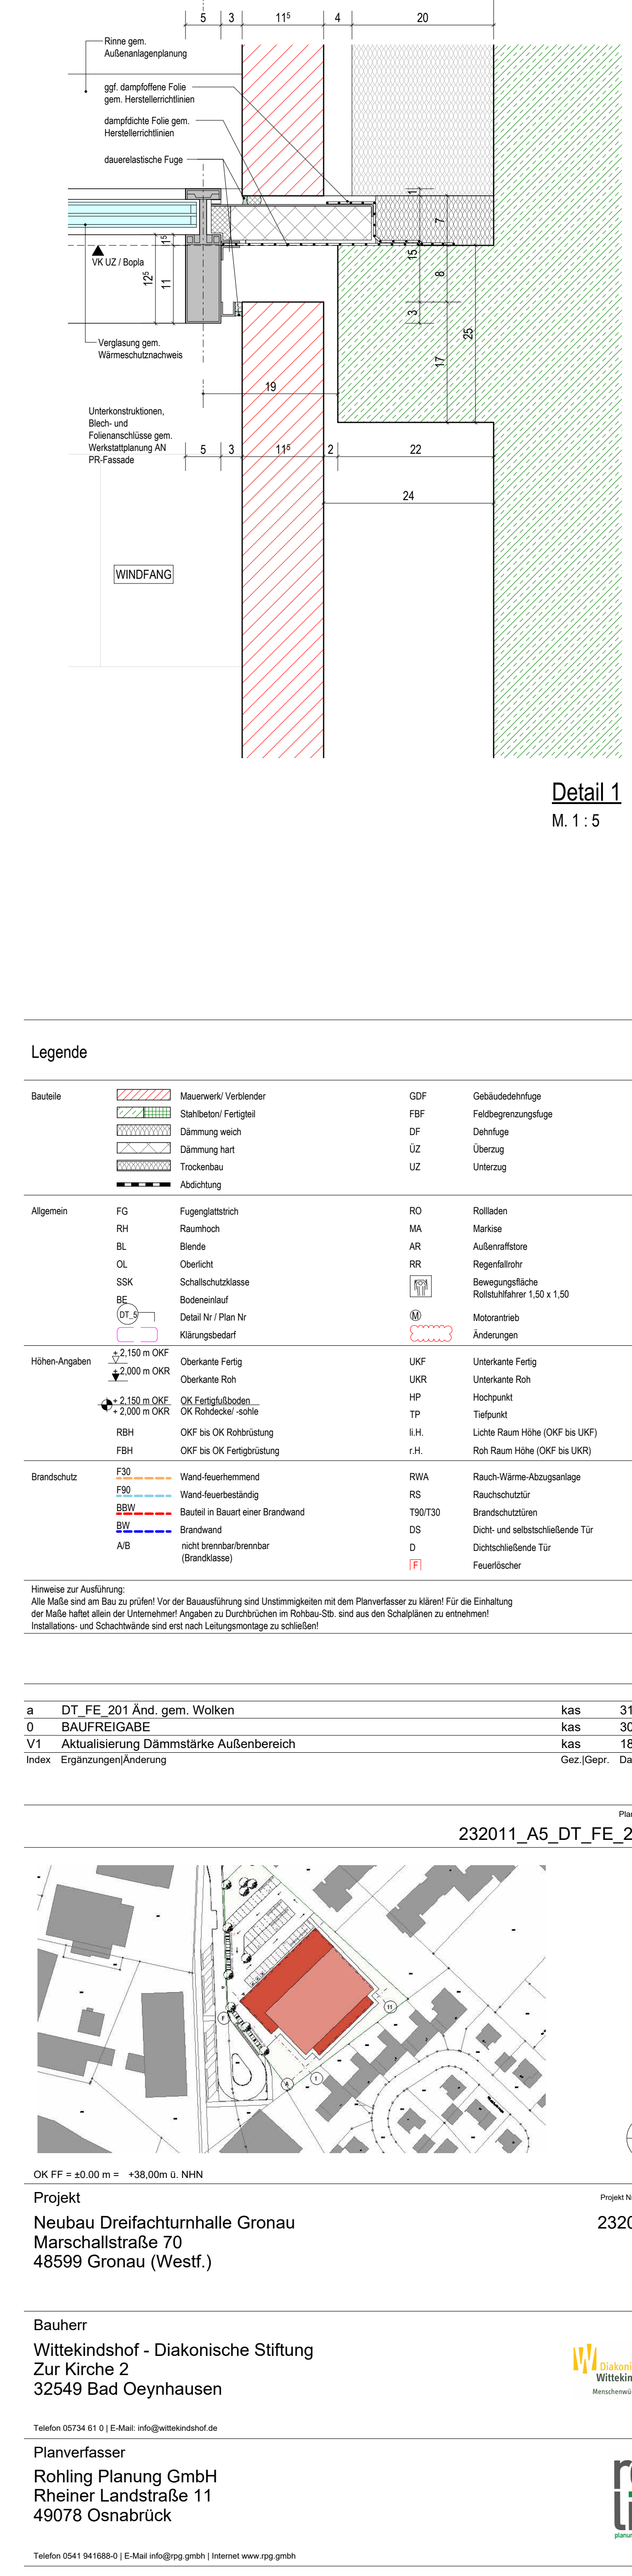



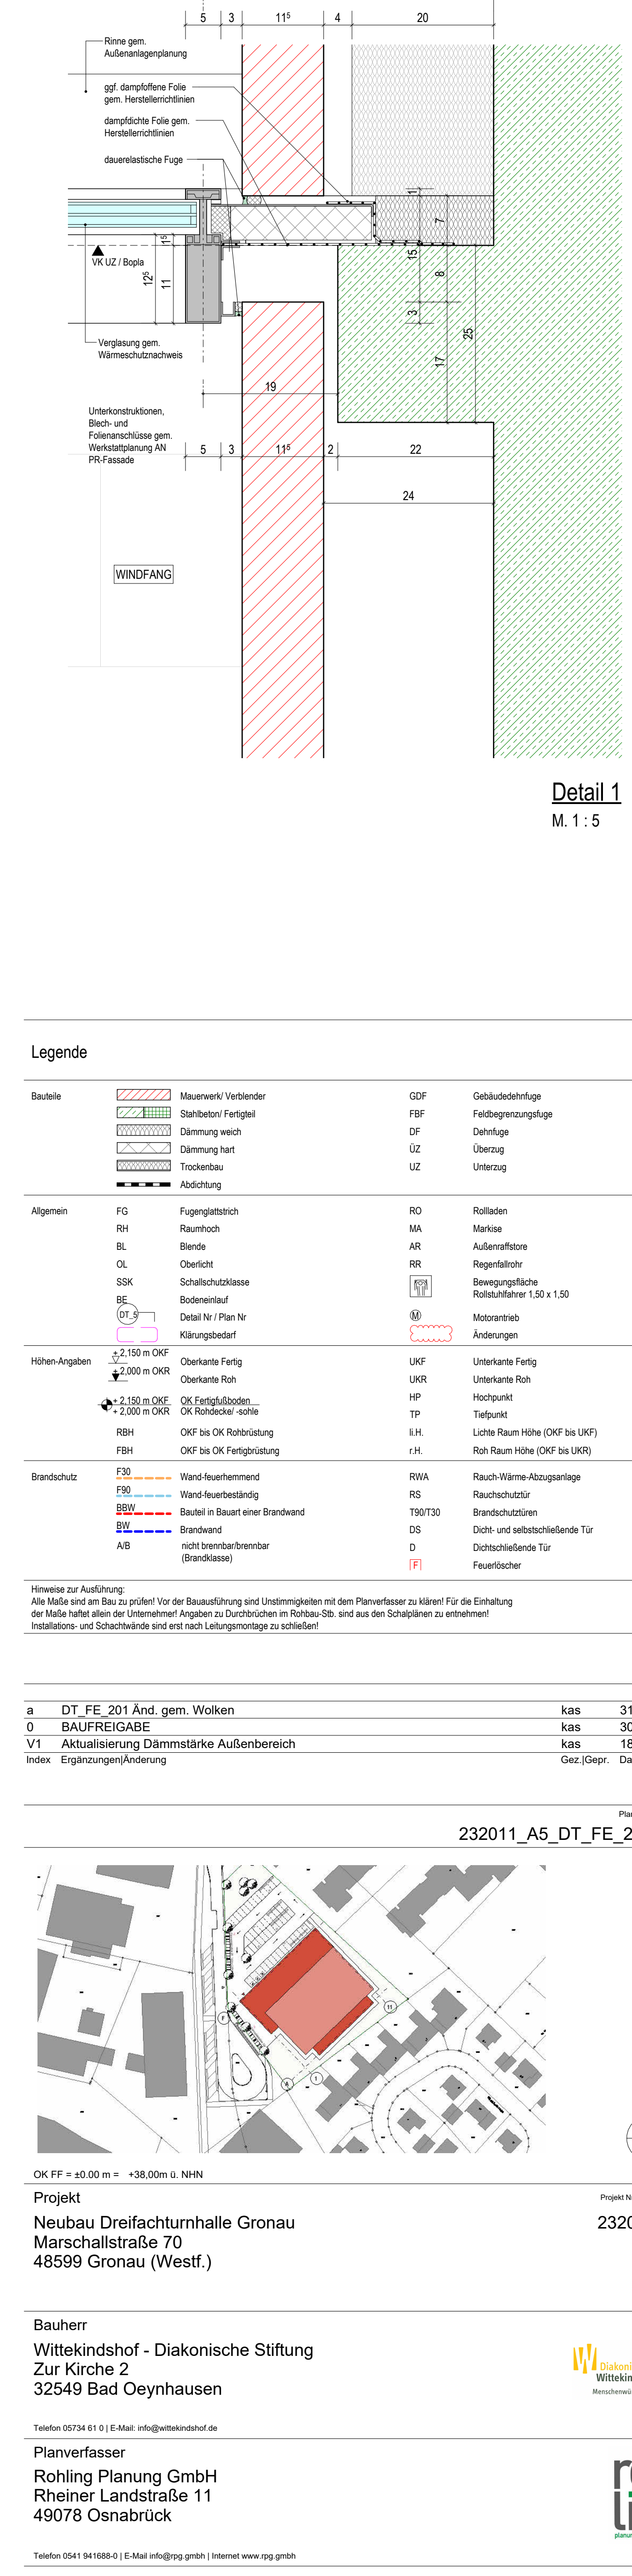



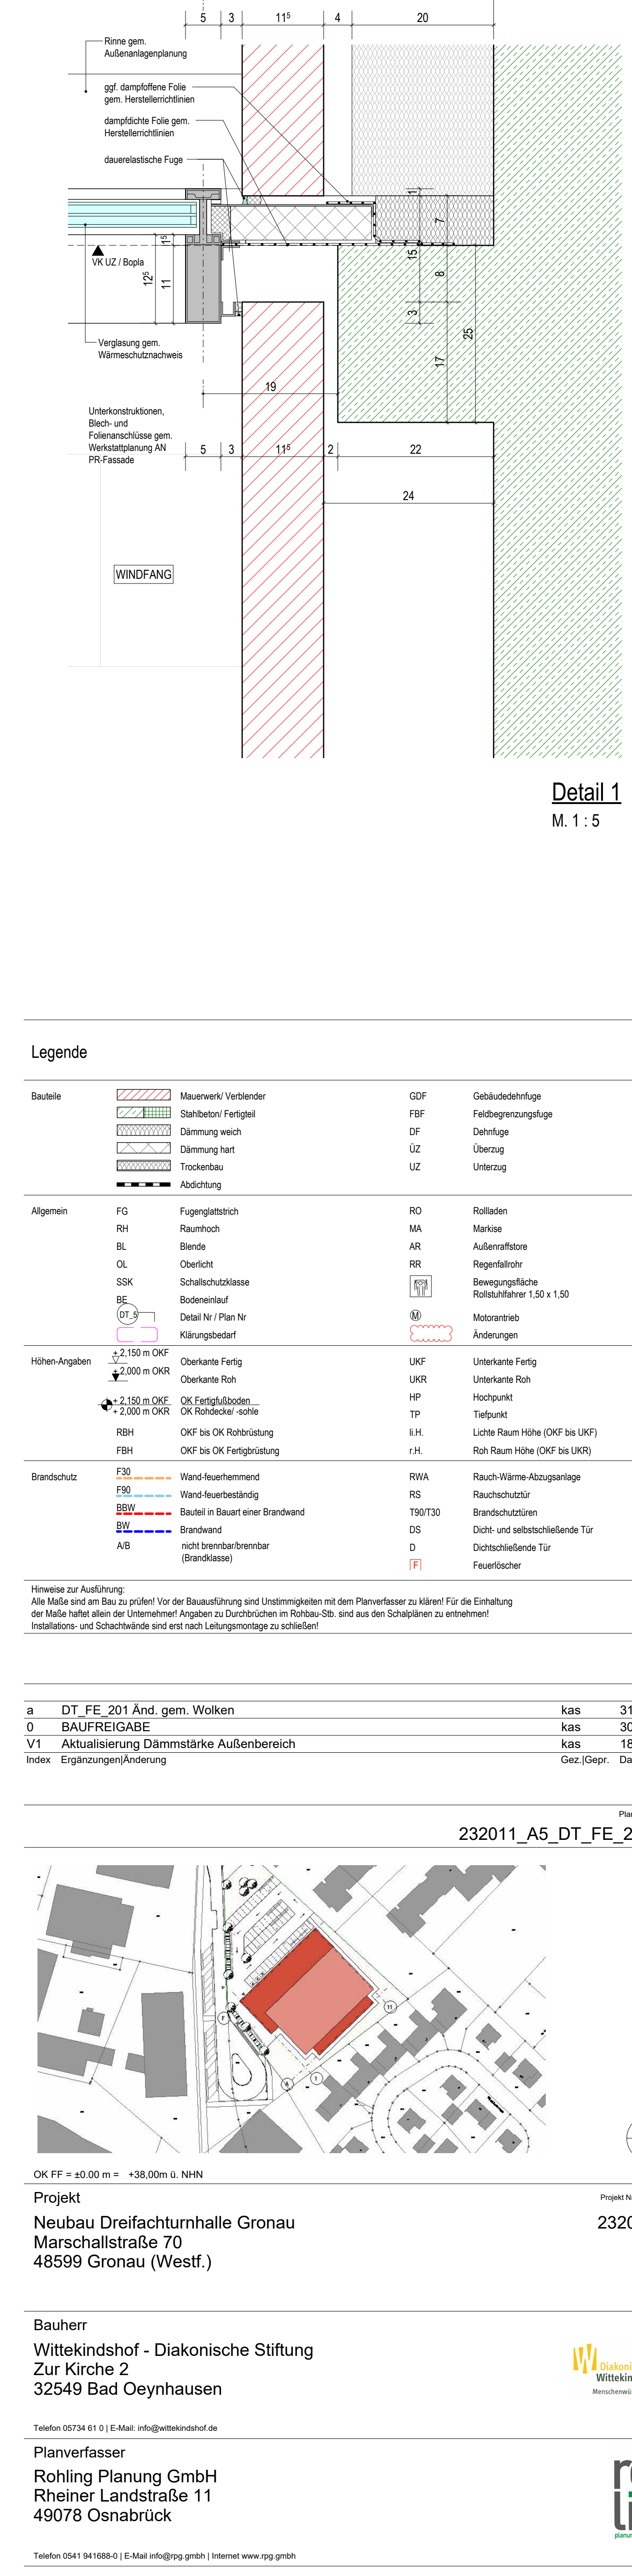



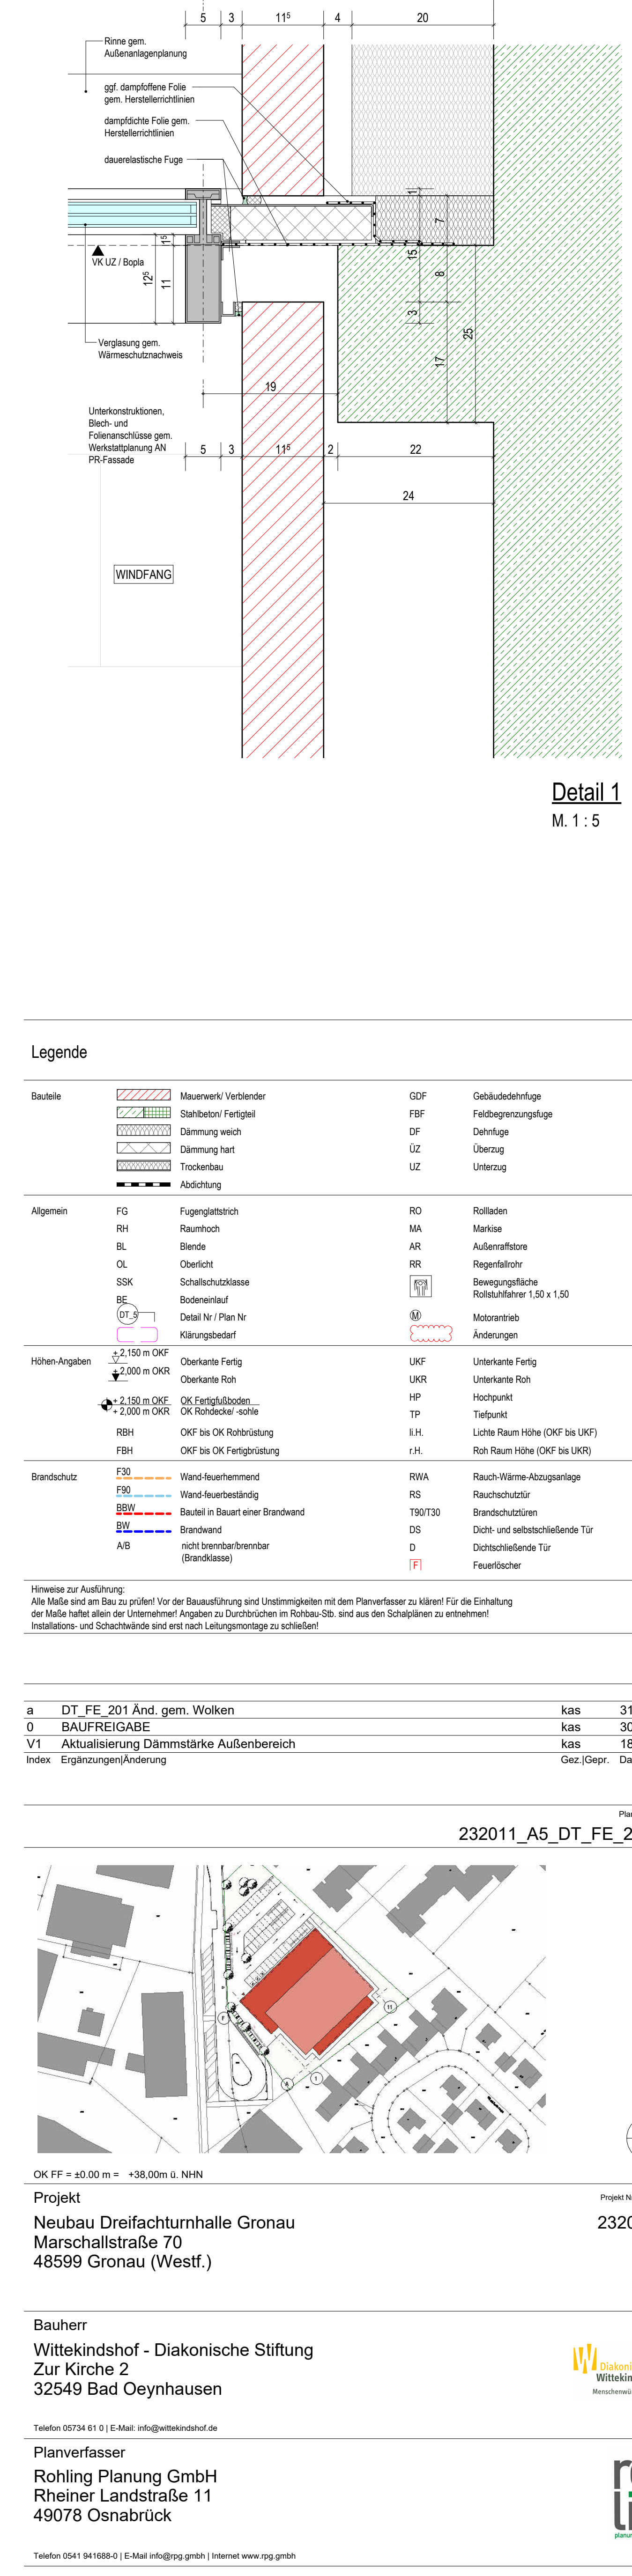



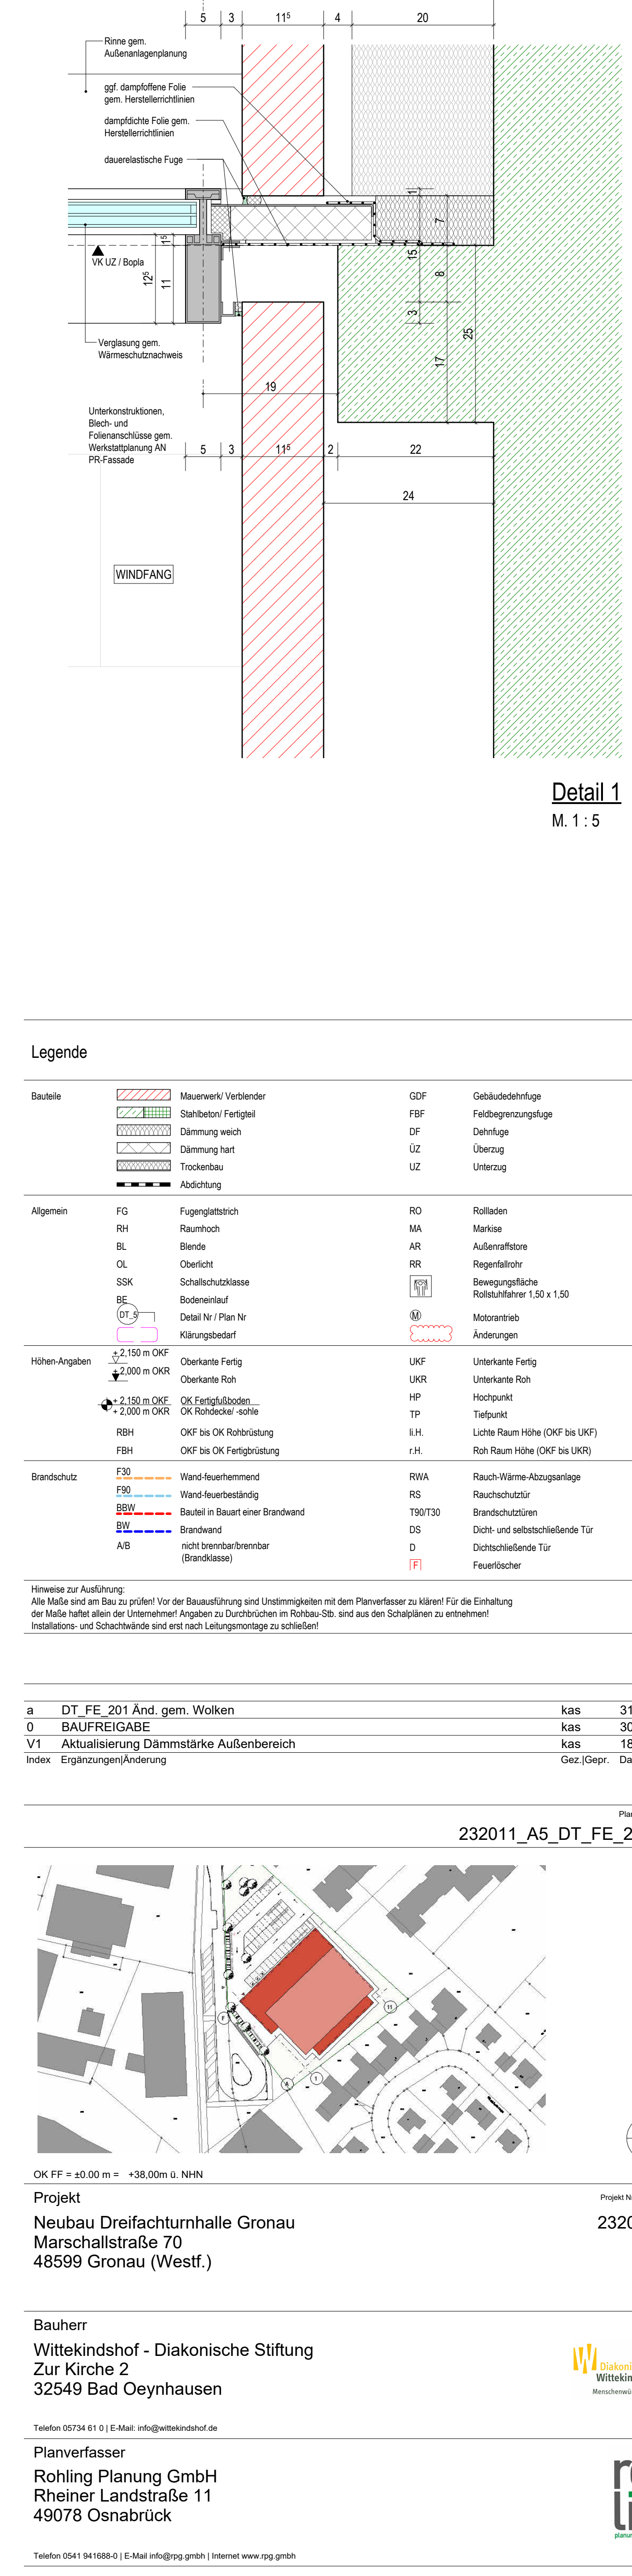



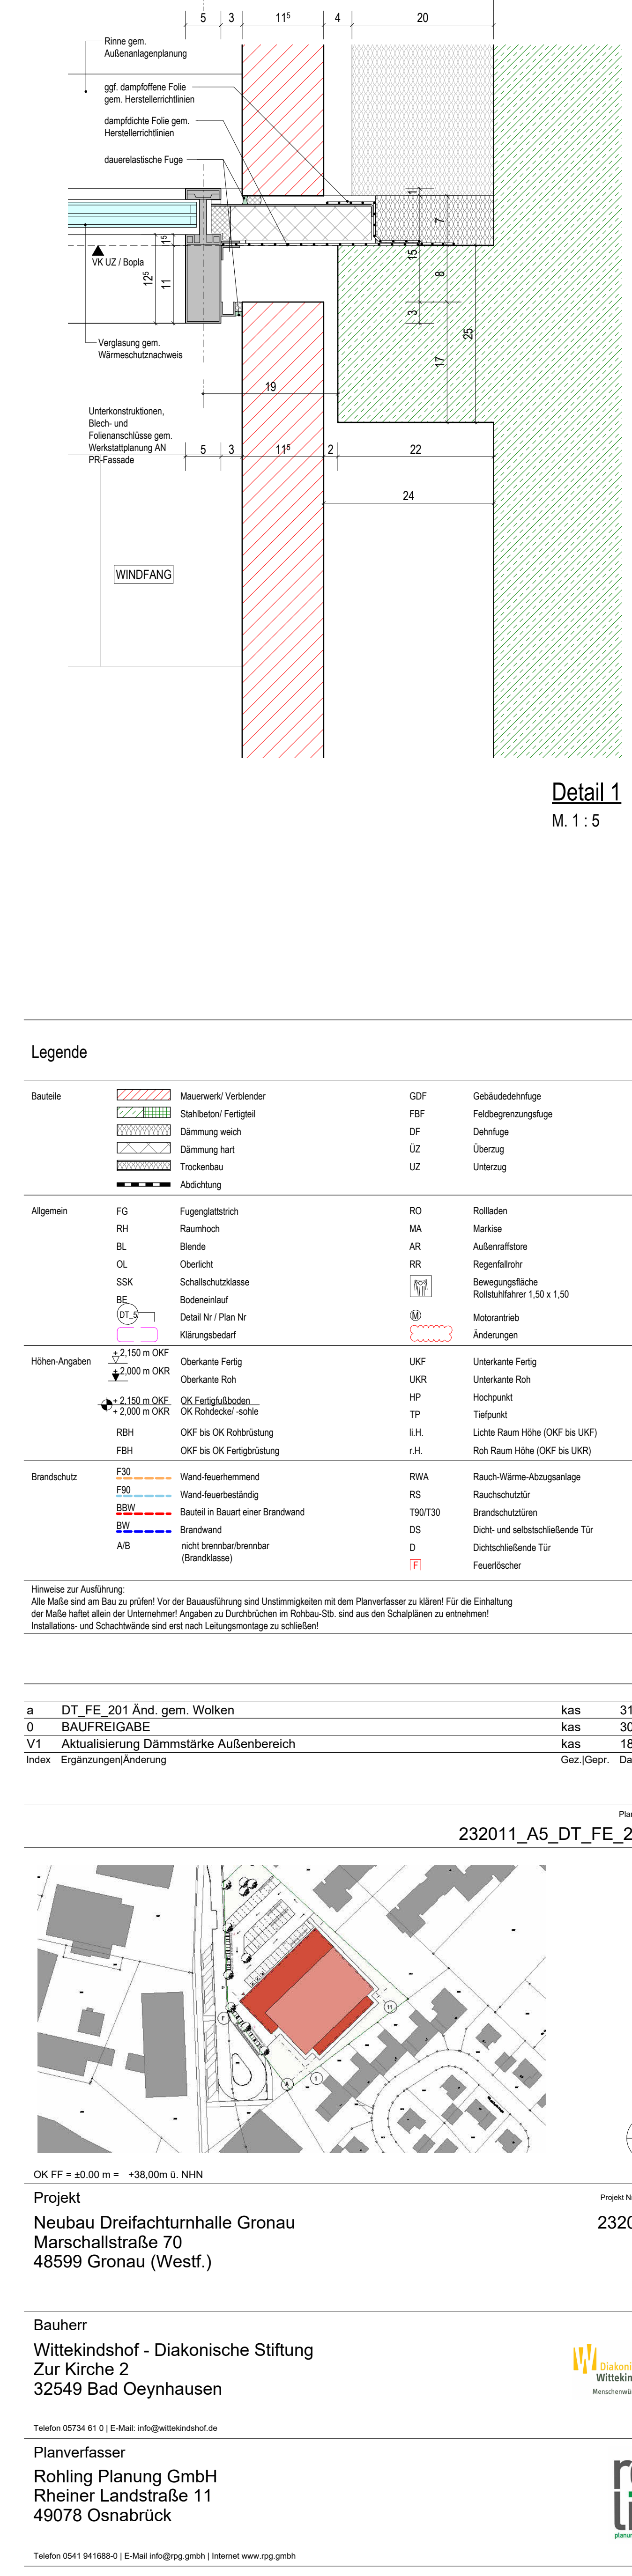



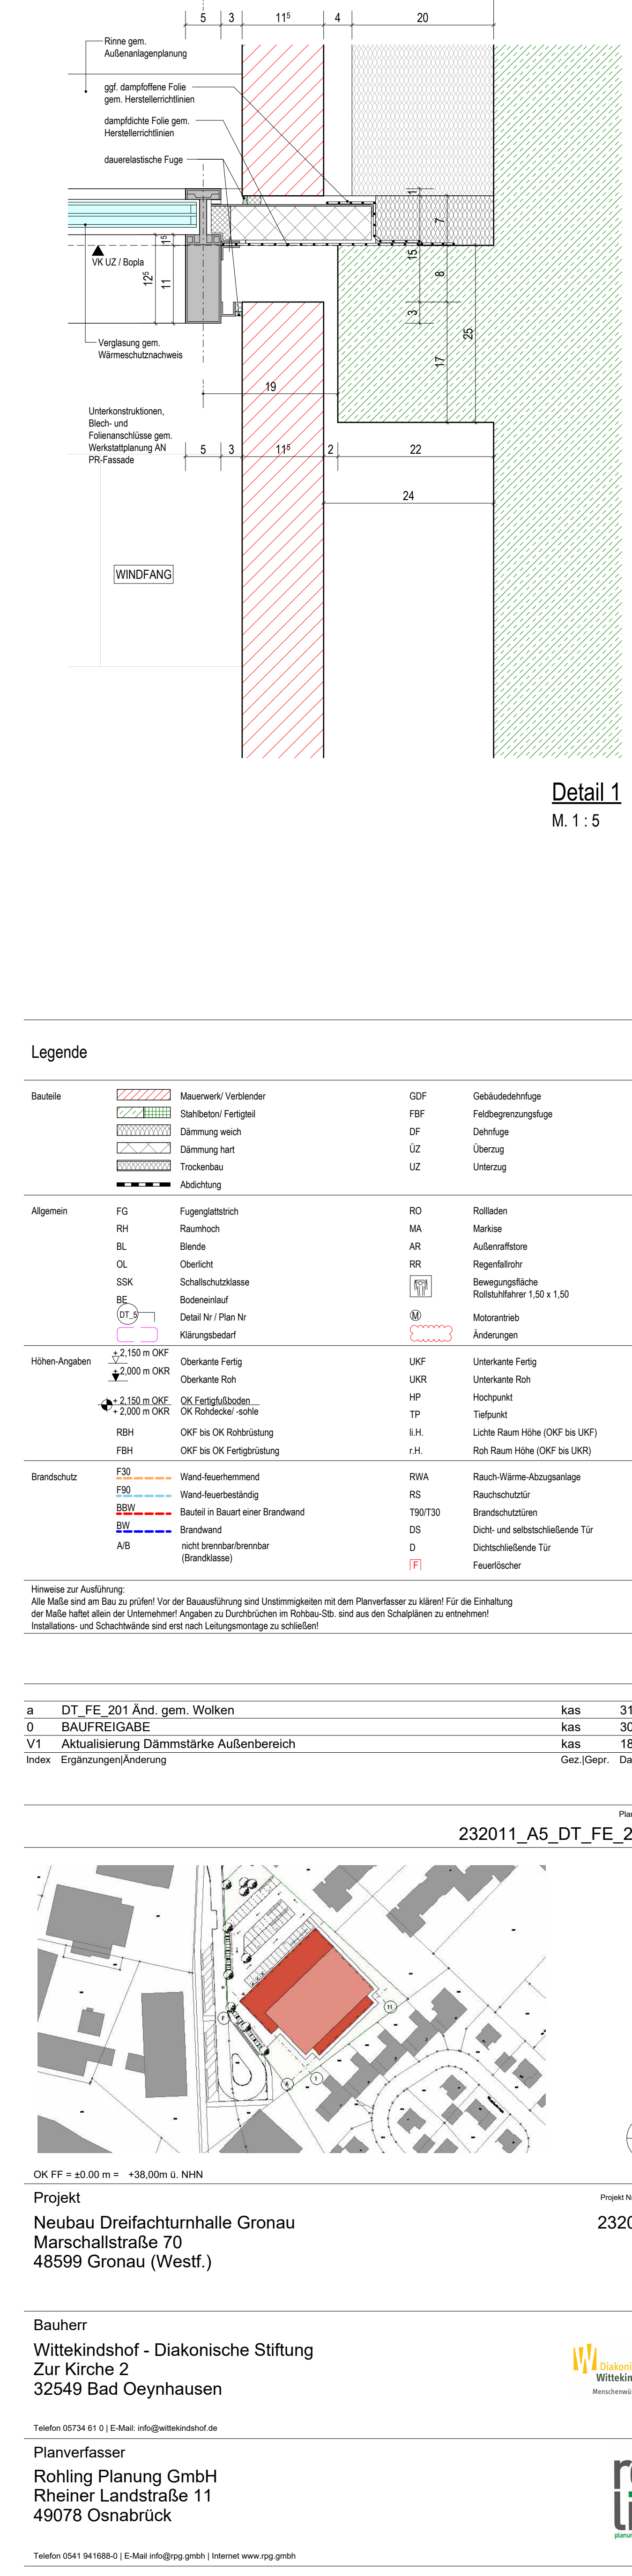



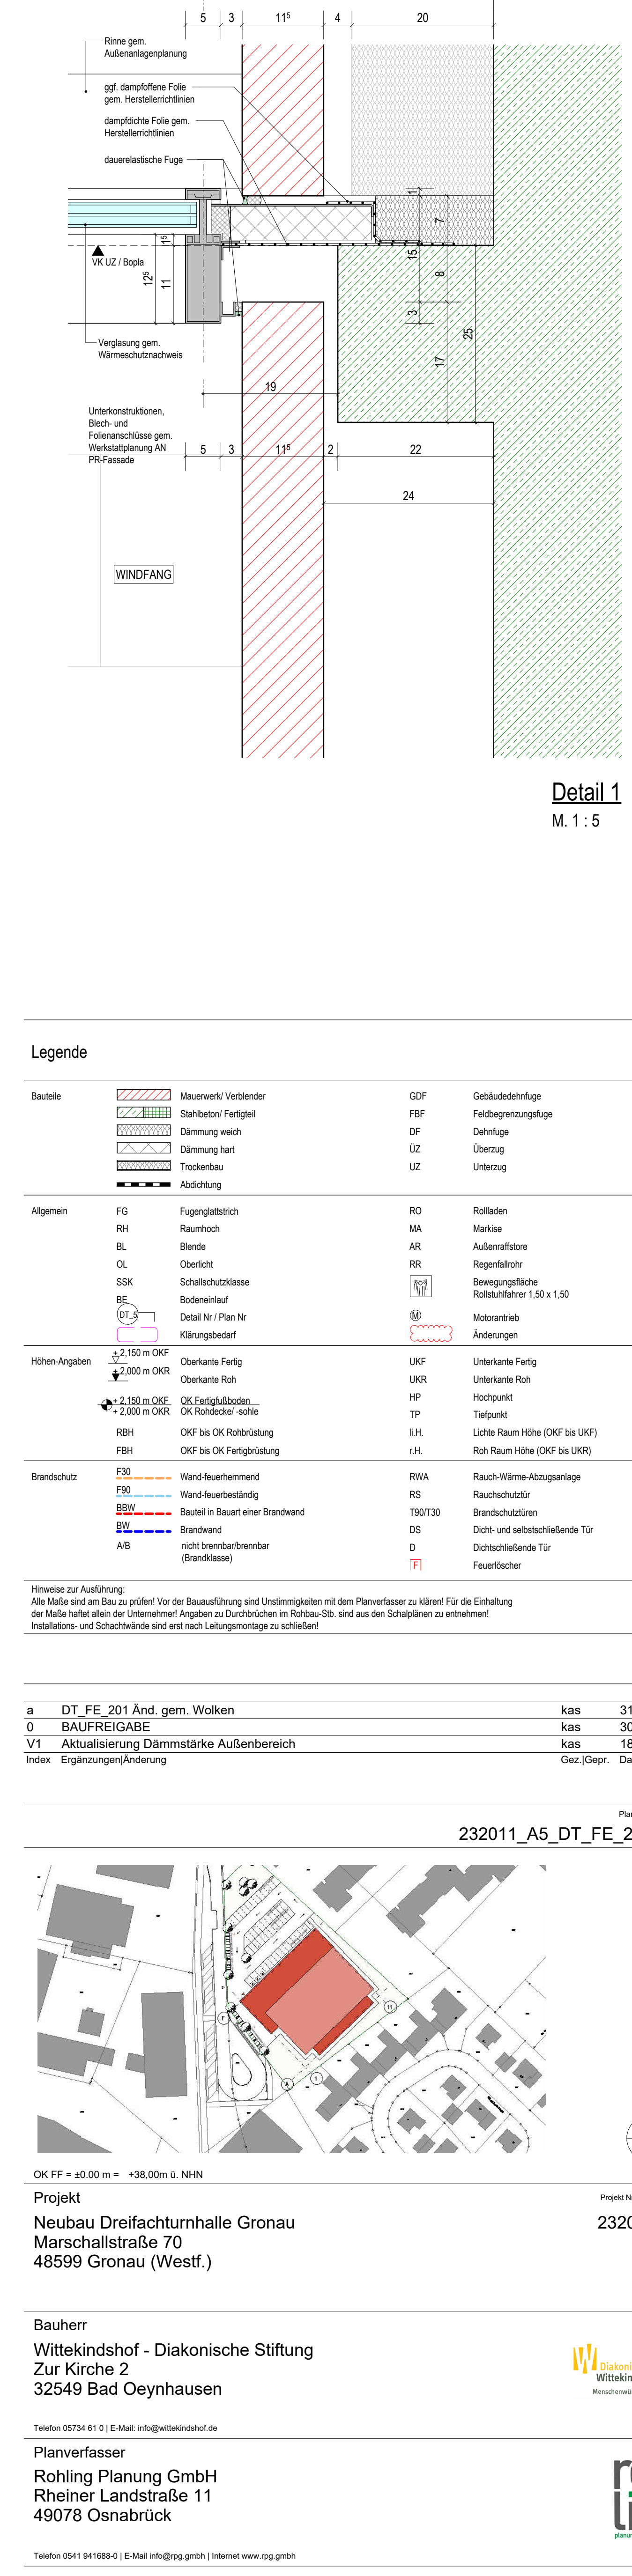



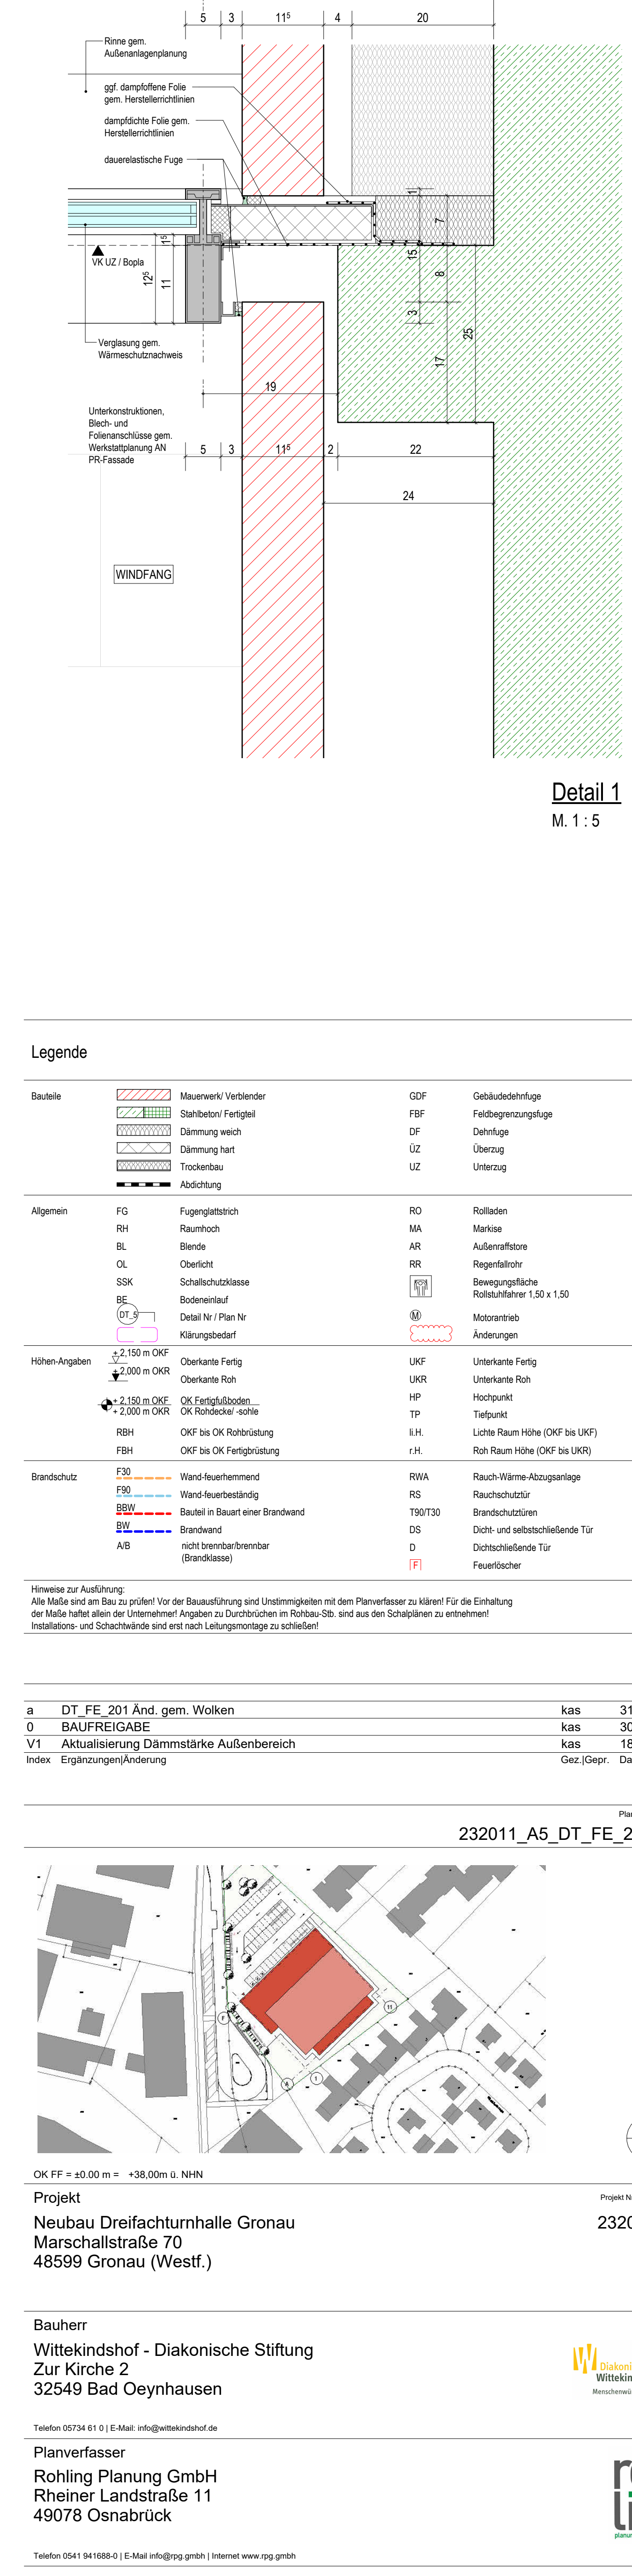



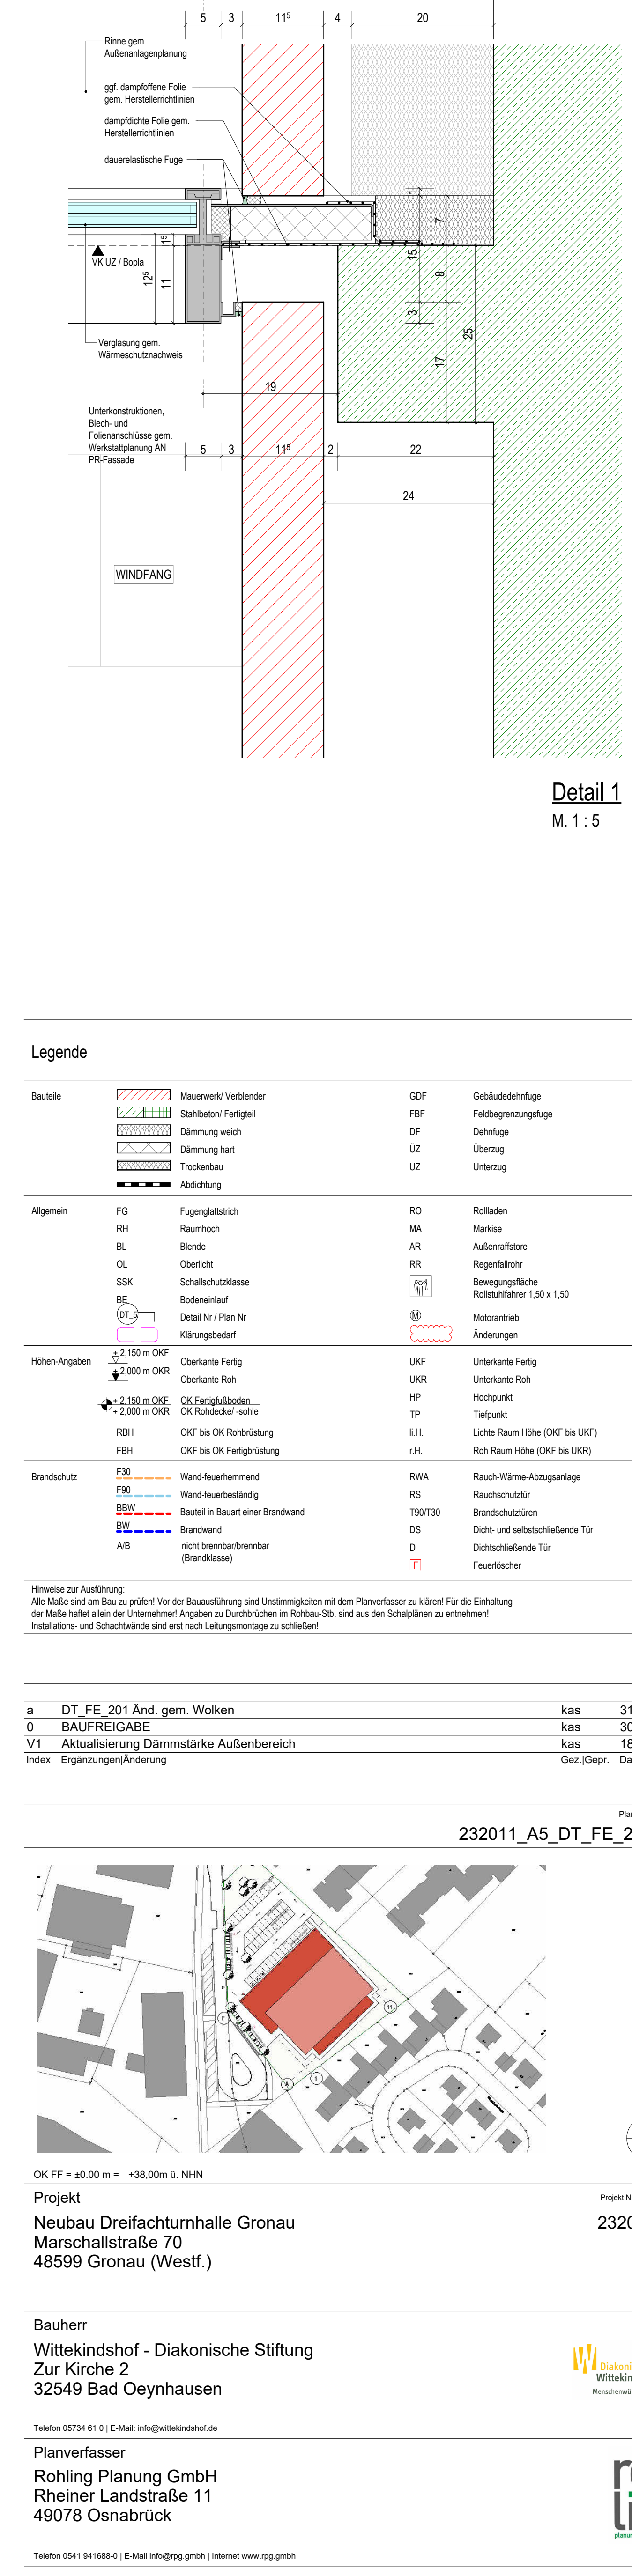



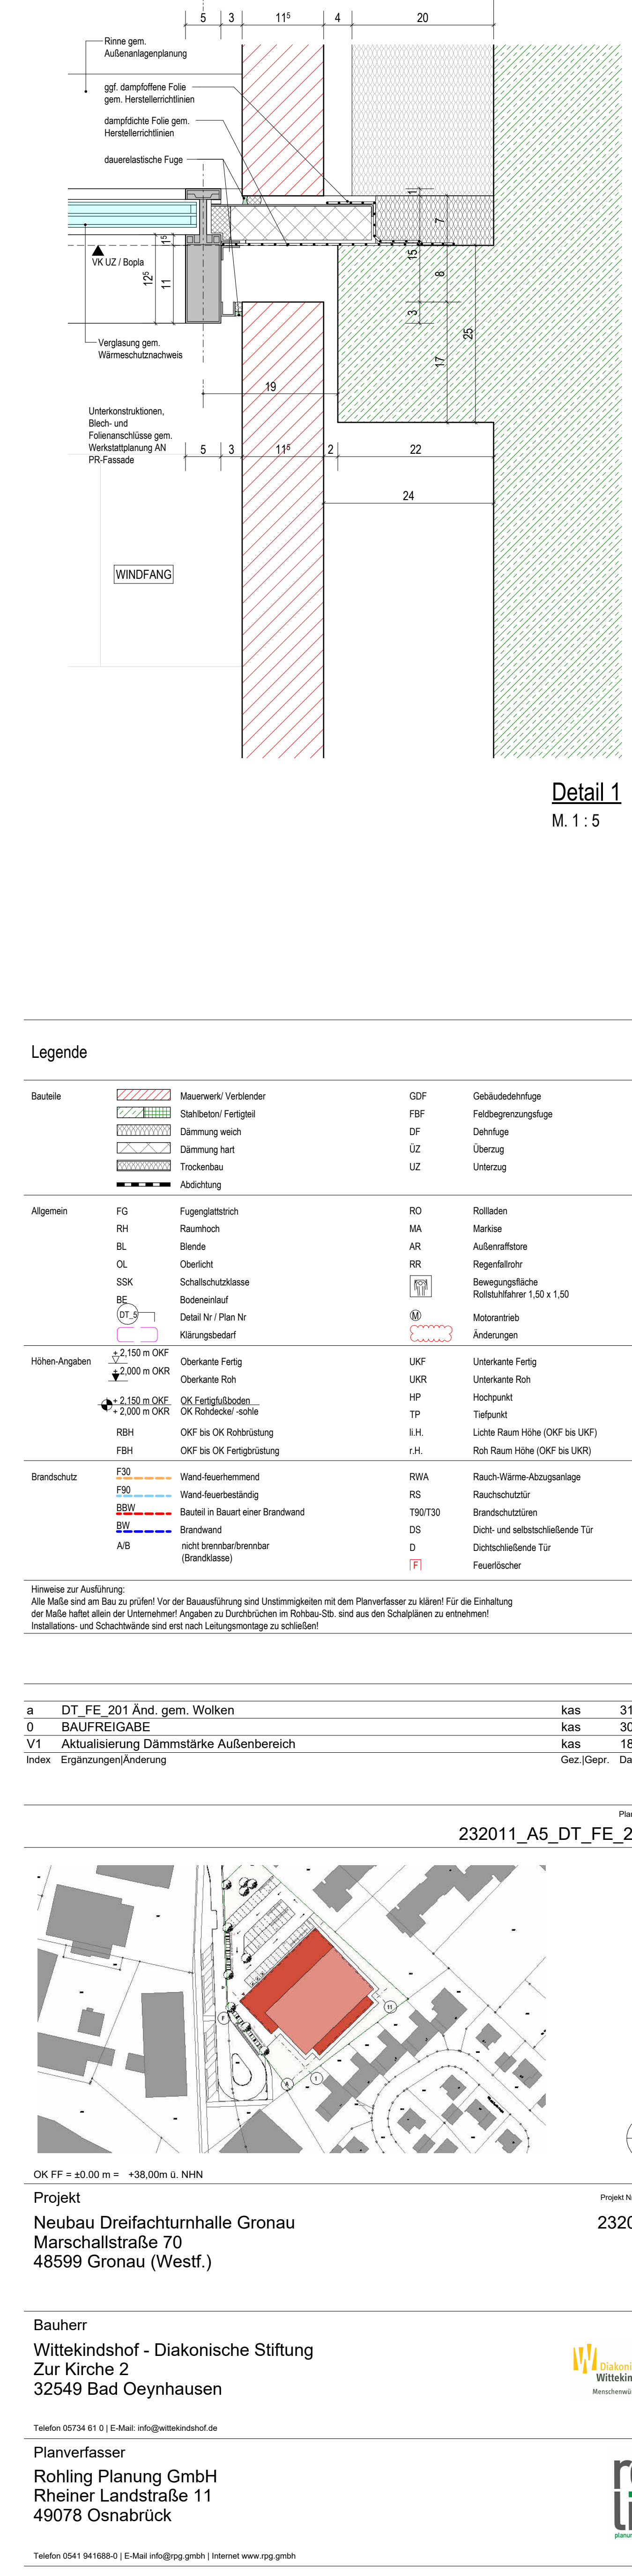



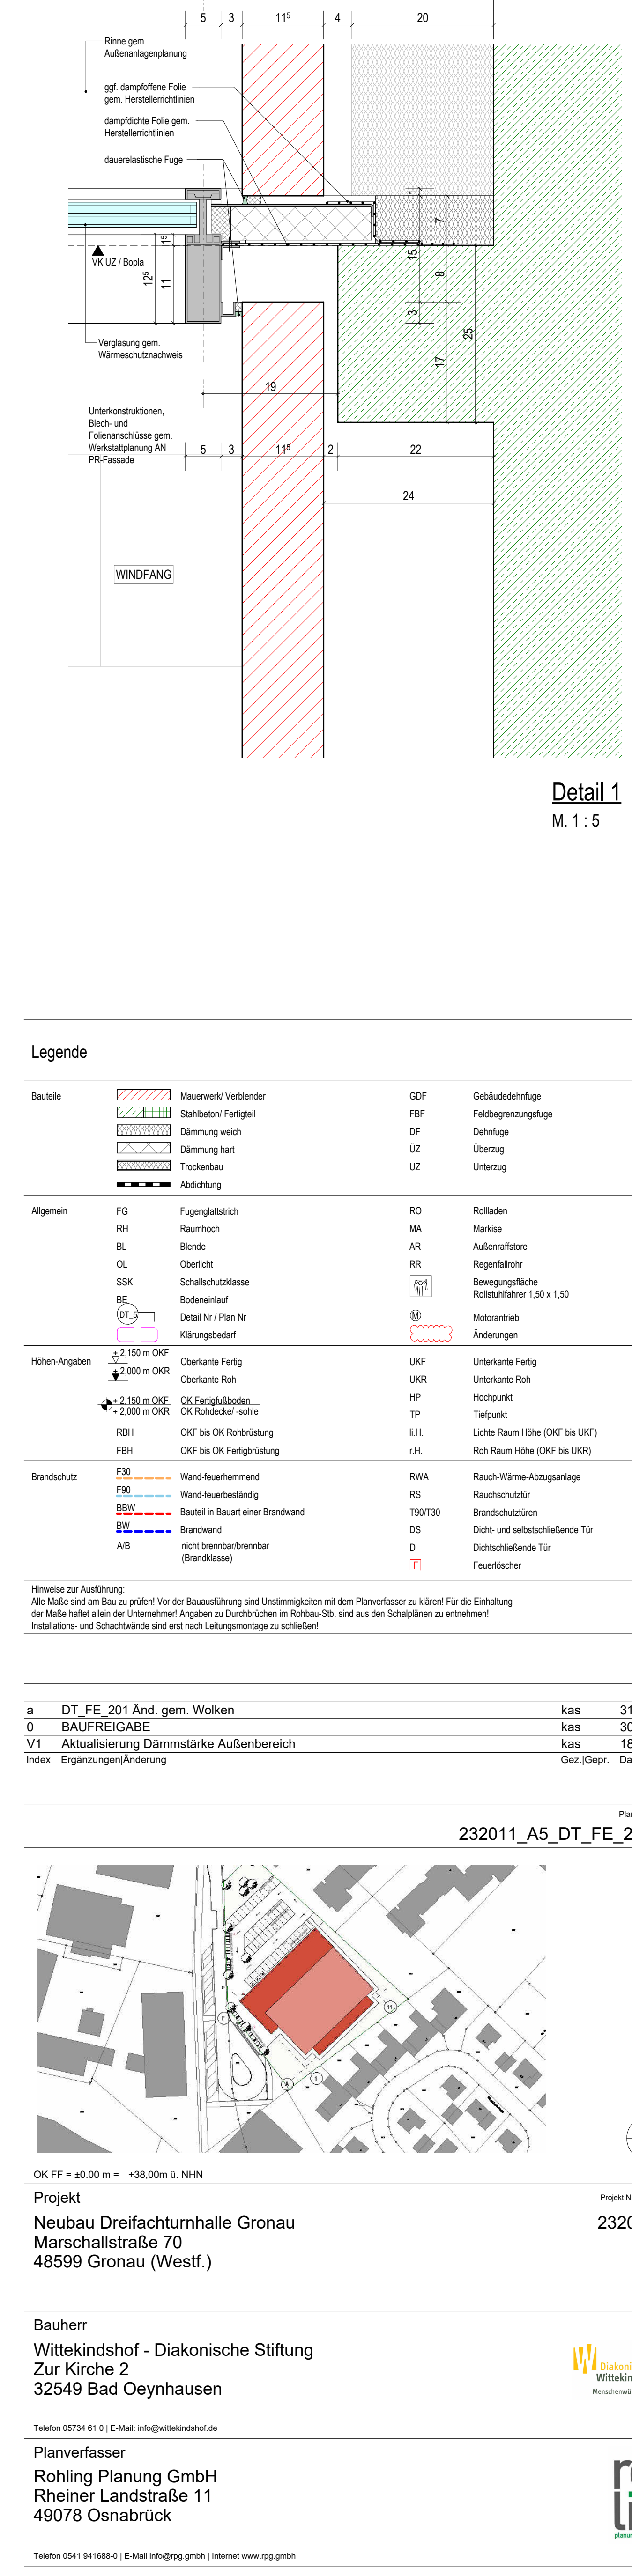



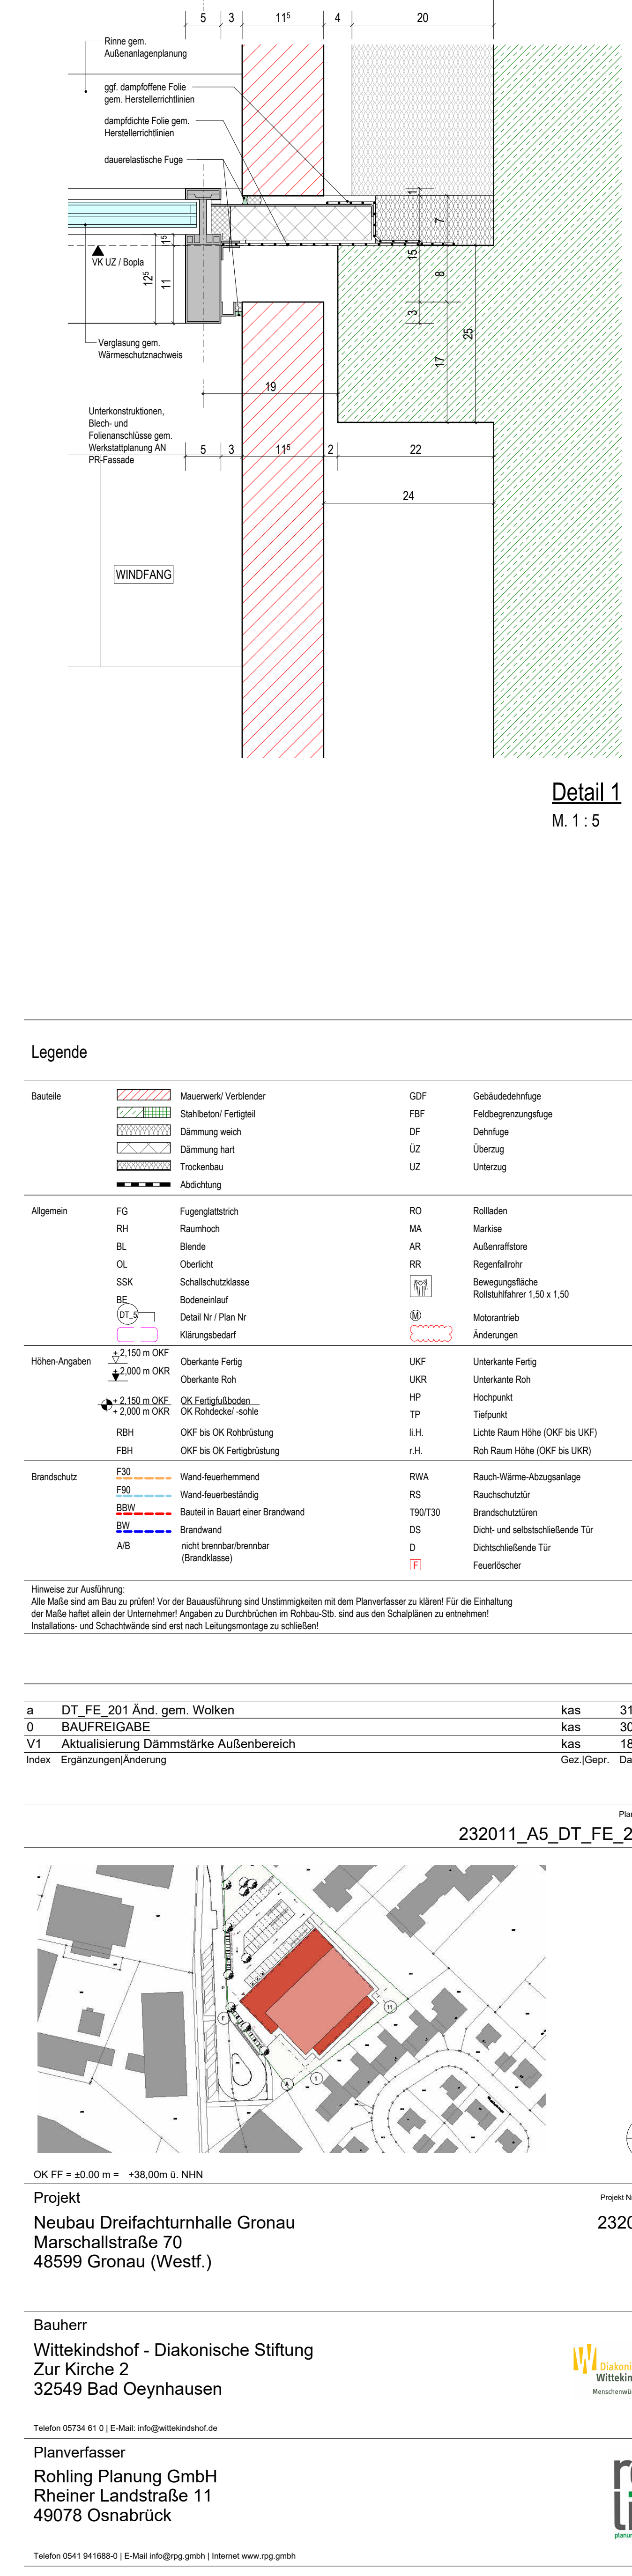



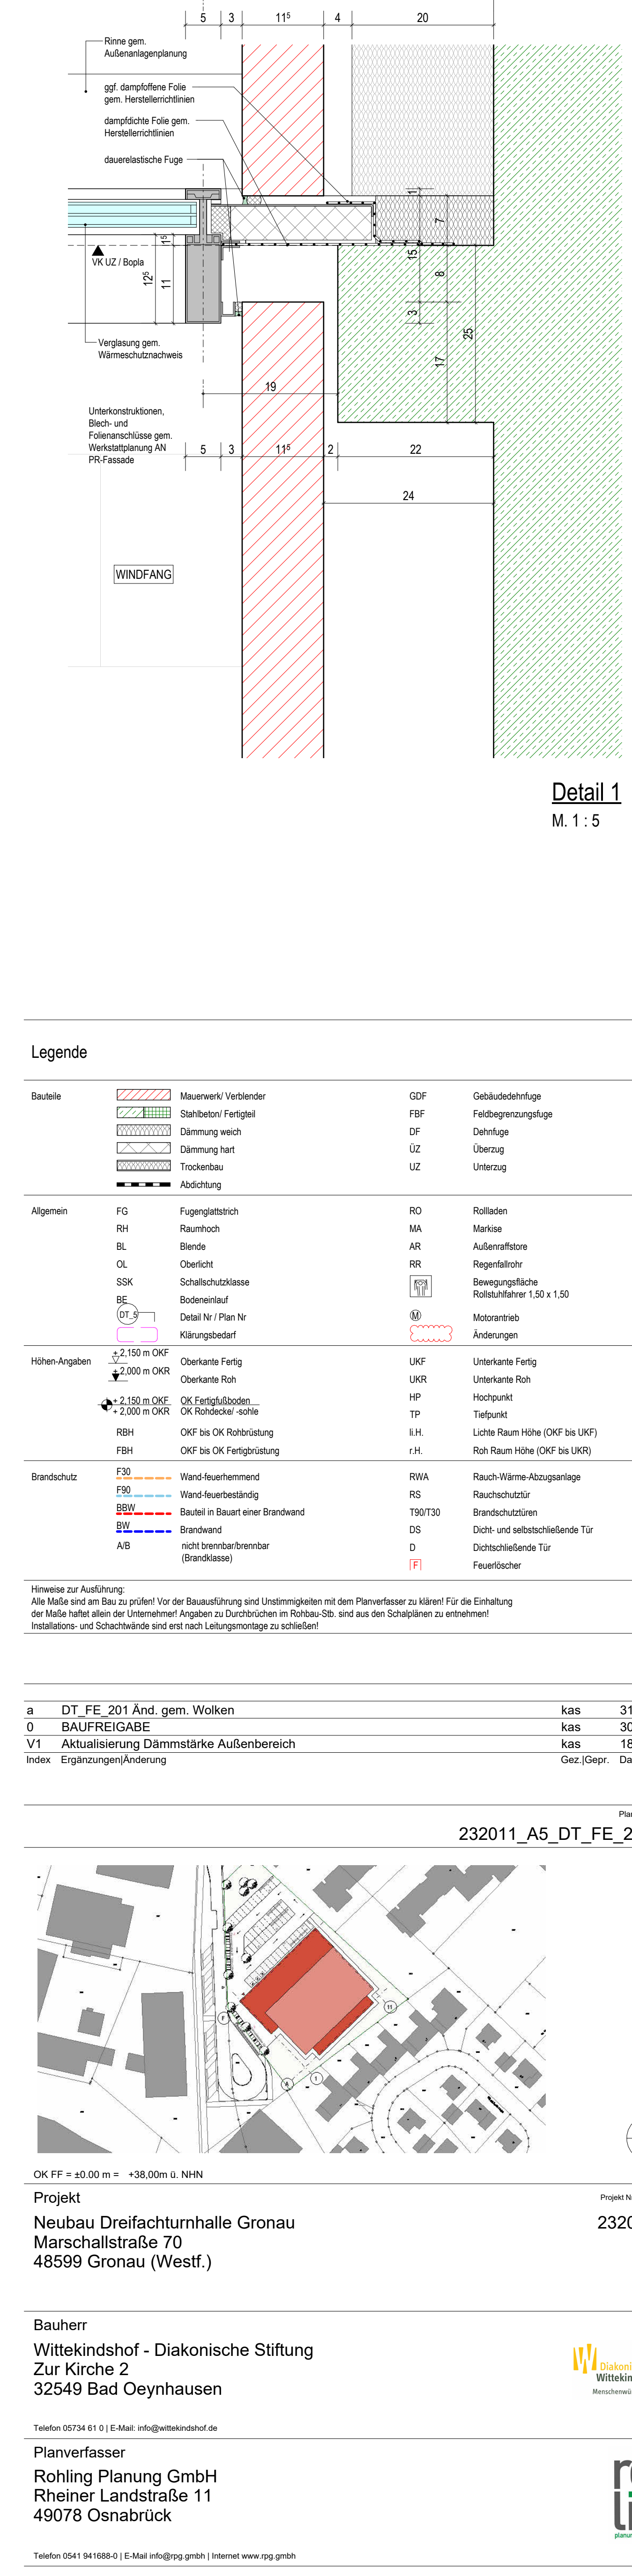



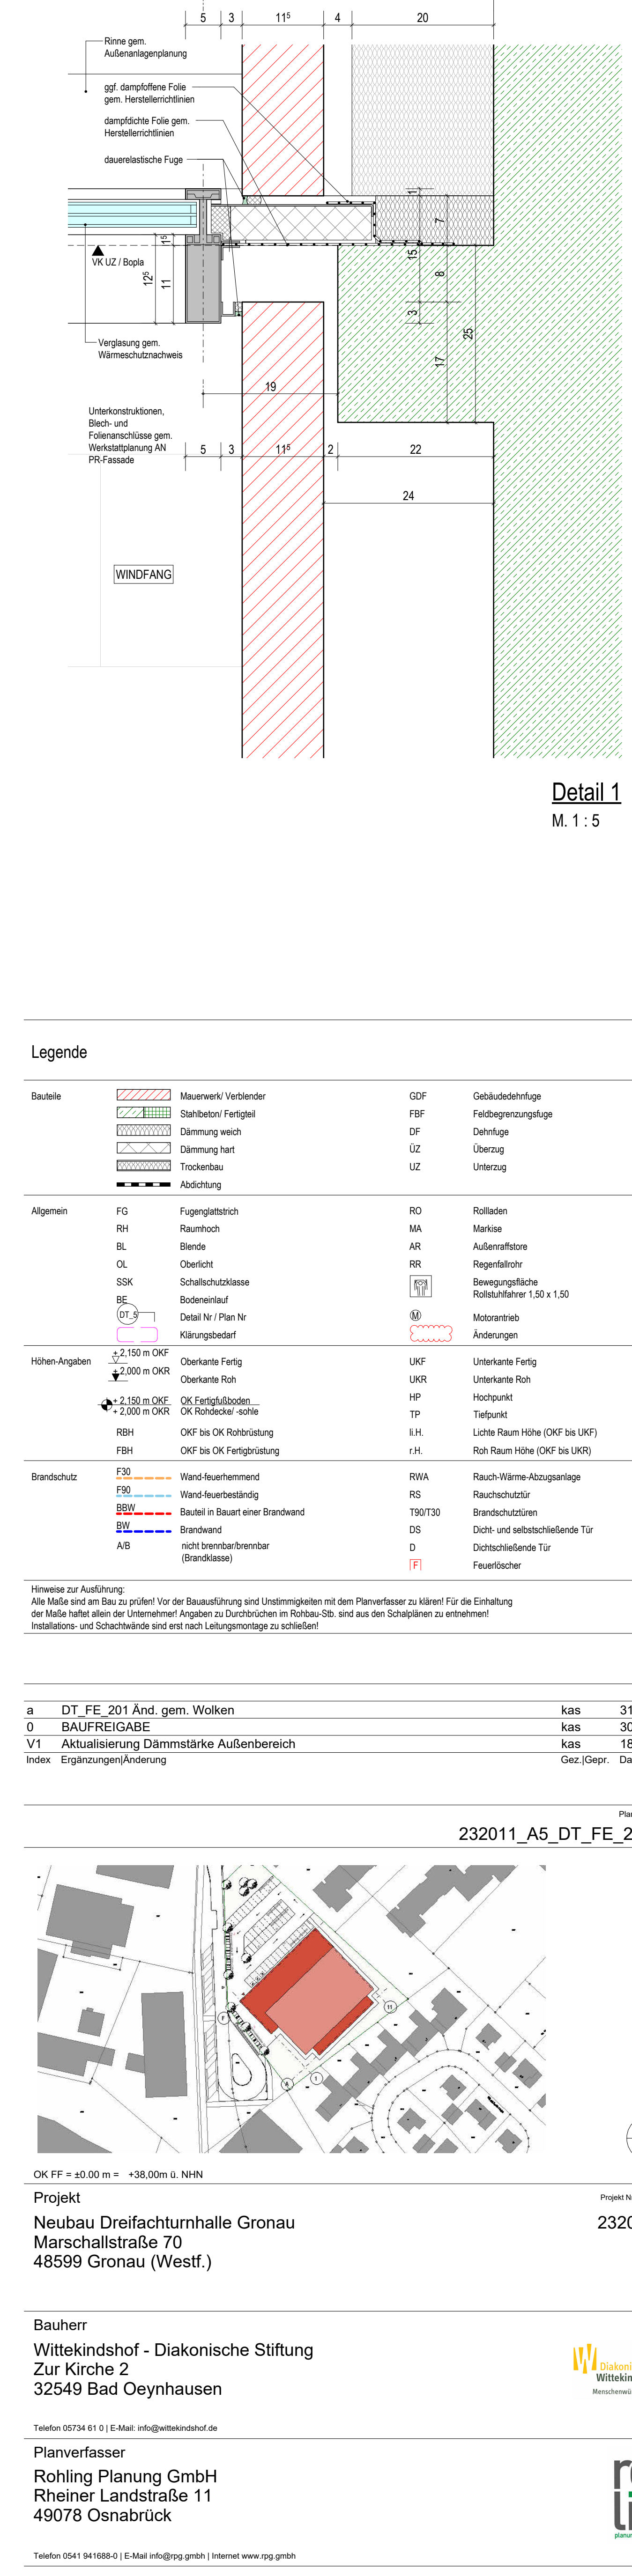



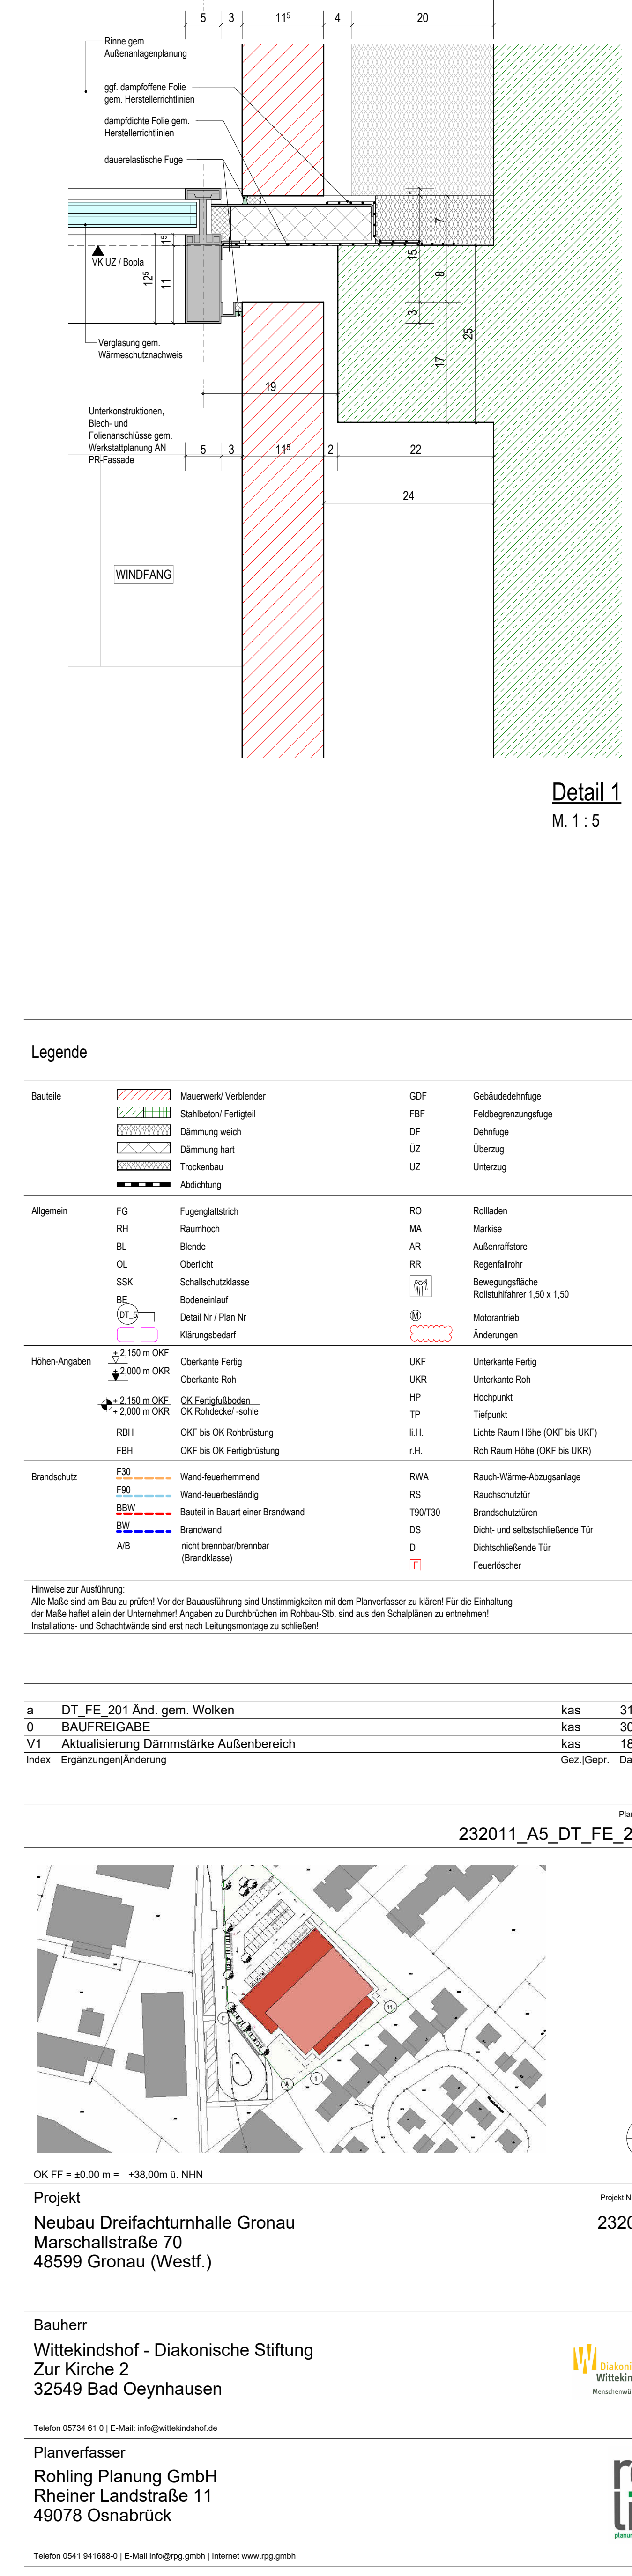



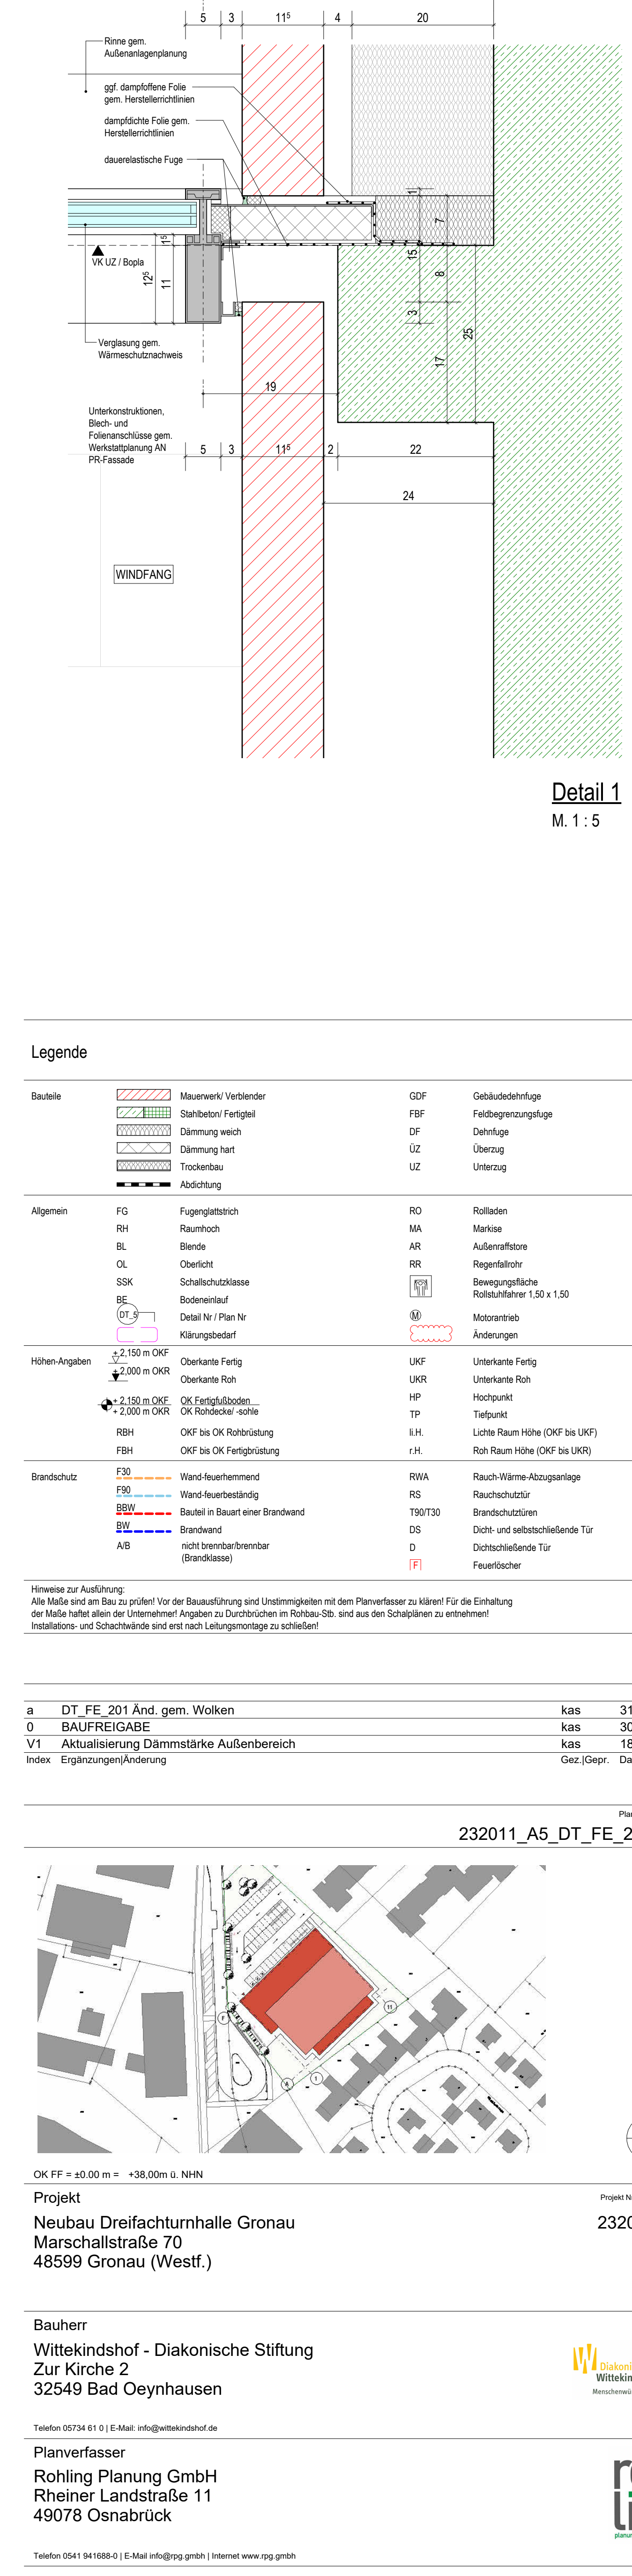



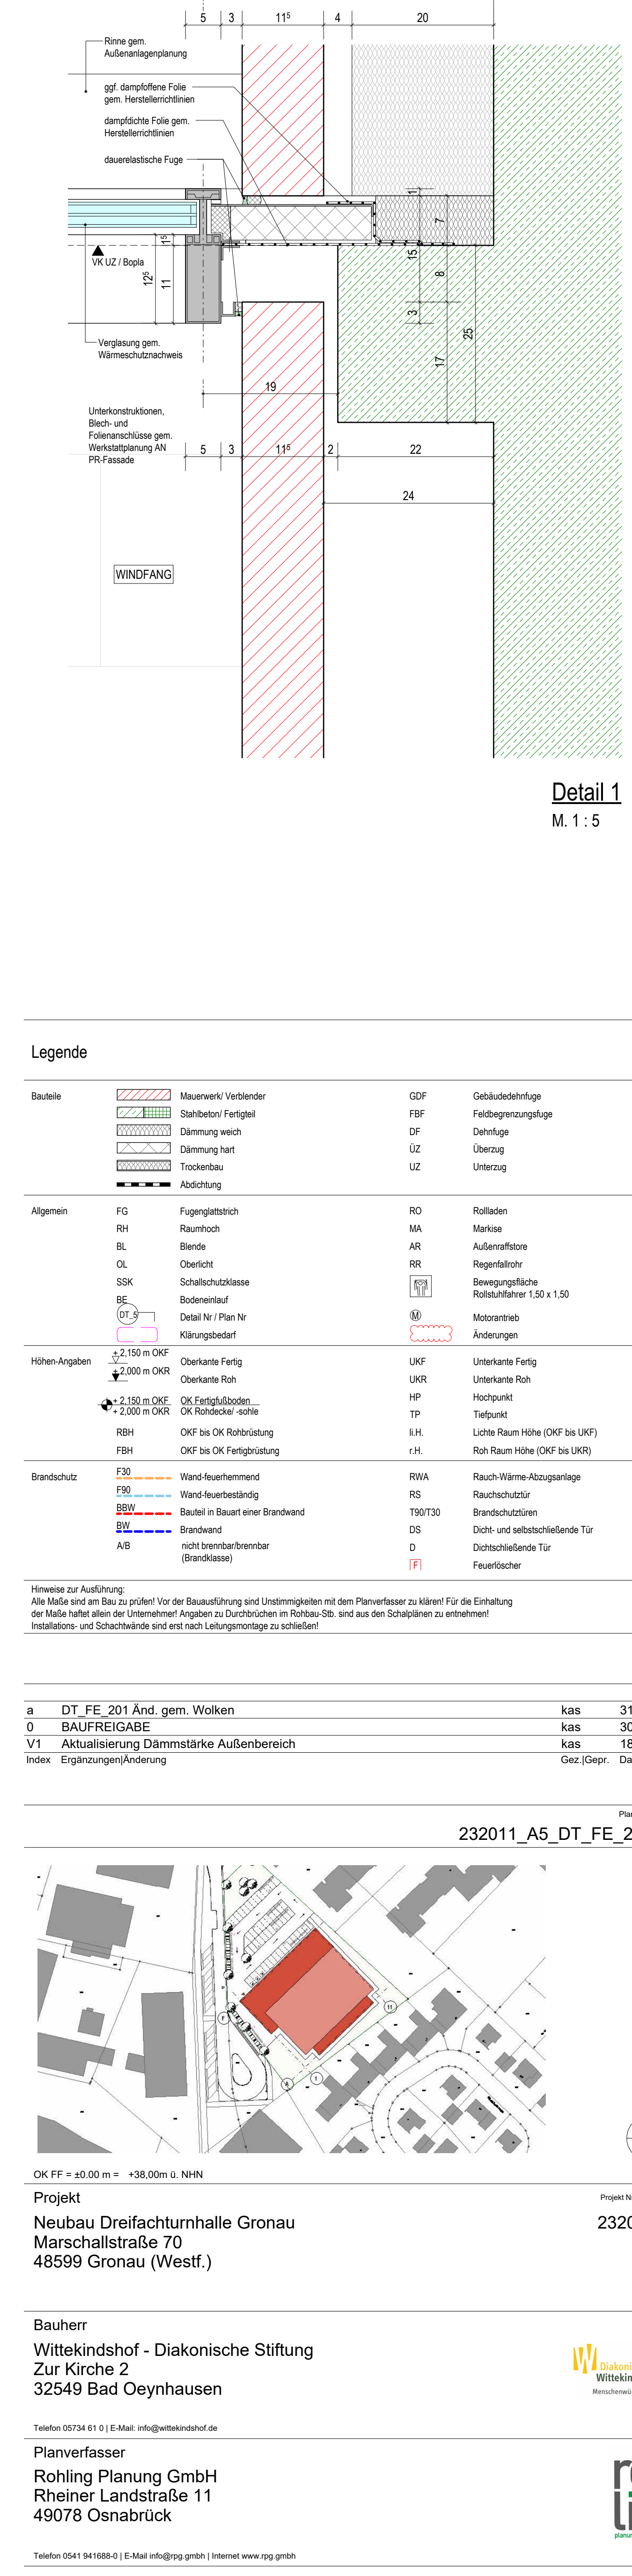



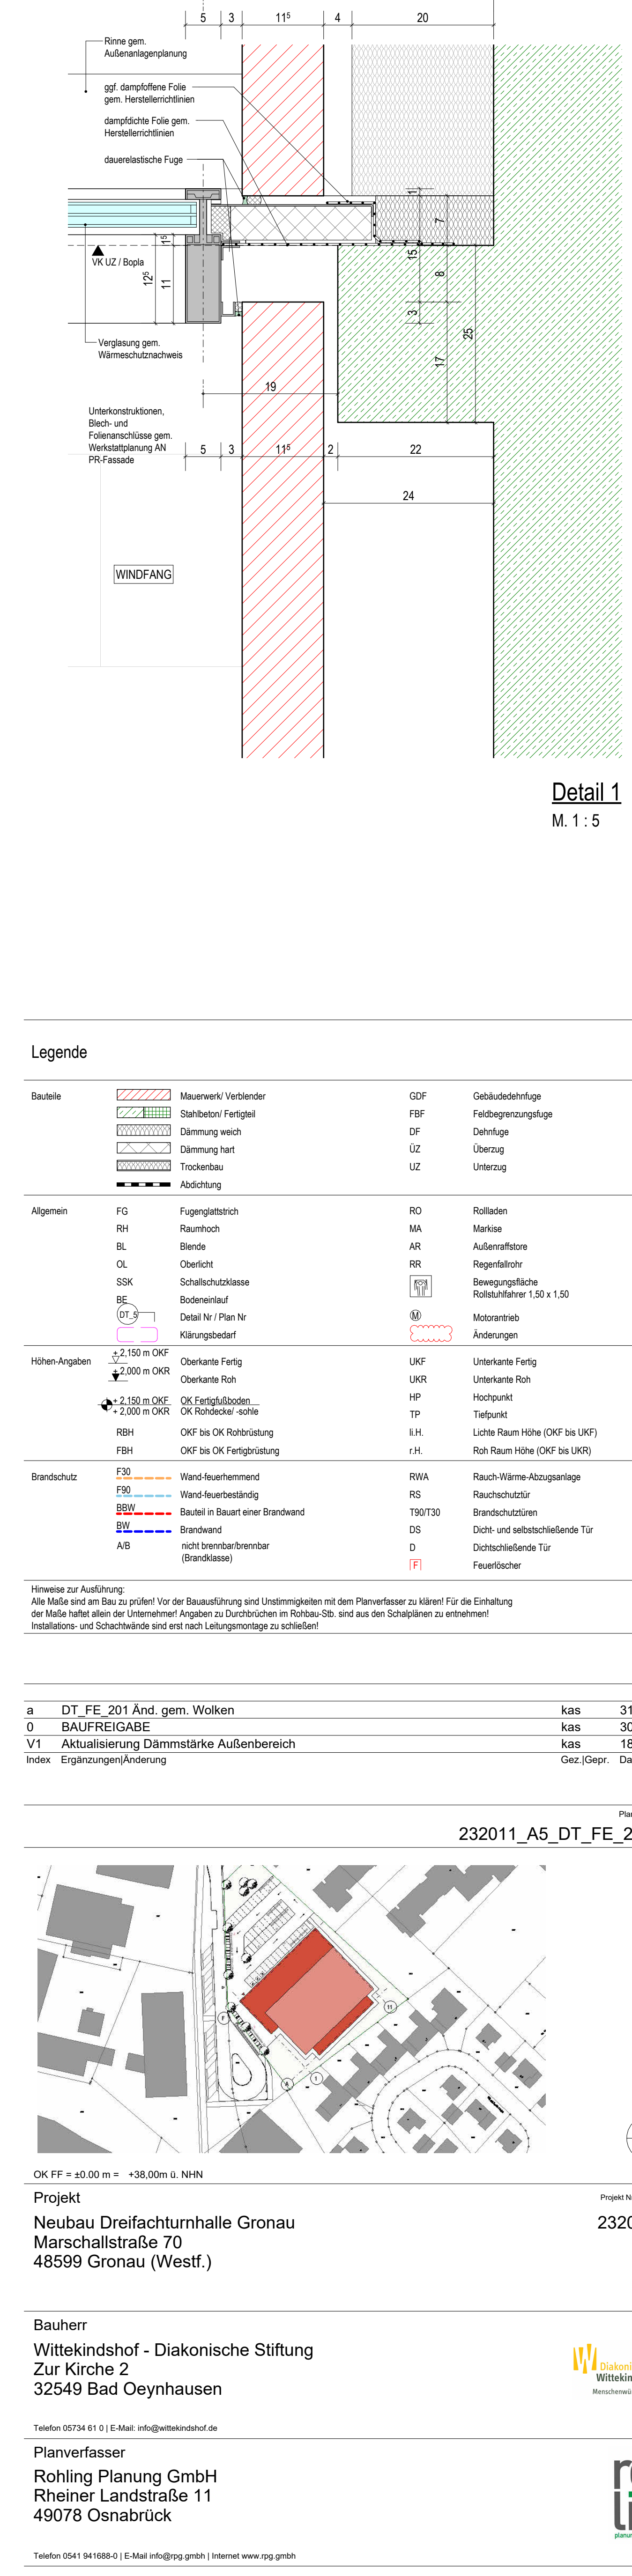



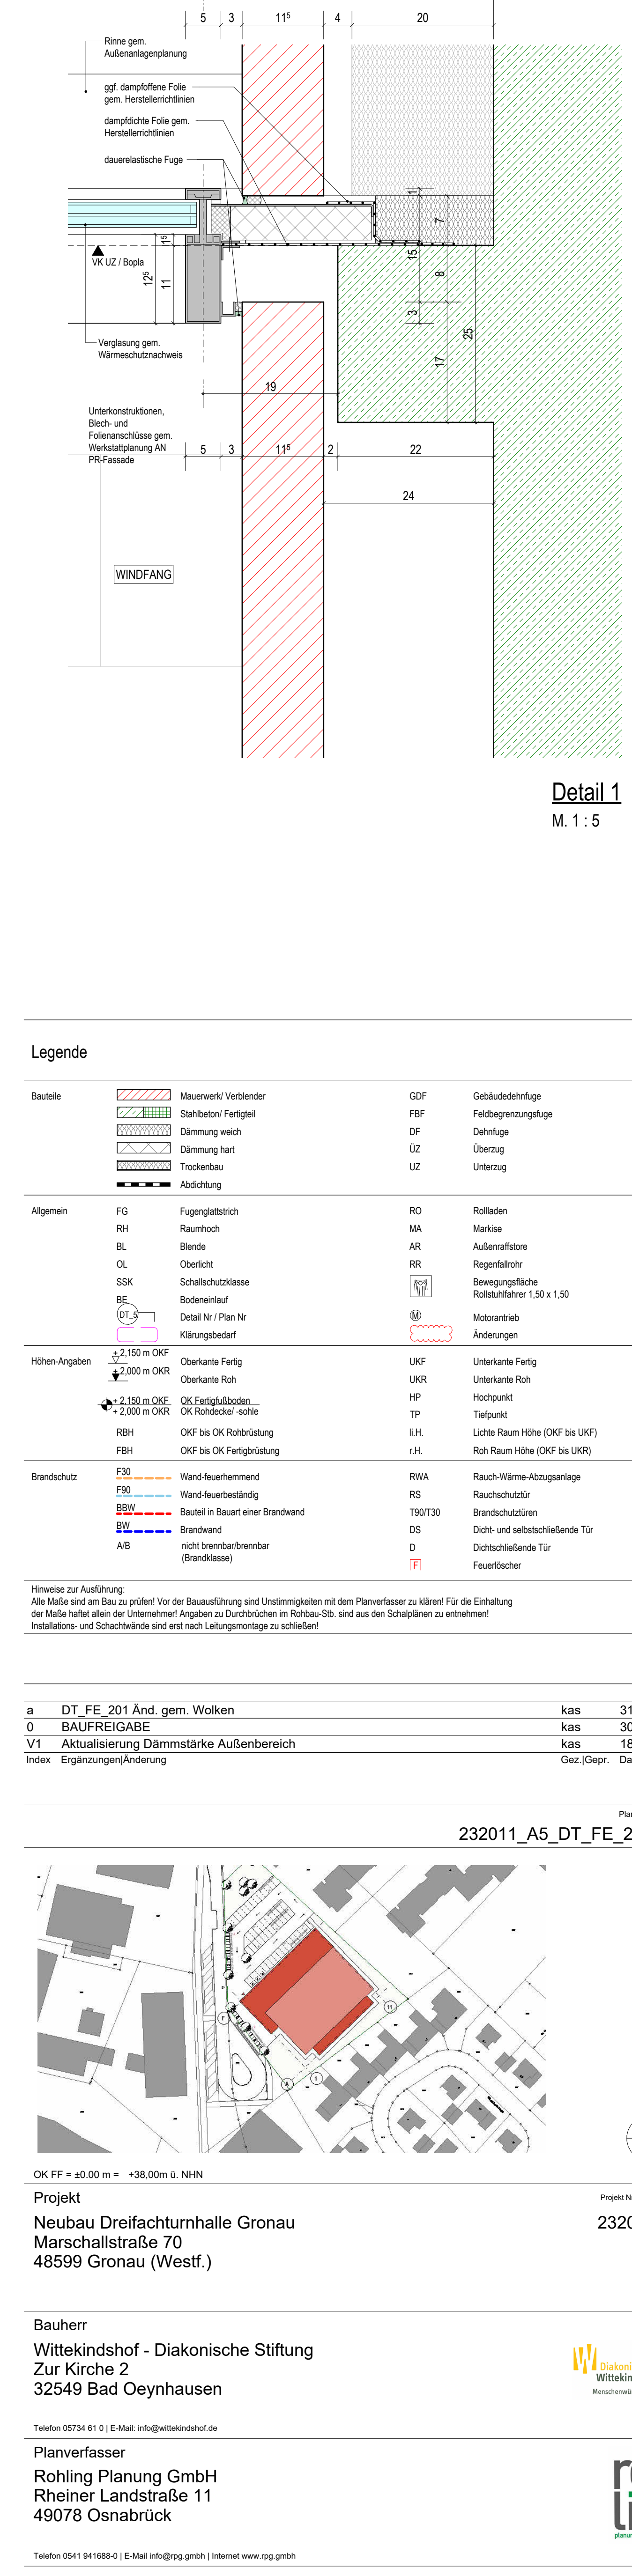



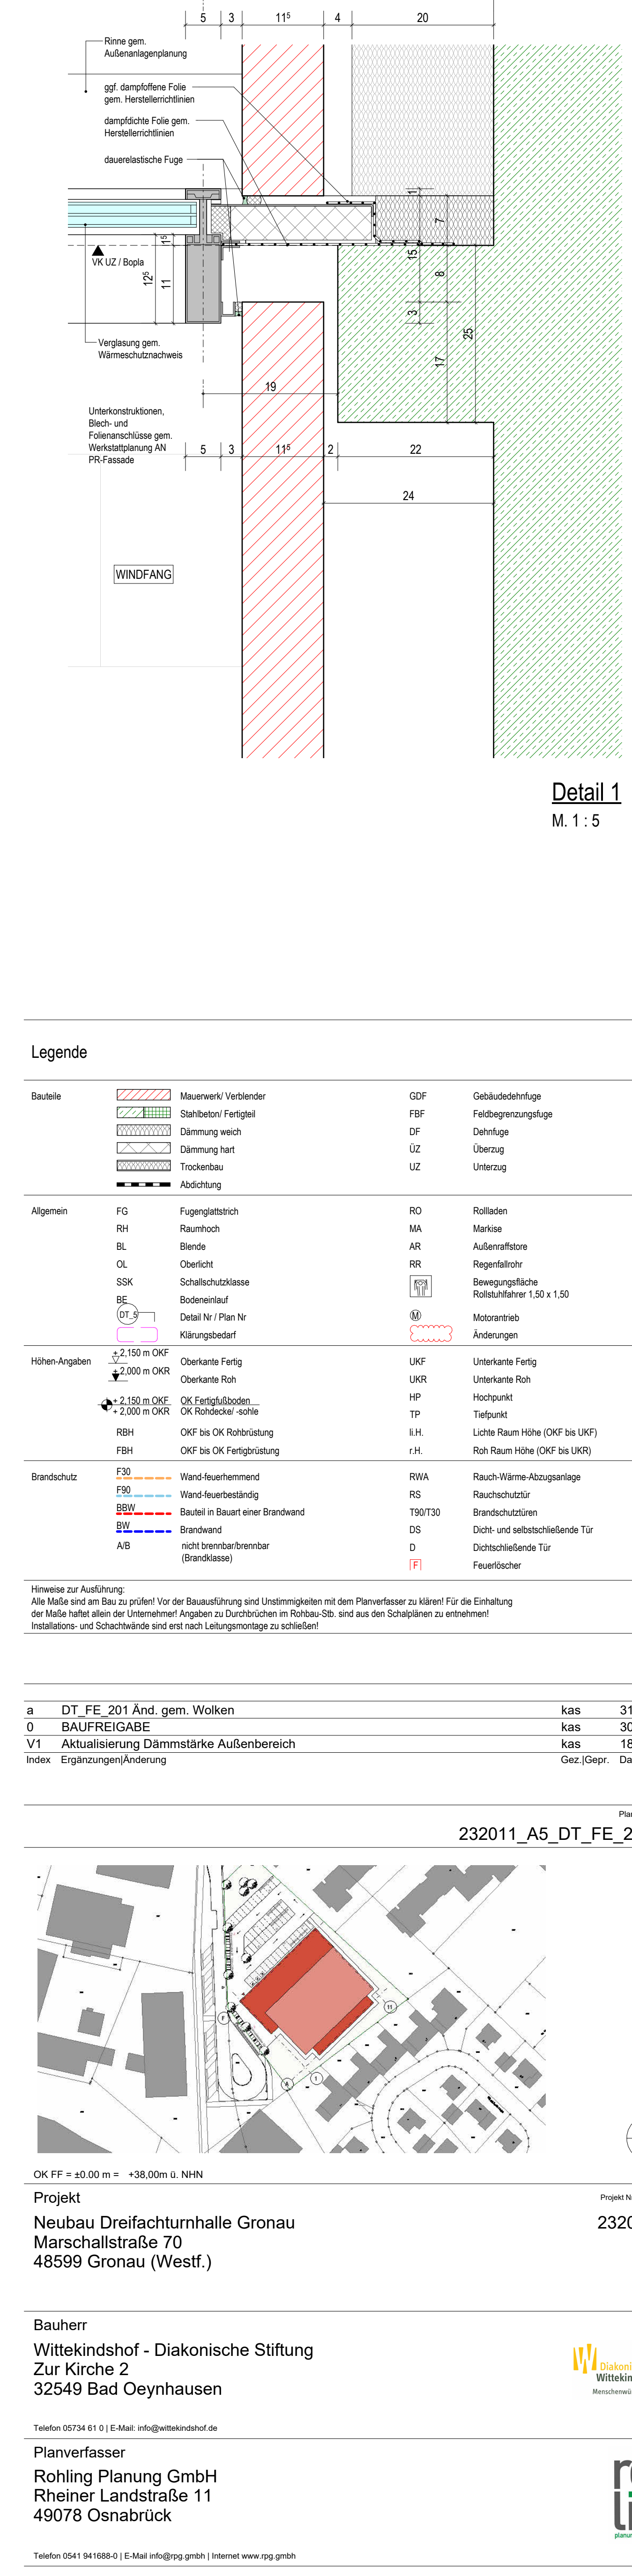



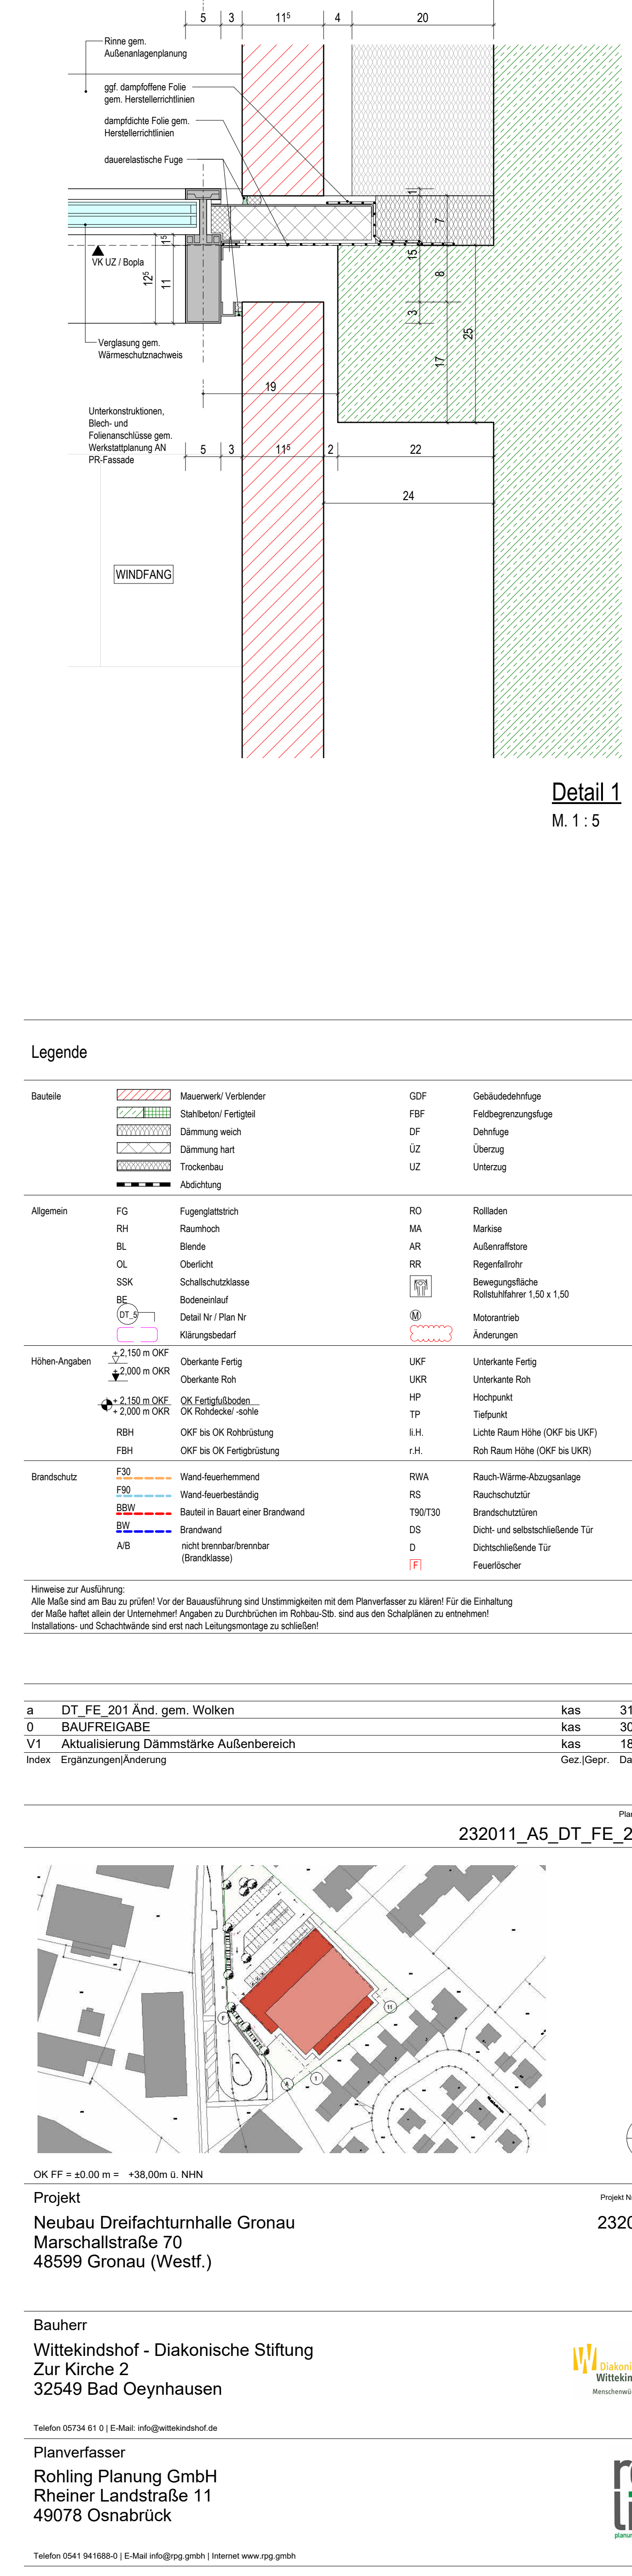



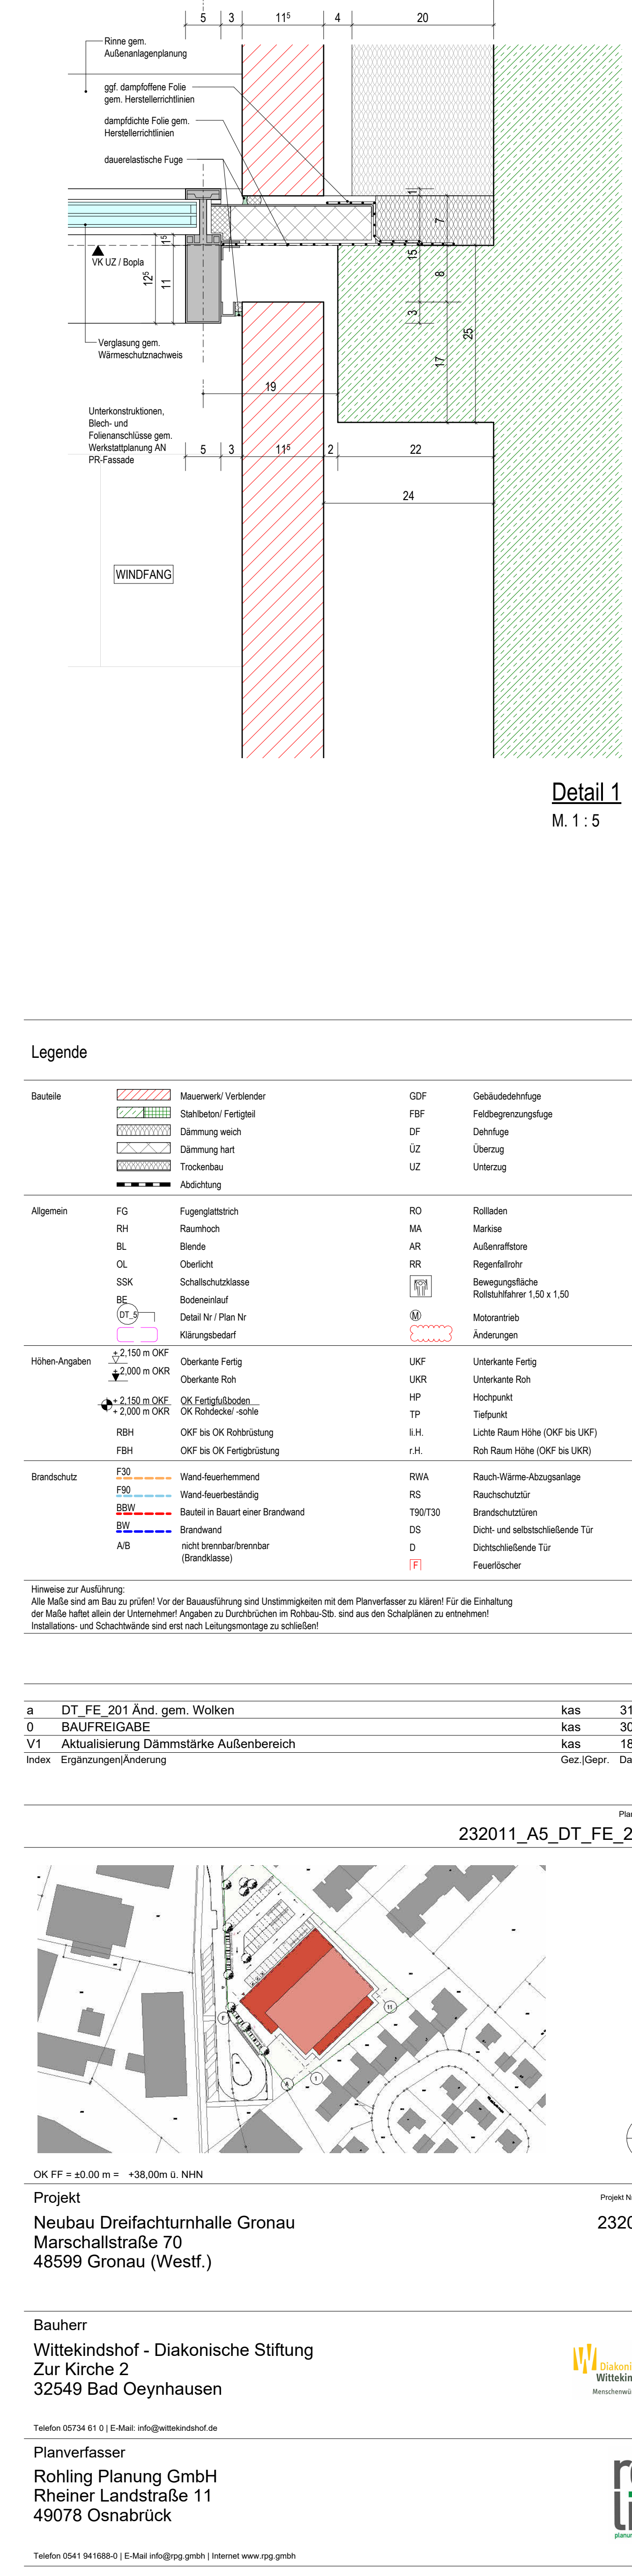



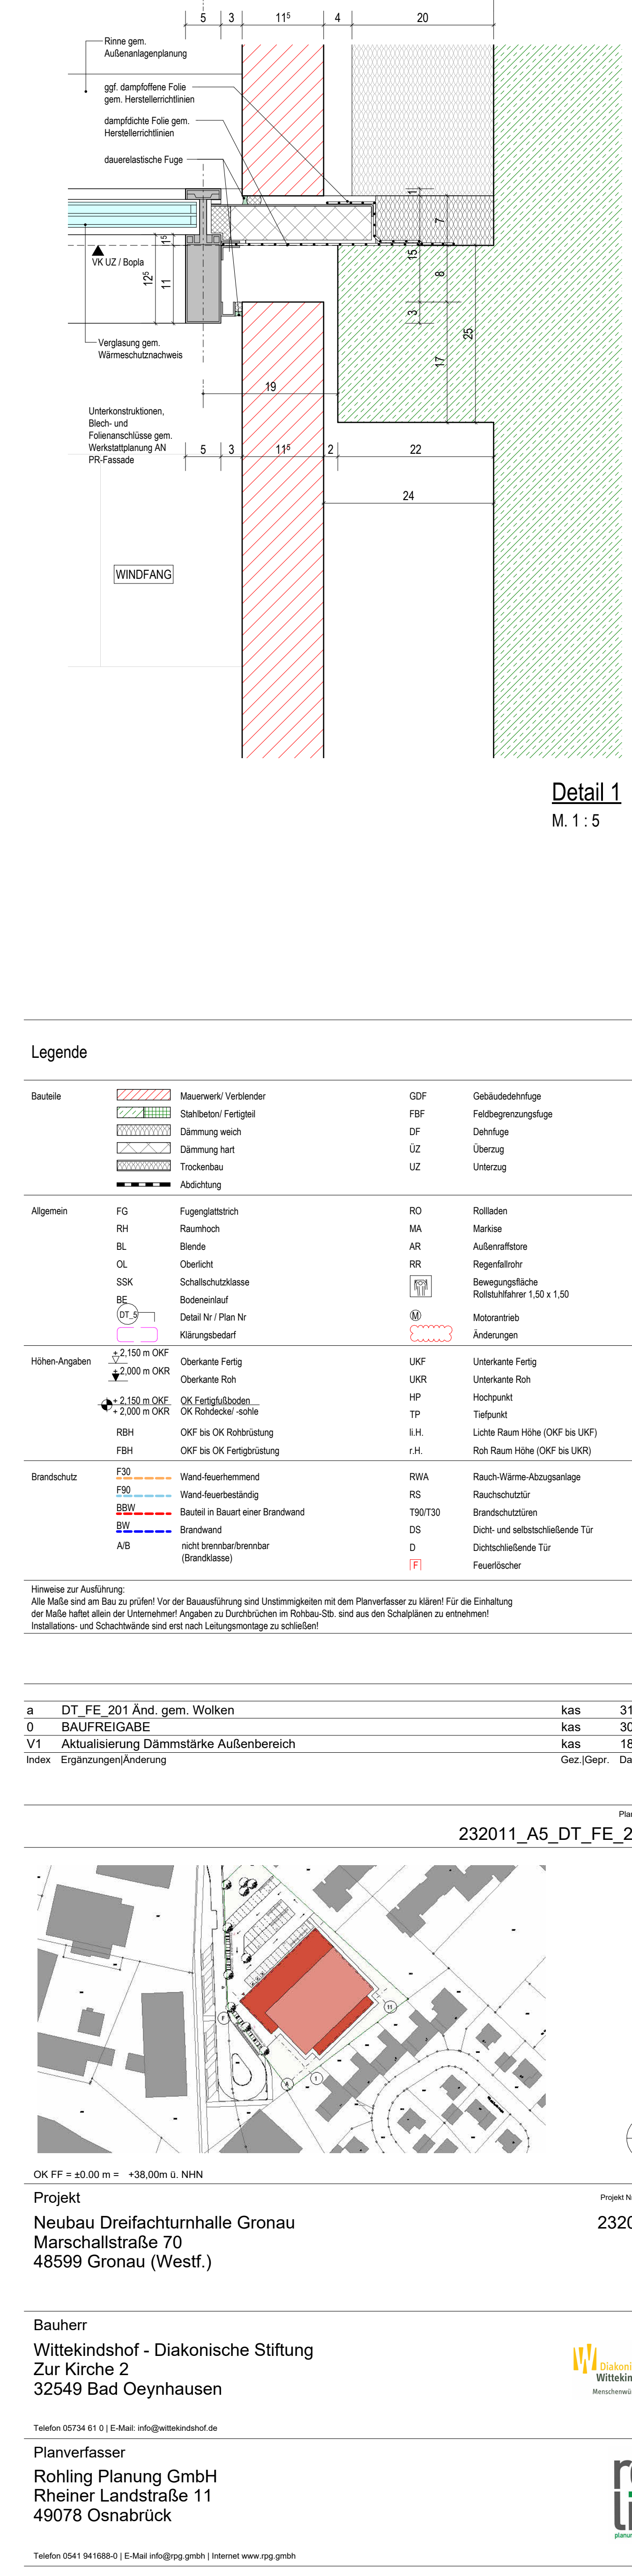



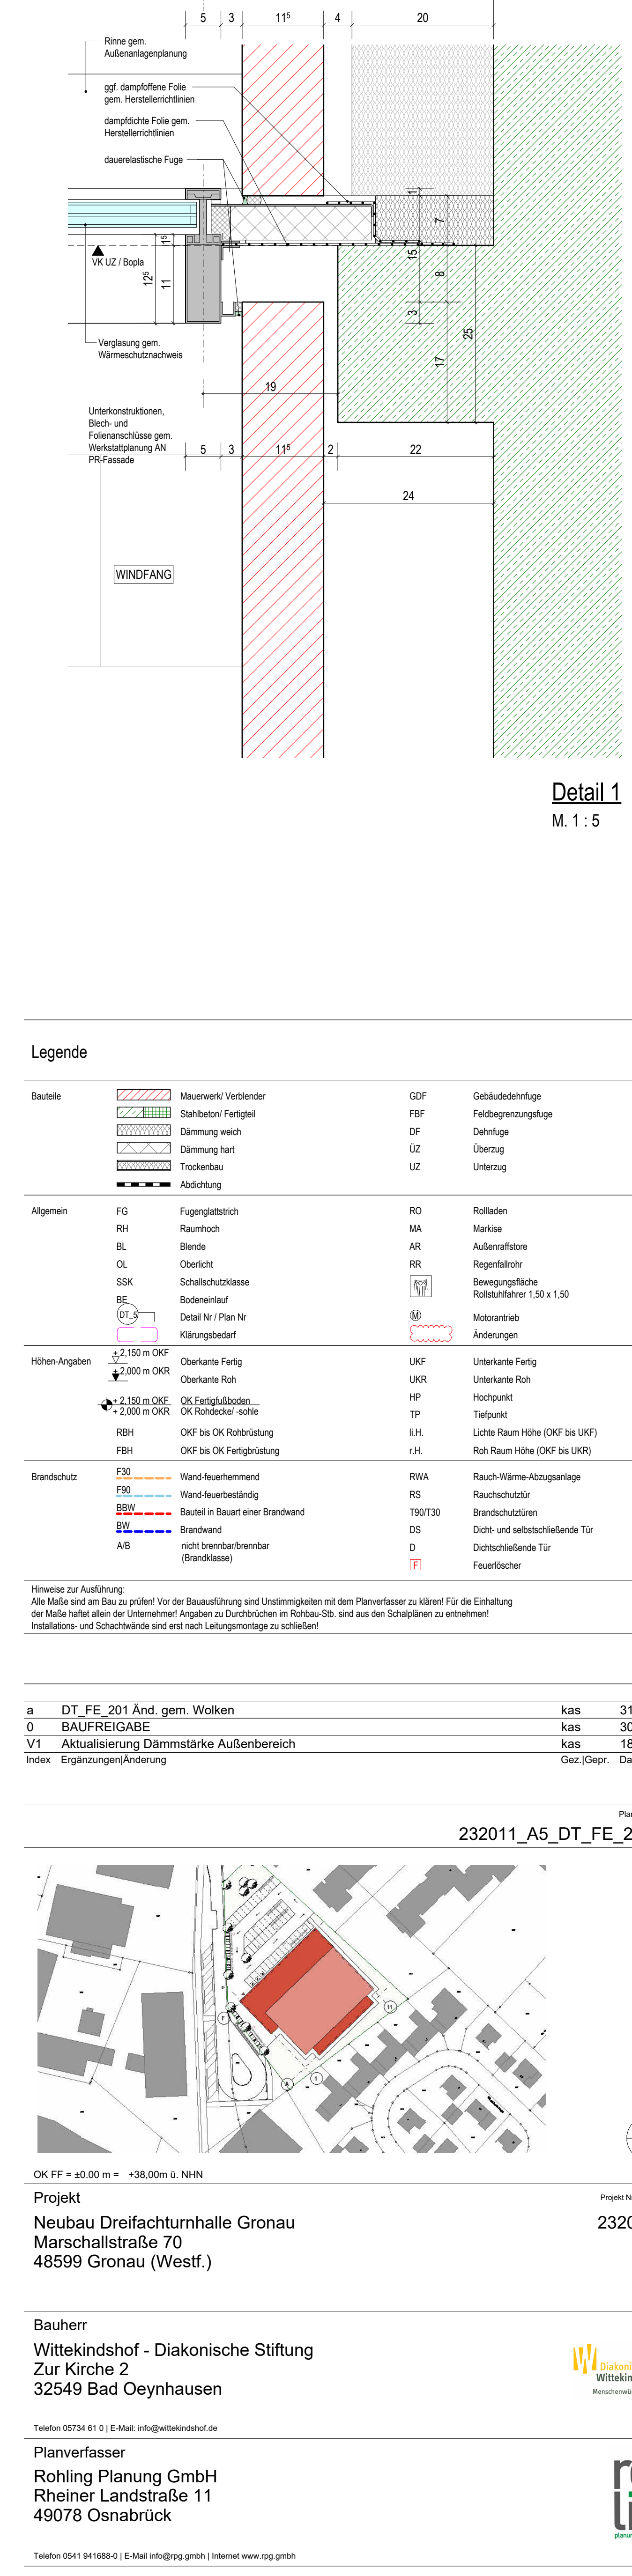



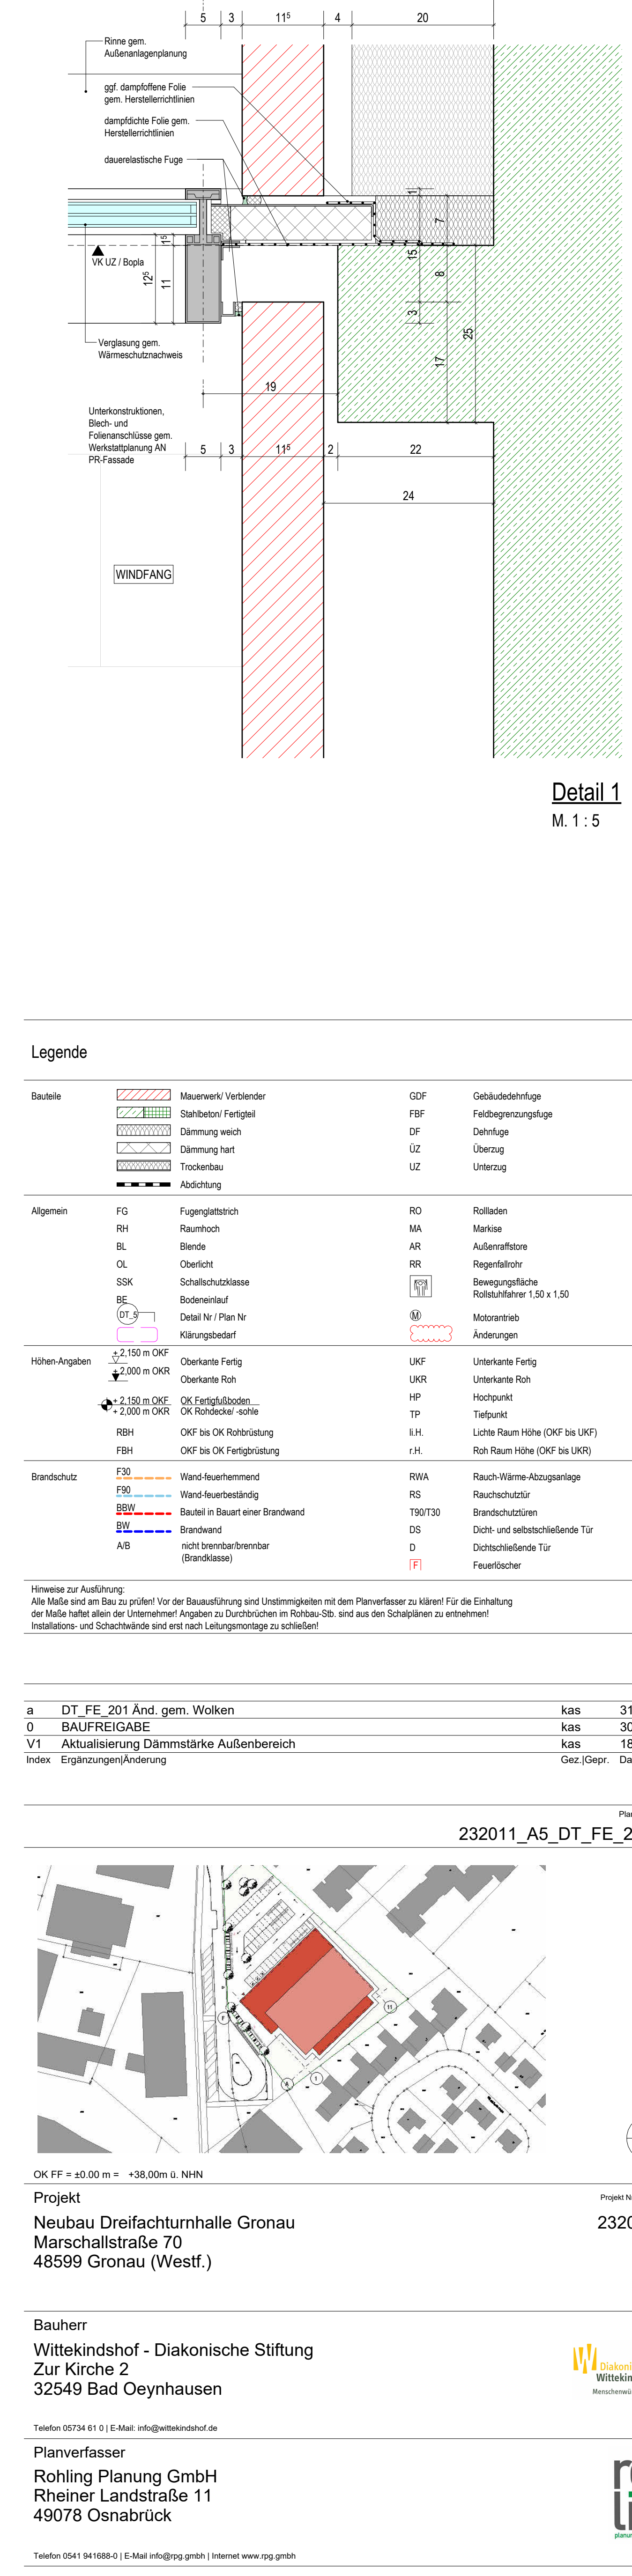



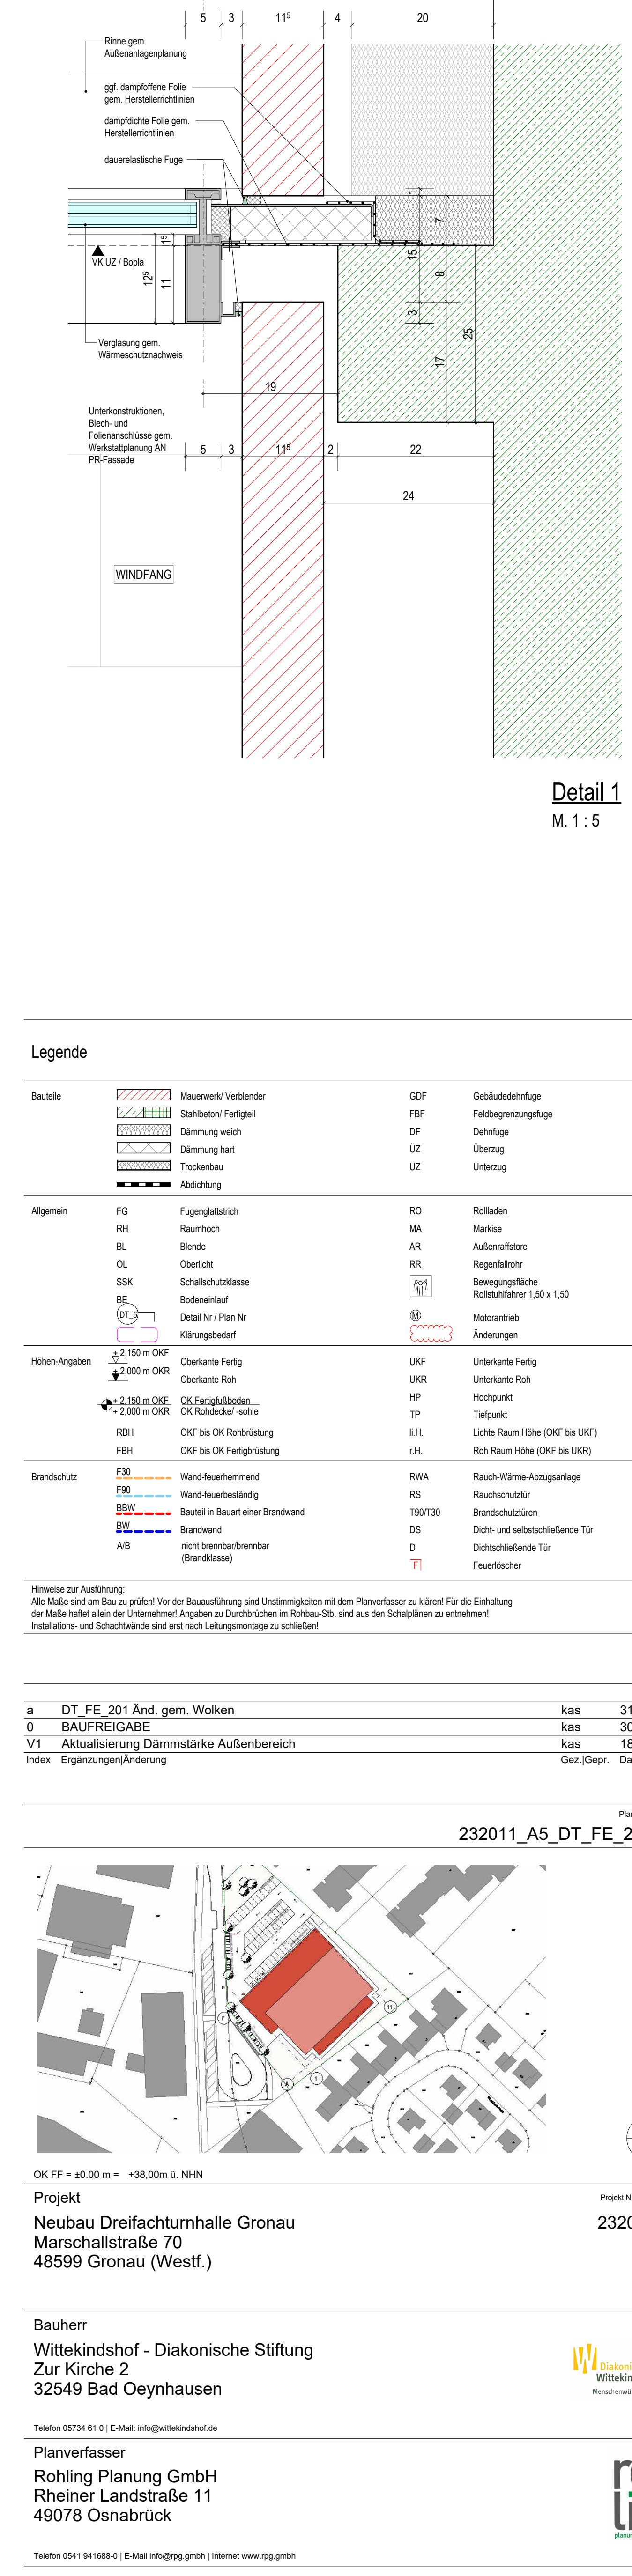



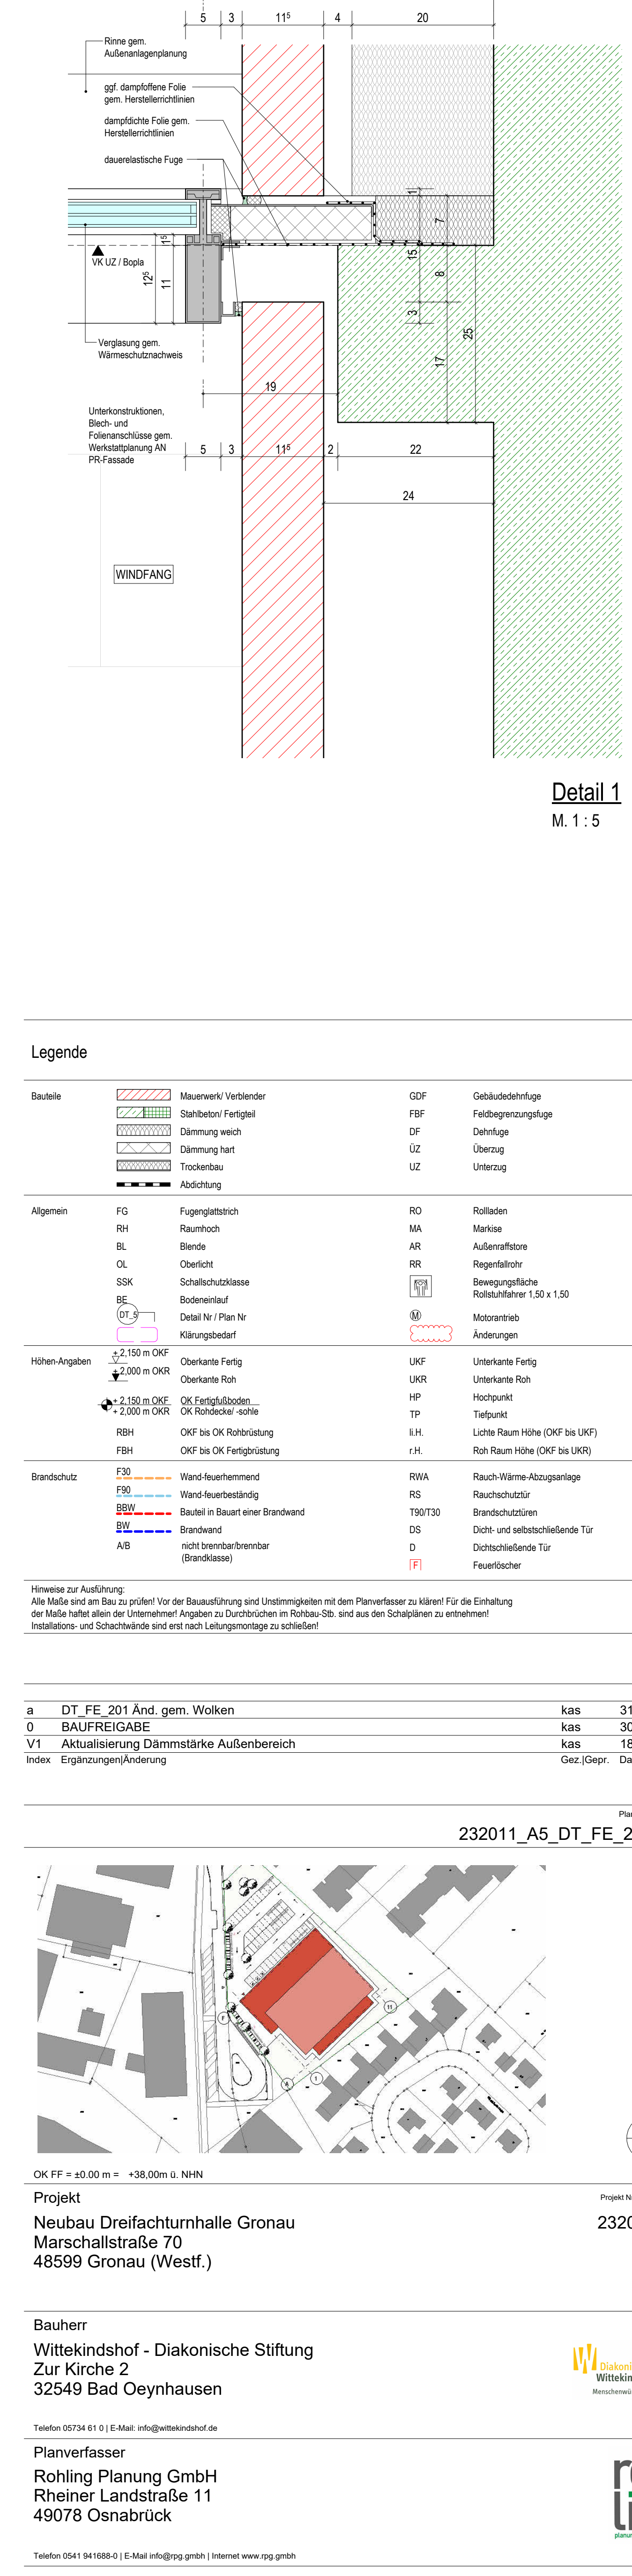



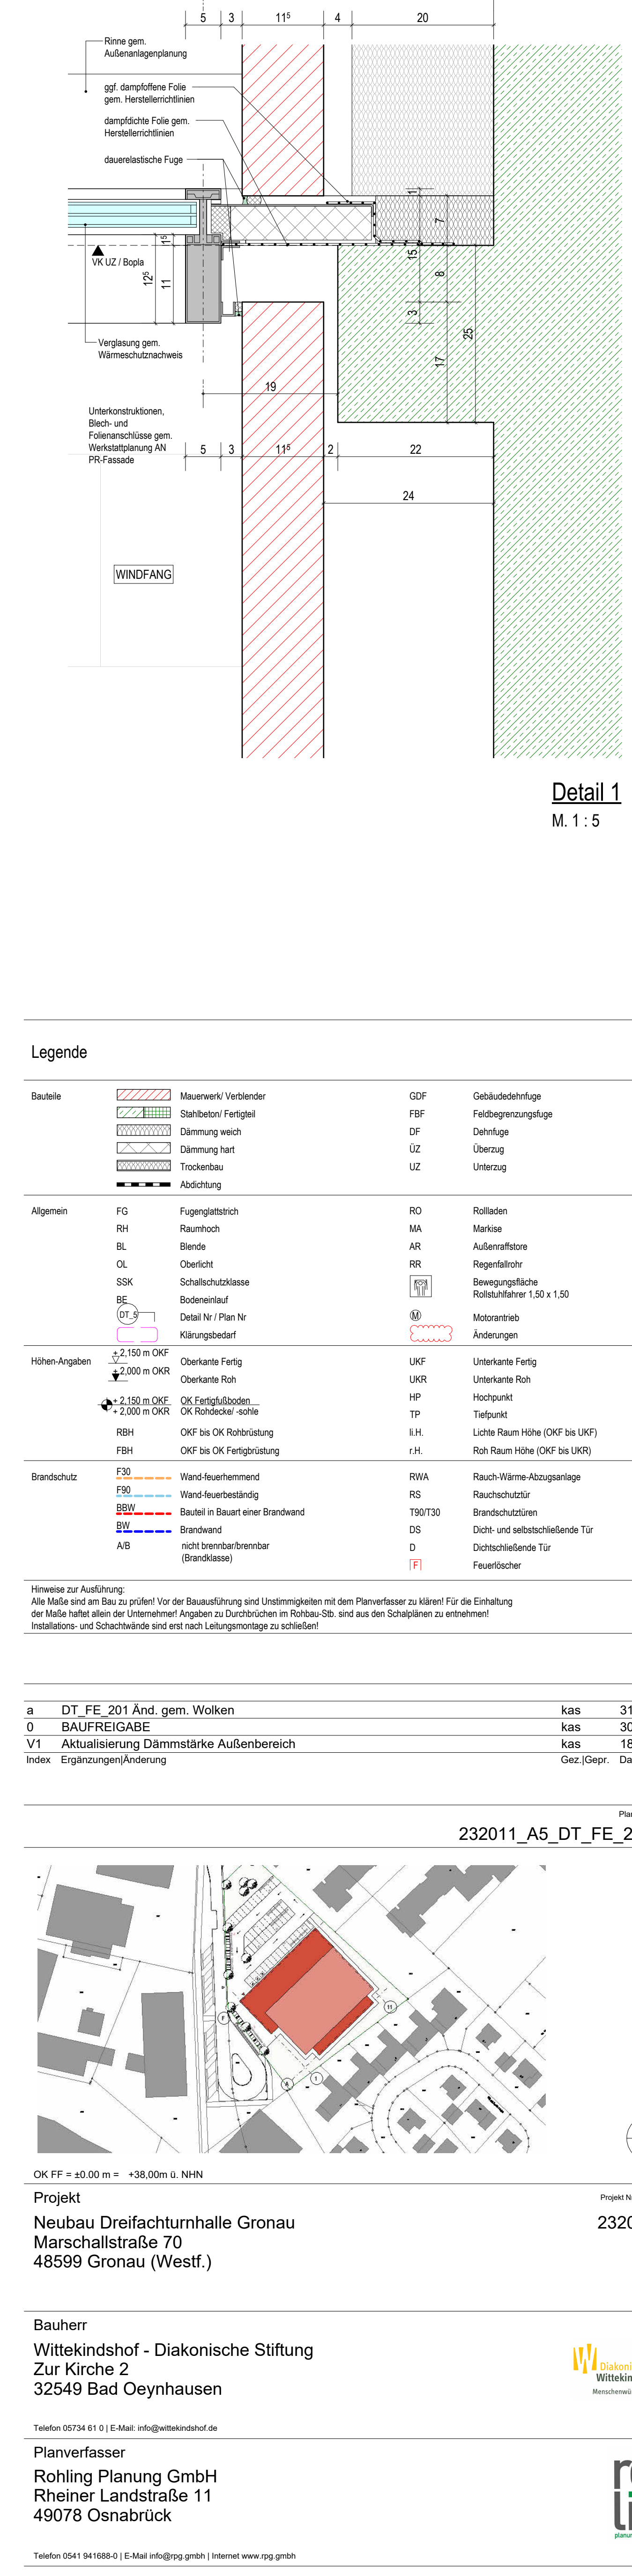



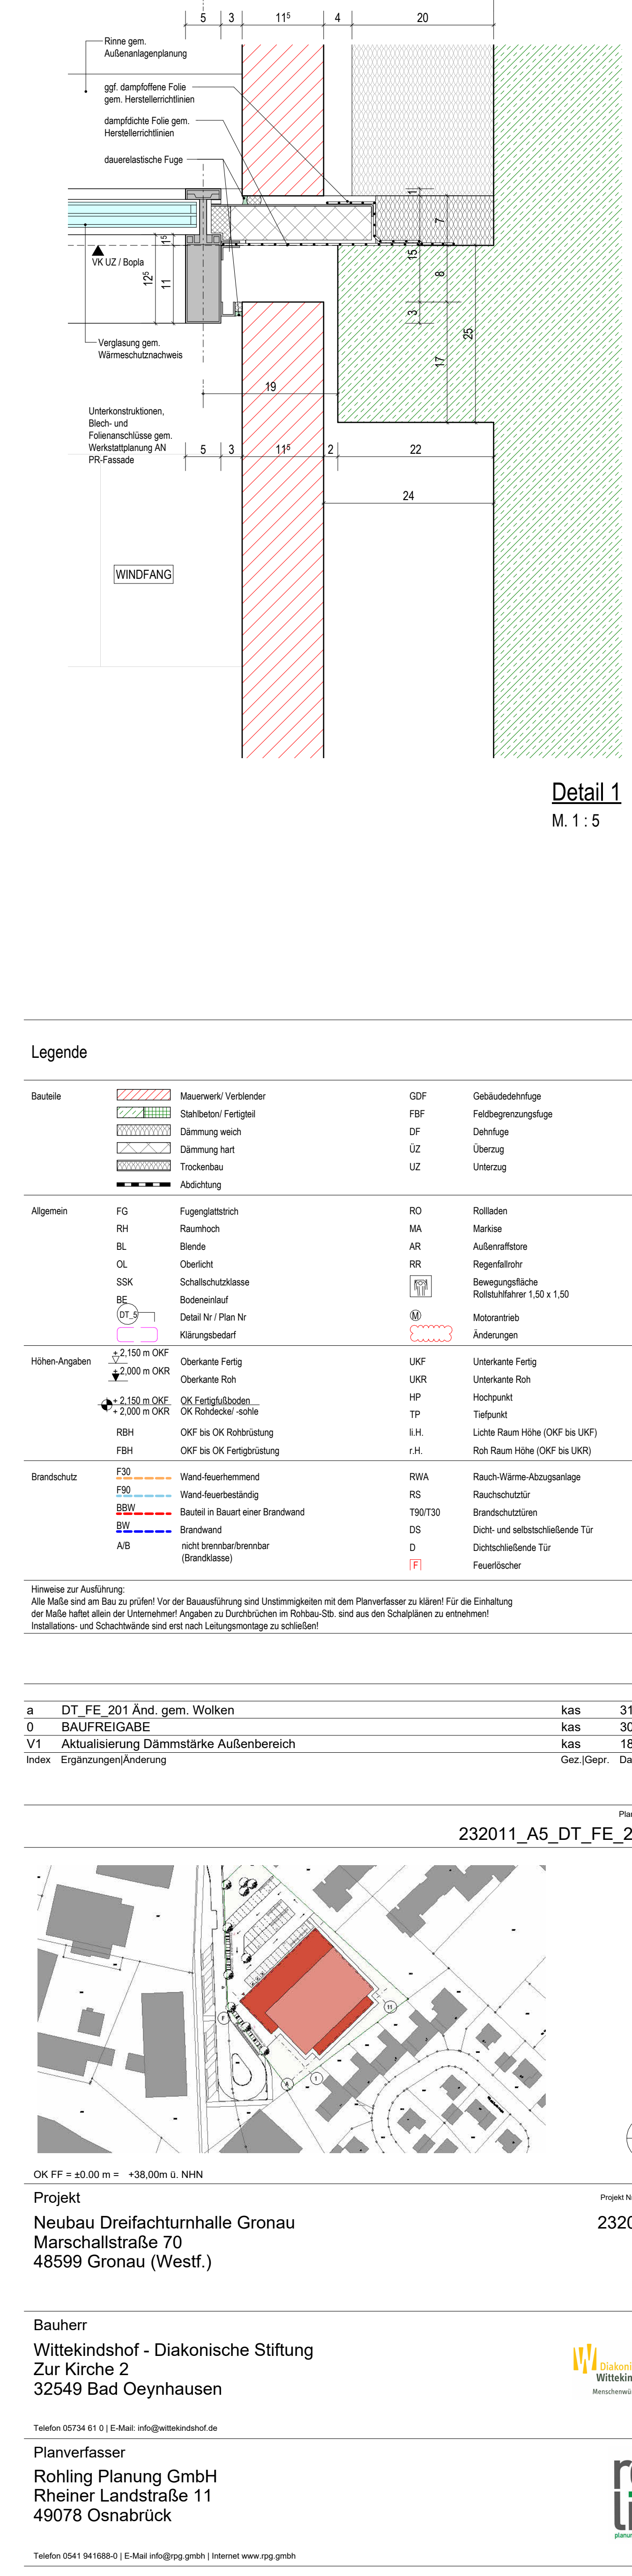



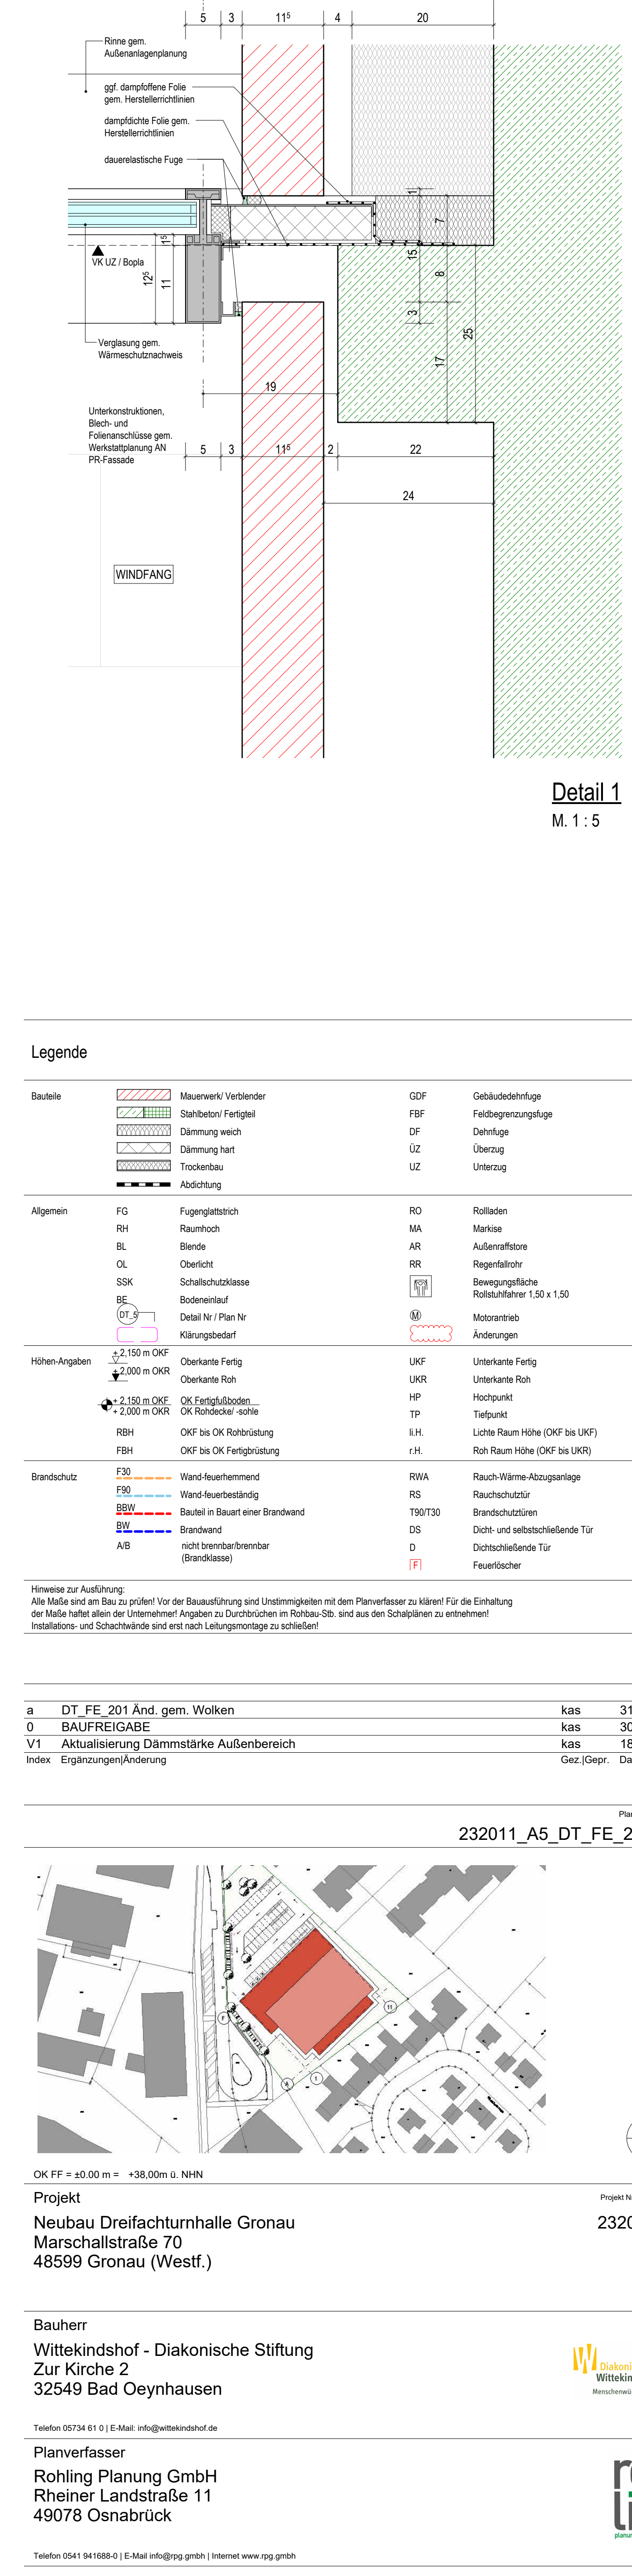



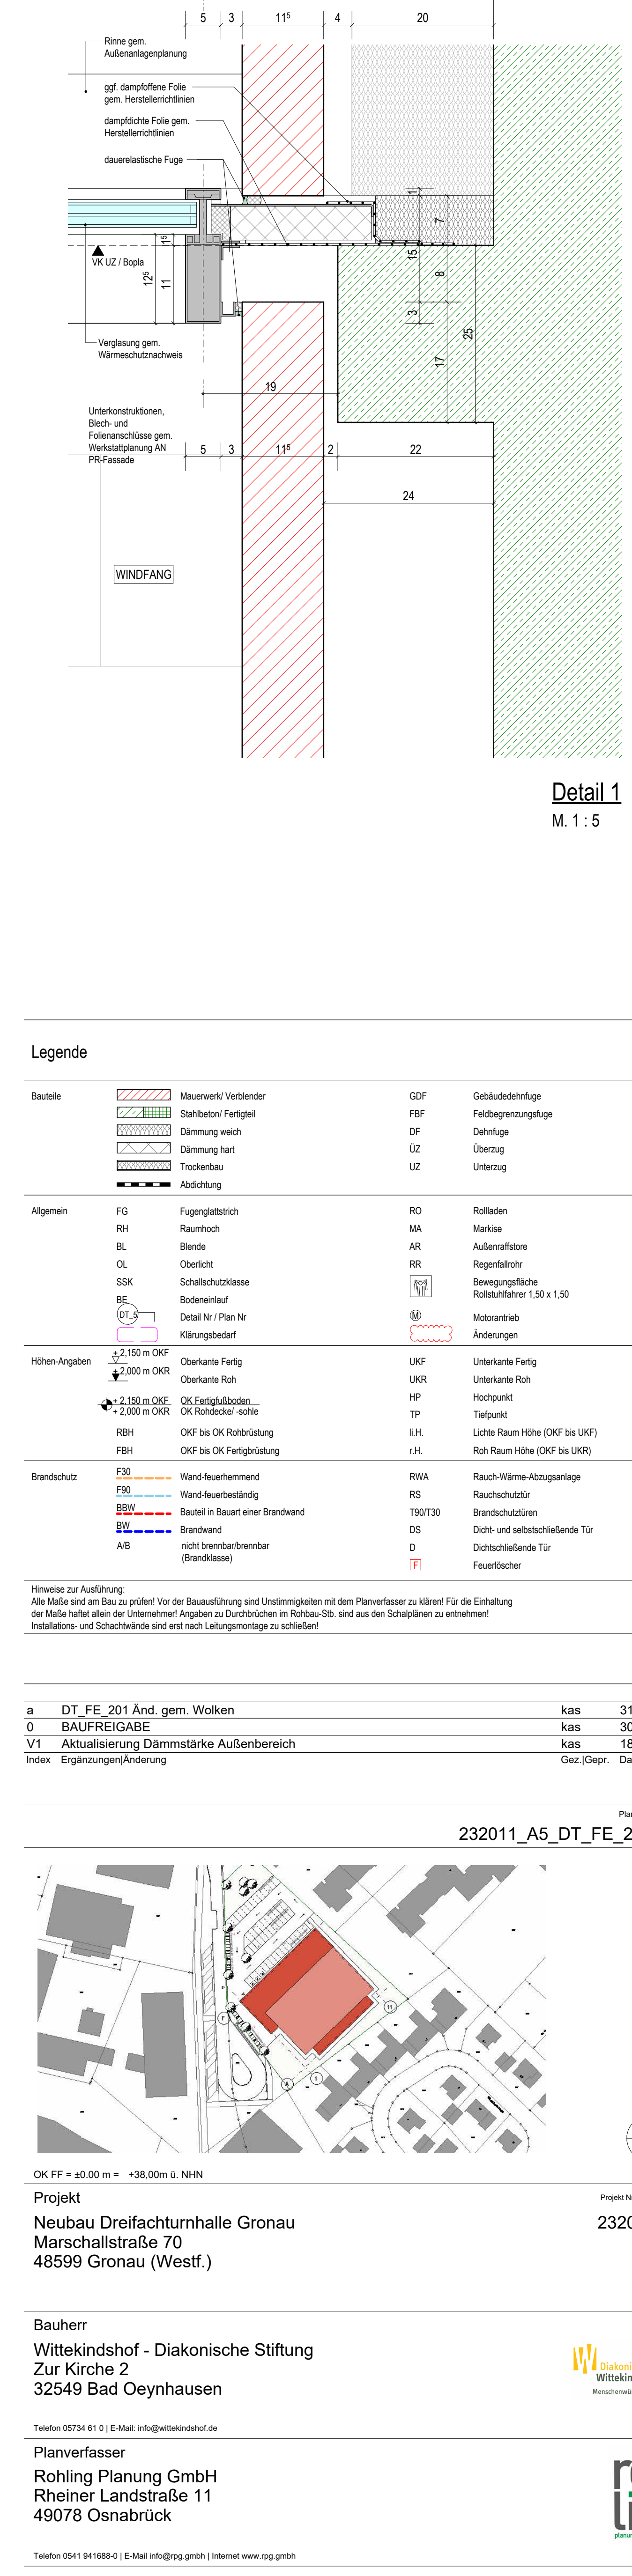



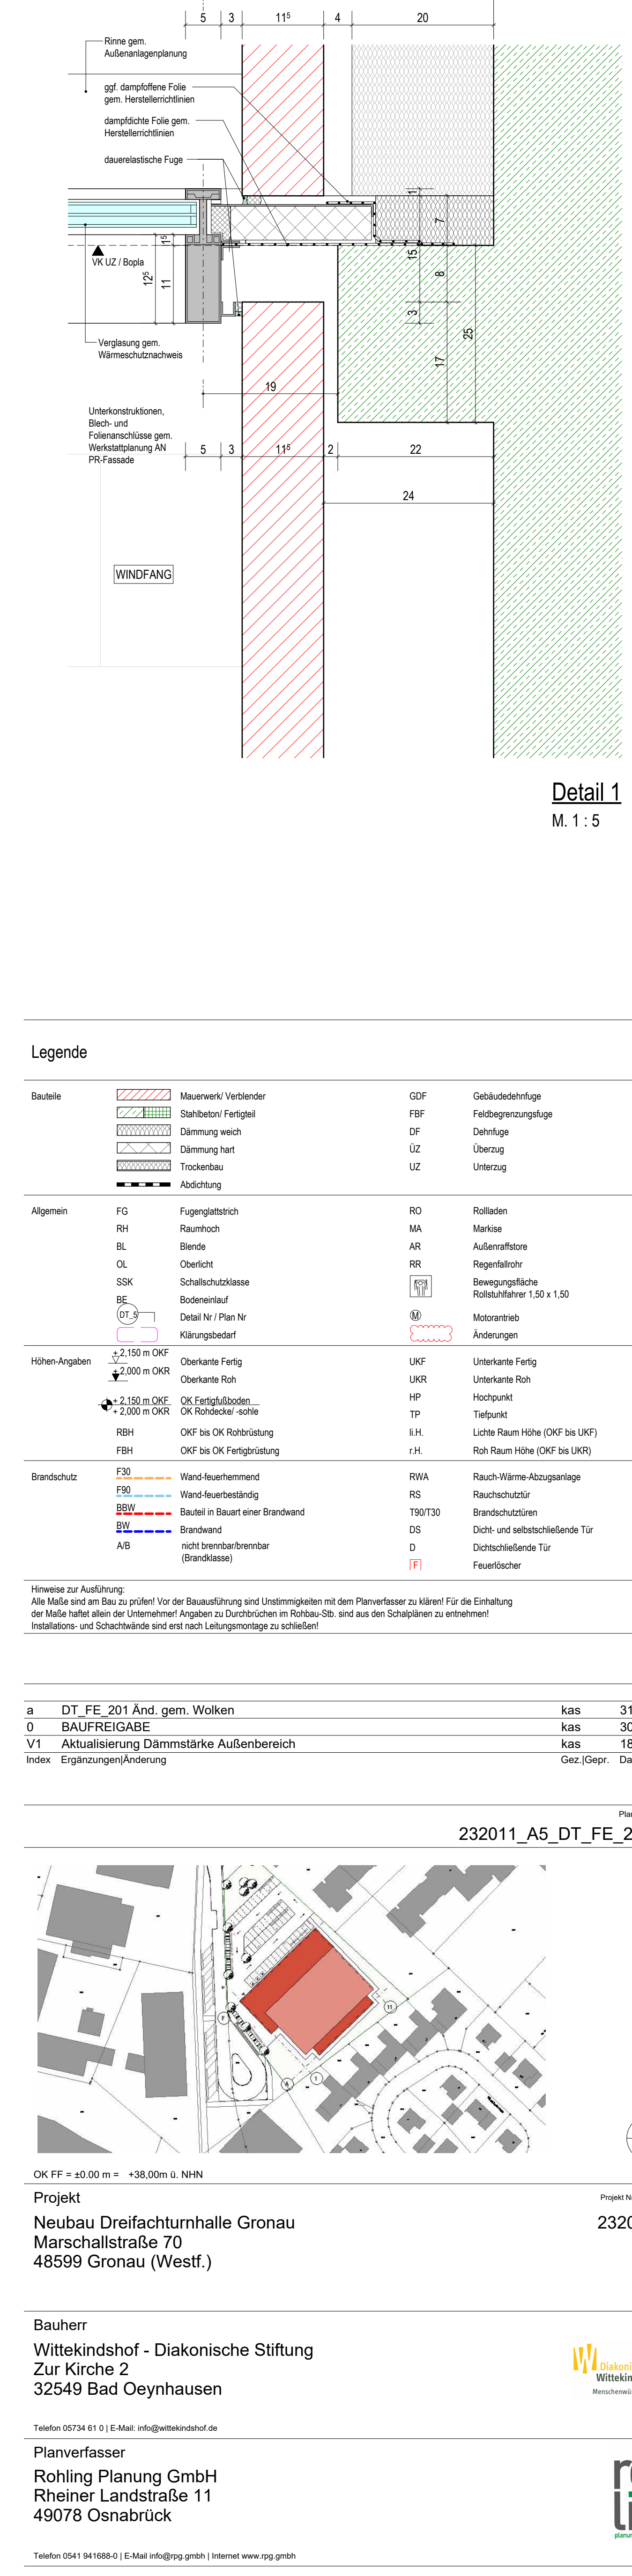



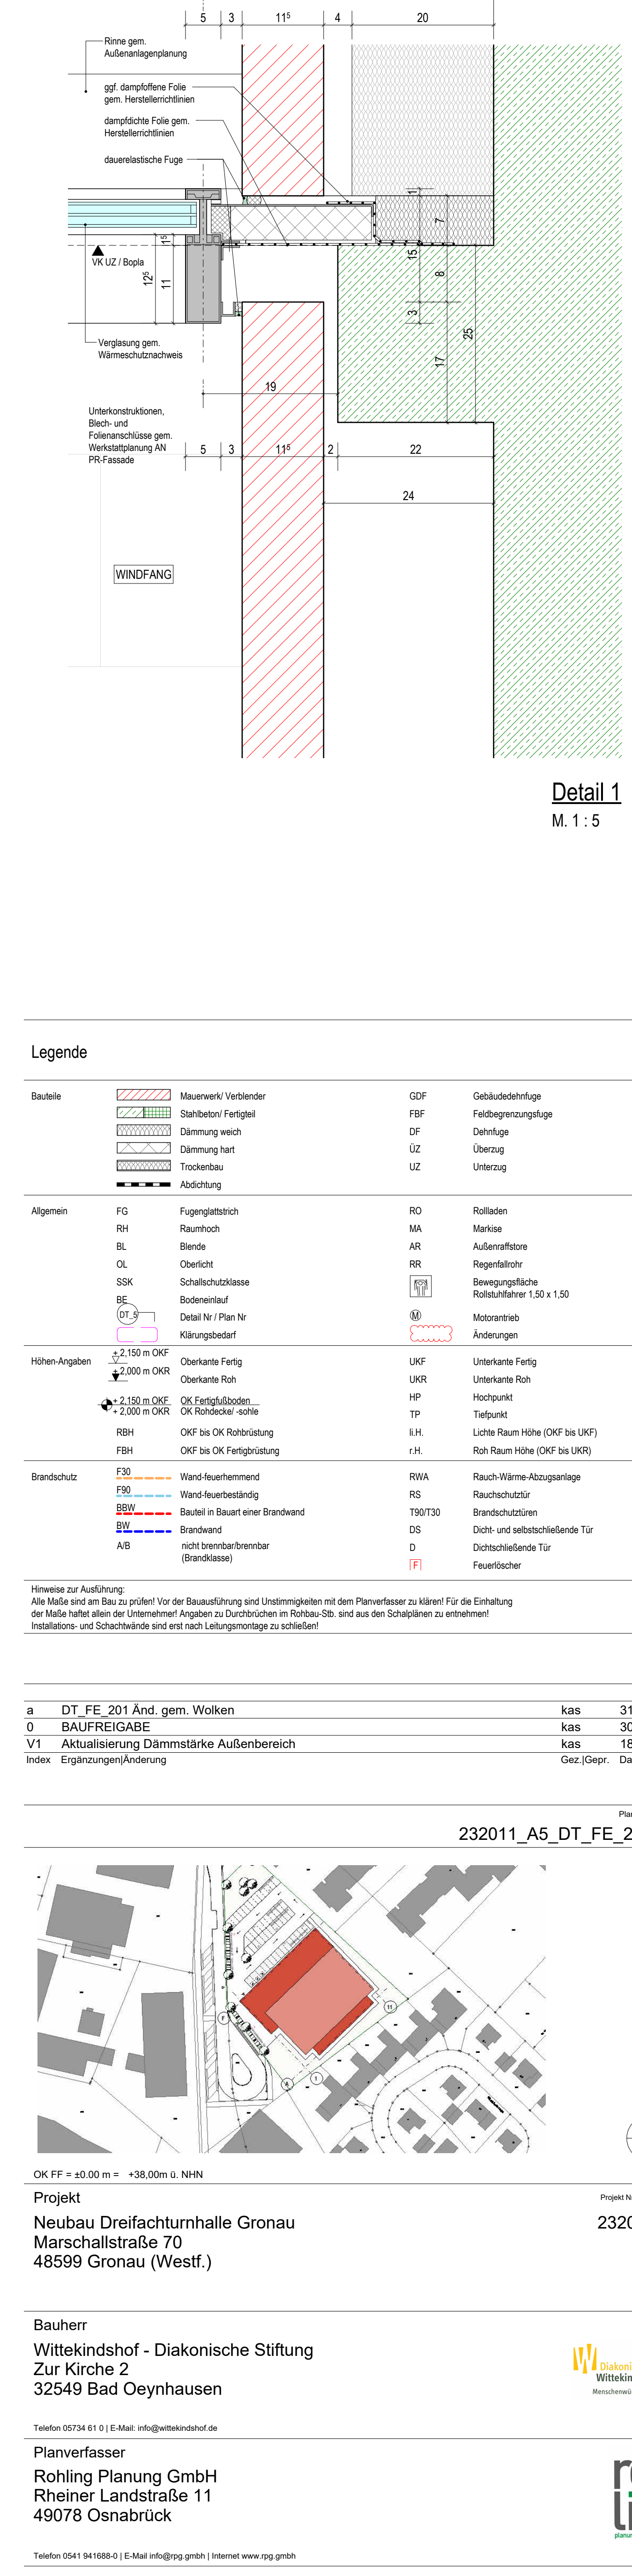



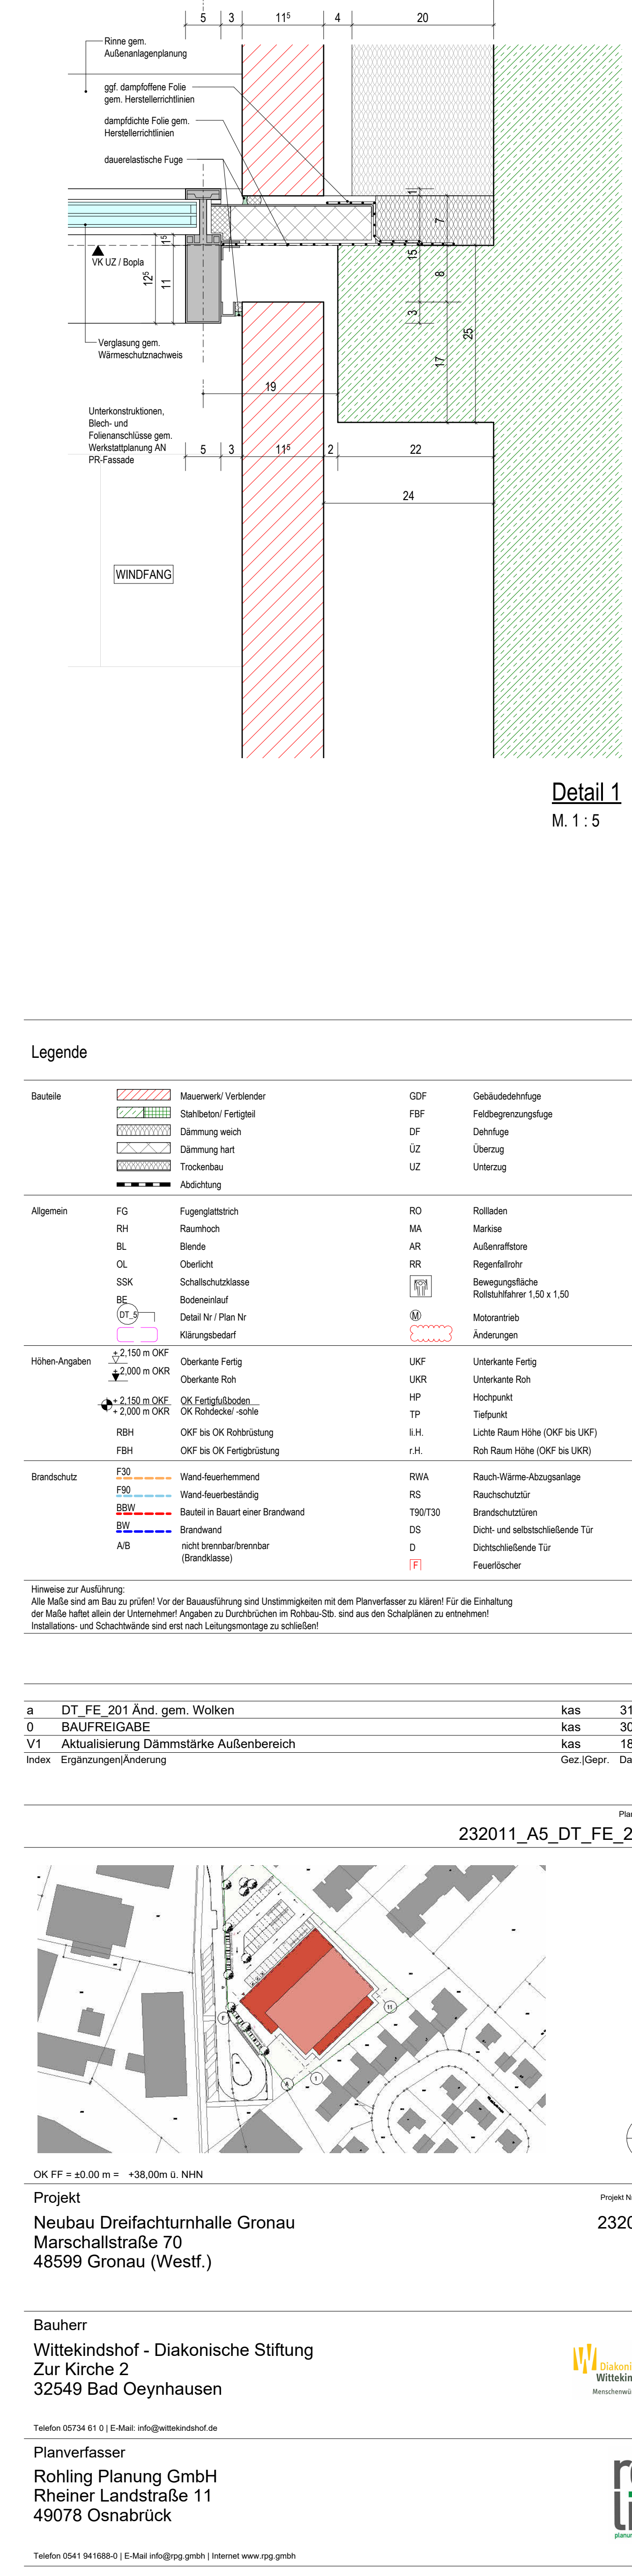


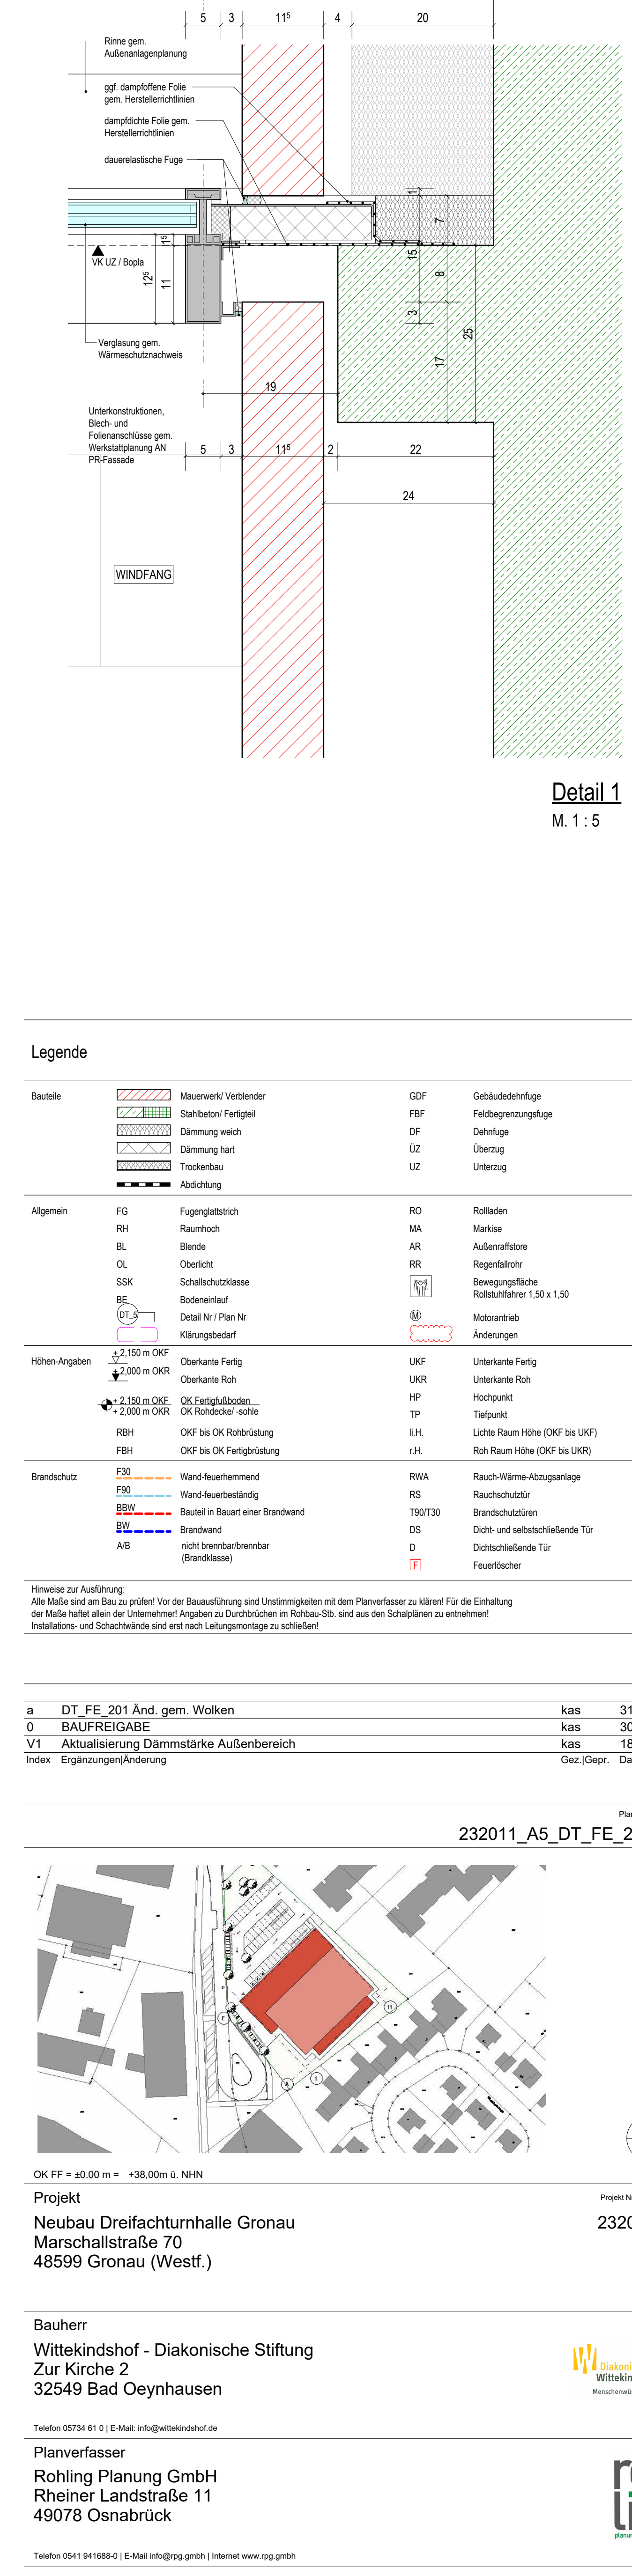


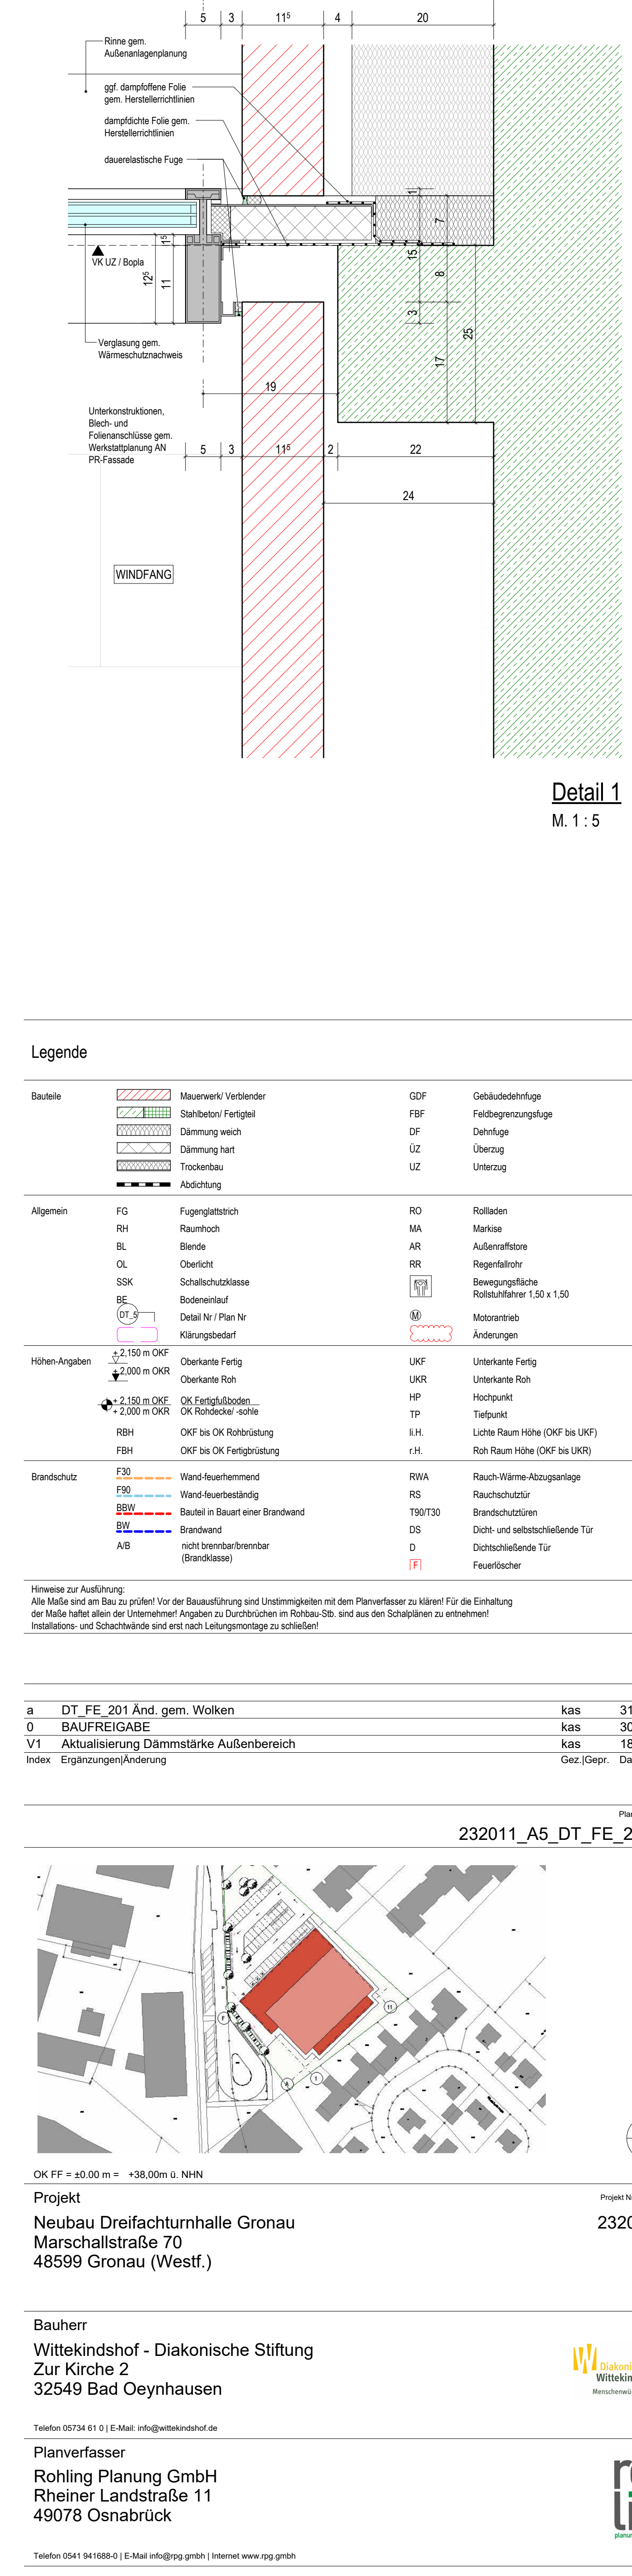


