


H = KNICK  
km 0+002,000  
h.T.S. = 171,033 m


H = KNICK  
km 0+094,000  
h.T.S. = 170,702 m

# Zeichenerklärung

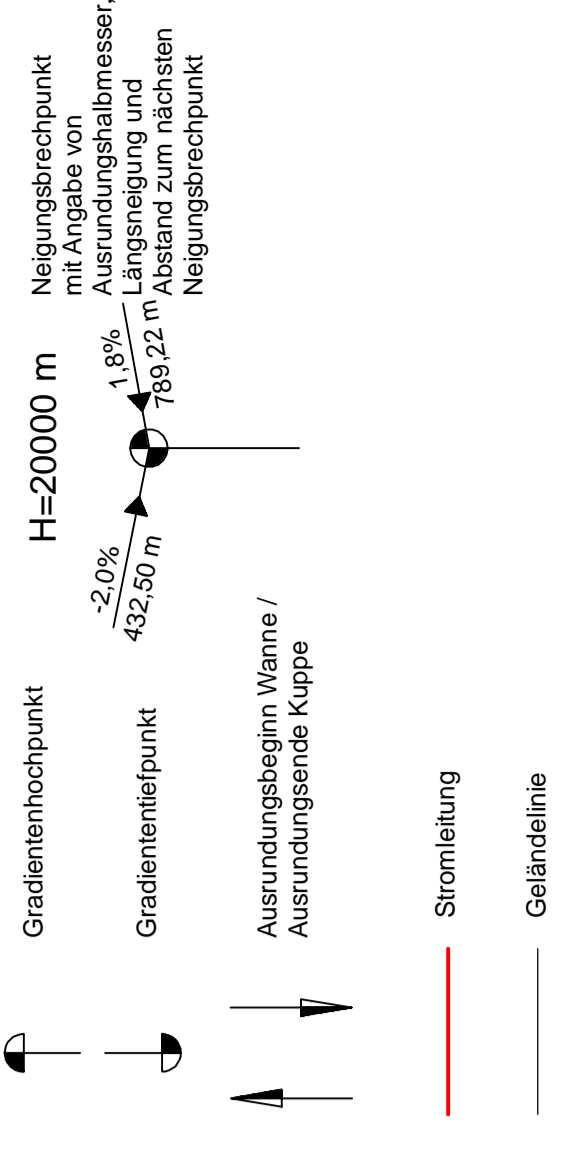

## Hochwasserschutzmauer

## Freiberger Mulde

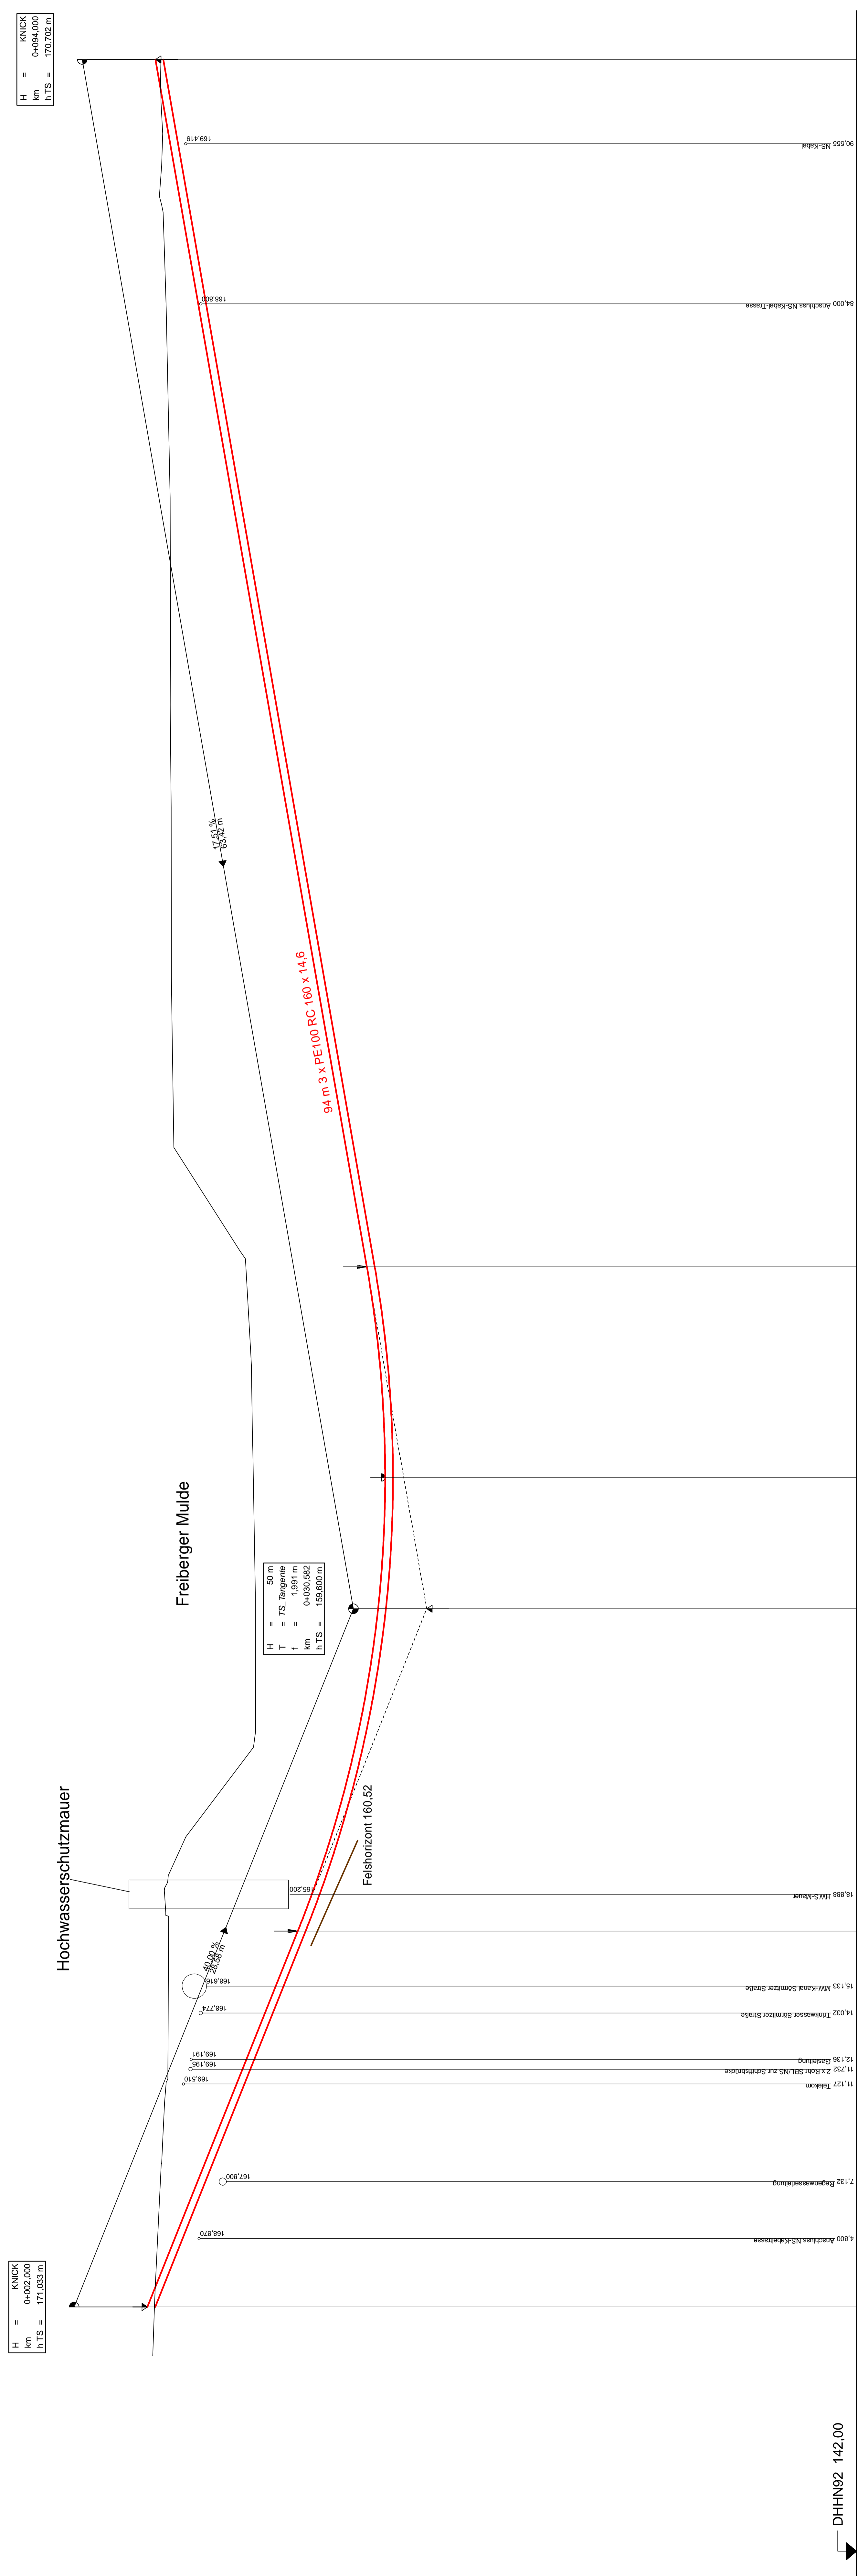

DHhN92 142,00

Rohr-OK	2,00	170,75	2,00	170,71	171,03	5,00	170,60	169,51	169,83	4,900 Anschluss NS-Kabel-Trasse	0+000	0+010	0+020	0+030	0+040	0+050	0+060	0+070	0+080	0+090	
Rohr-UK	0,00	170,81	0,00	170,71	171,03	5,00	170,60	169,51	169,83	4,900 Anschluss NS-Kabel-Trasse	0+000	0+010	0+020	0+030	0+040	0+050	0+060	0+070	0+080	0+090	
Station Rohrleitung																					
Gelände vorh.																					
Station Gelände																					
	95,00	94,00	94,00	170,38	170,70	85,00	170,30	168,81	169,13	84,000 Anschluss NS-Kabel-Trasse	0+000	0+010	0+020	0+030	0+040	0+050	0+060	0+070	0+080	0+090	
	95,00	94,00	94,00	170,38	170,70	85,00	170,30	168,81	169,13	84,000 Anschluss NS-Kabel-Trasse	0+000	0+010	0+020	0+030	0+040	0+050	0+060	0+070	0+080	0+090	