


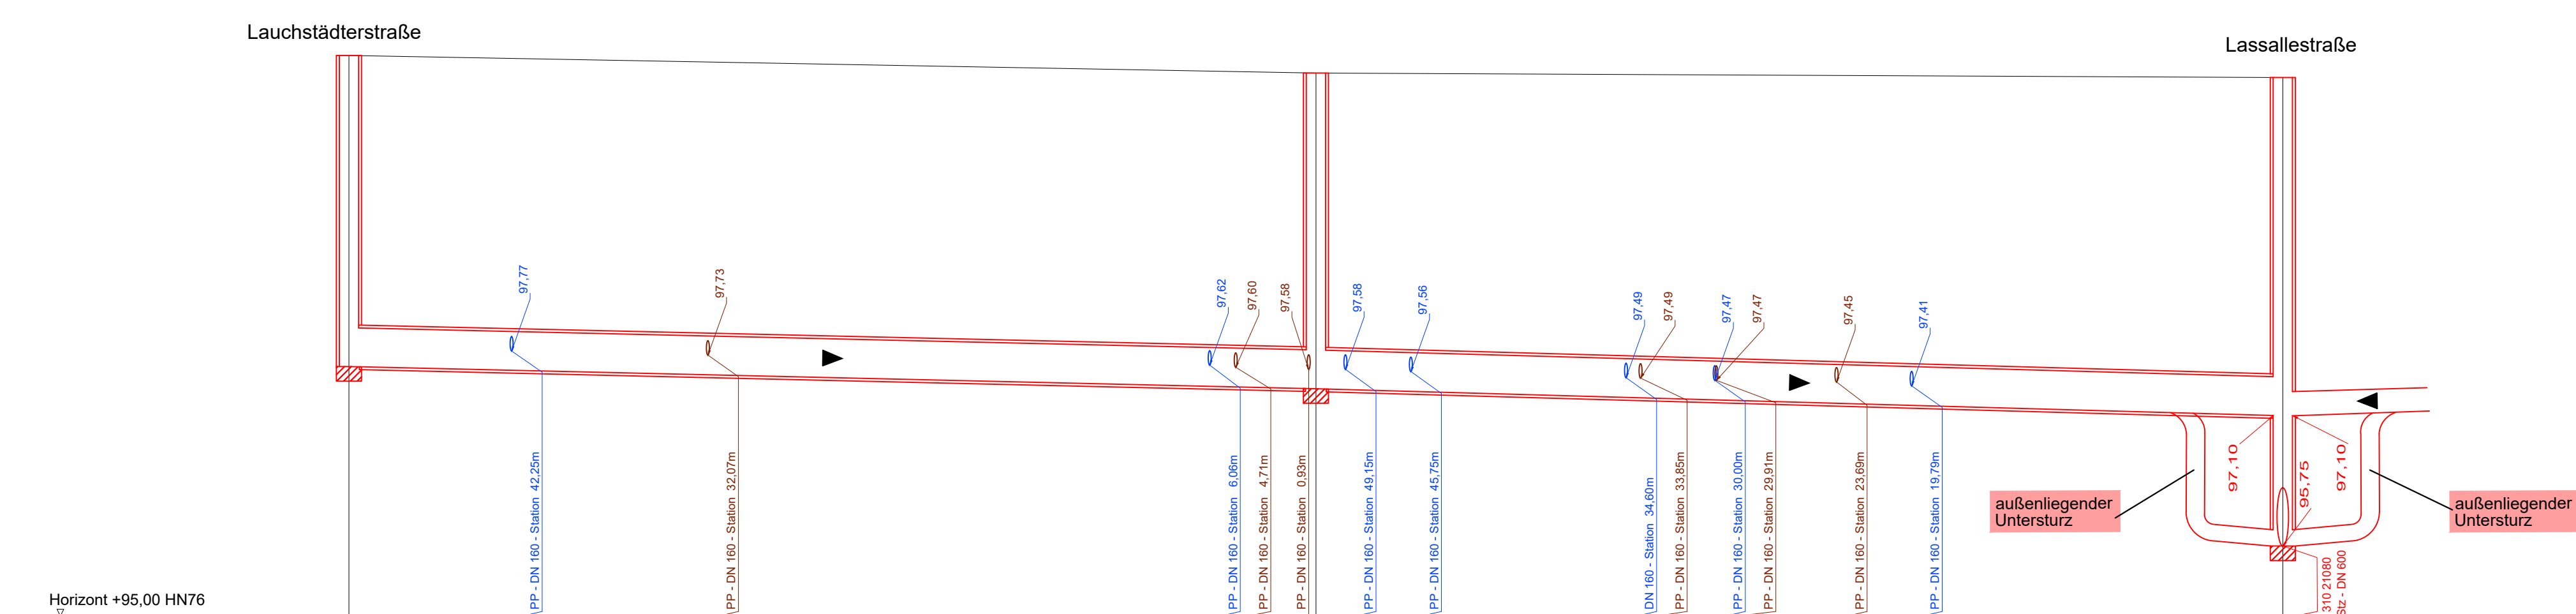

Horizont +95,00 HN76														
Spann (310 21044 - 310 21042)	Schachtbezeichnung		310 21044				310 21045						310 21042	
	OK Deckel	[HN76]	100,83				100,85						100,61	
	Sohle Einlauf	[HN76]				97,38							97,10	
	Sohle Auslauf	[HN76]	97,61			97,38								
	Schachthöhe	[m]	3,22			3,27								
	Haltungslänge	[m]		50,13				50,12						
	Gefälle	[Prom.]		4,6				5,6						
	Profilhöhe	[mm]				400								
	Material					Stz								
	Station	[m]	0,00	7,88	18,06	44,07	45,42 49,20	50,13 51,11	54,50	65,65	66,40 70,25	70,34	76,57	80,46

