


Erdgeschoss

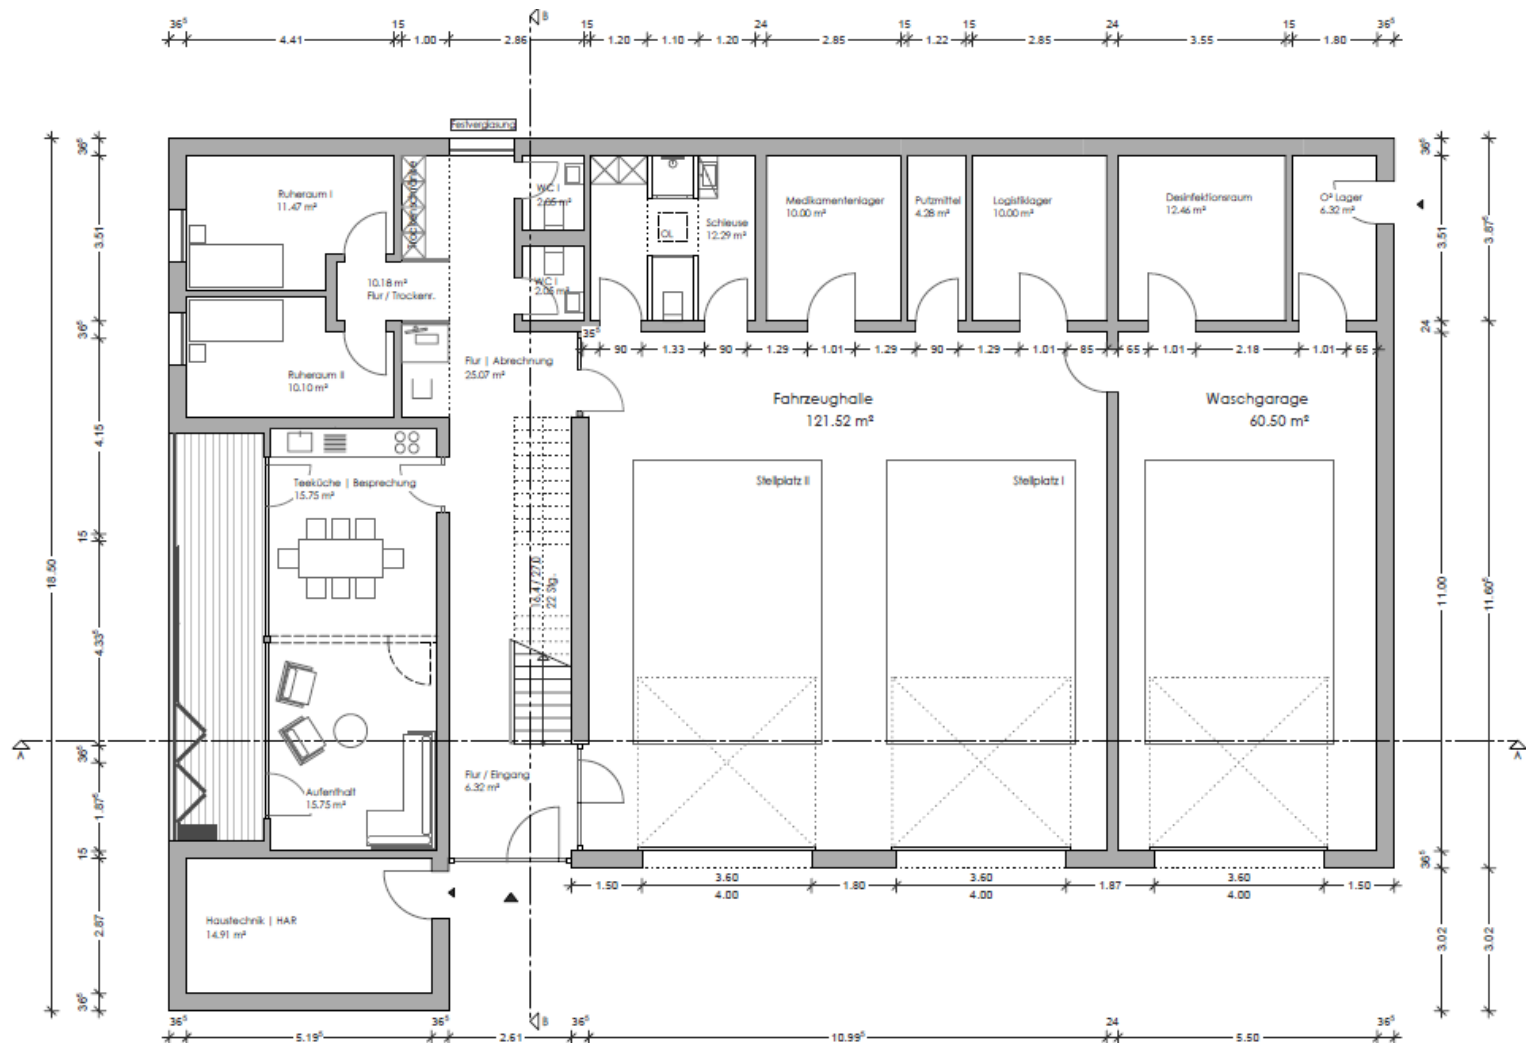

[illegible]